

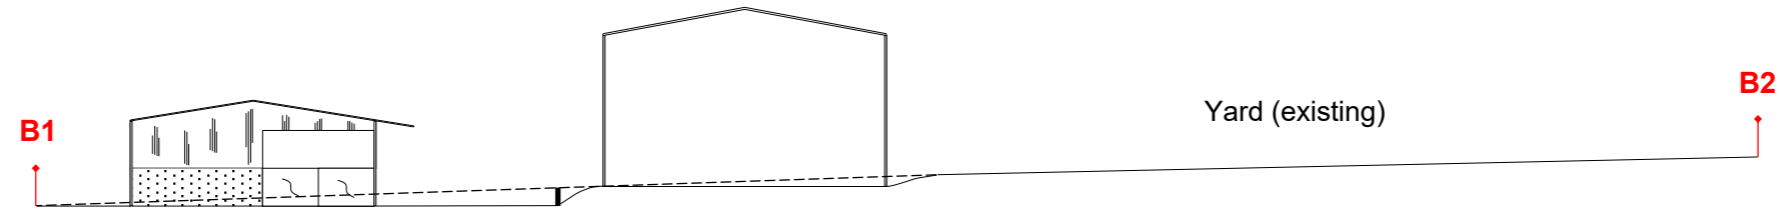


LEVELS PLAN A

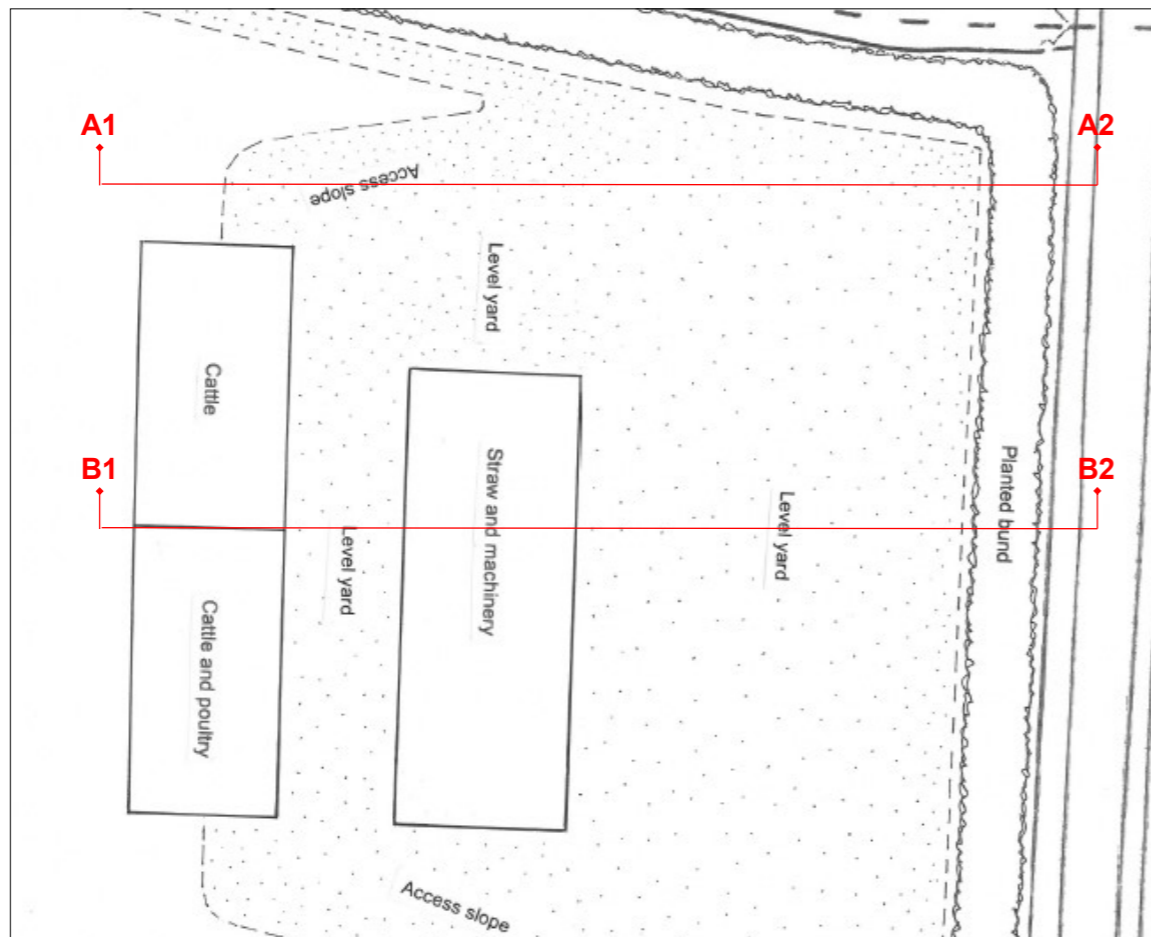

LEVELS PLAN B

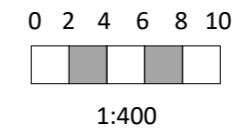

LOCATION OF CROSS SECTIONS

NOT TO SCALE

PLAN	KCC2810/15		
TITLE	Levels Plan		
SITE	Fairspear Farm		
CLIENT	Messrs Adams		
NUMBER	KCC2810/15 09/21pg		
DATE	Sept 2021	SCALE	1:400 at A3
KERNON COUNTRYSIDE CONSULTANTS LTD			
Greenacres Barn, Stoke Common Lane, Purton Stoke, Swindon SN5 4LL Tel 01793 771333 Email: info@kernon.co.uk			