



NOTES:

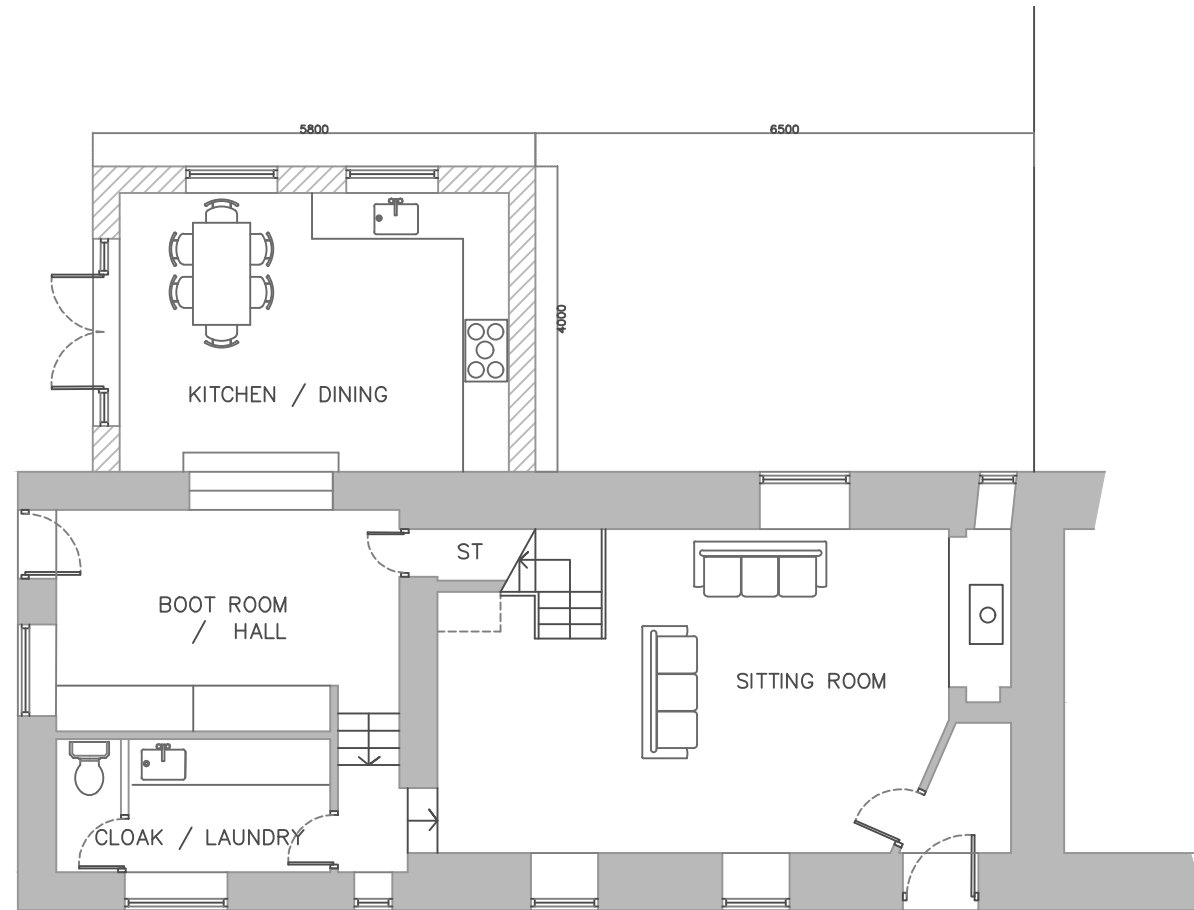

GROUND FLOOR

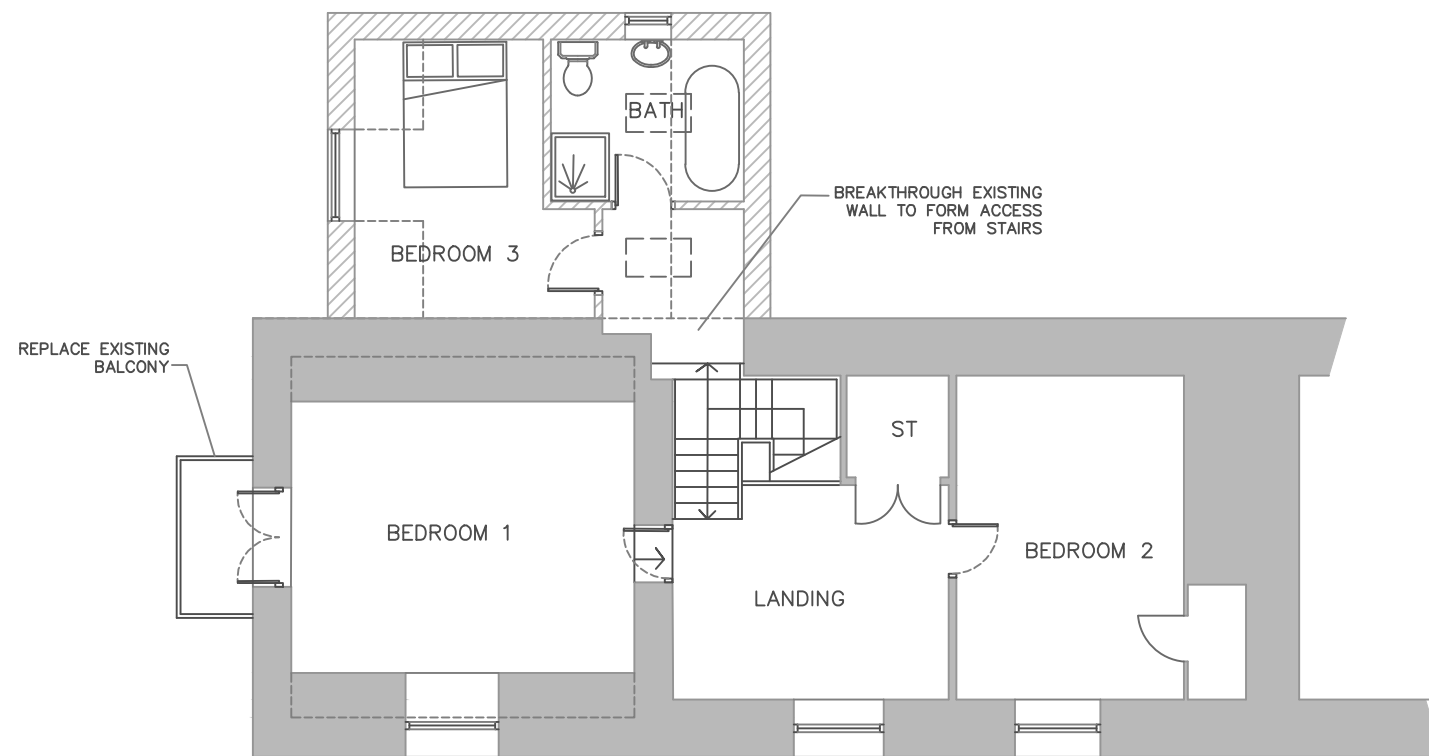

FIRST FLOOR

PROJECT	NENE COTTAGE, WADENHOE		
DRAWING	P-03 PROPOSED PLANS		
SCALE	1:50	@A1	NOTE: DO NOT SCALE OFF THIS DRAWING, APART FROM FOR THE PURPOSES OF PLANNING APPLICATION. USE ONLY DIMENSIONS SHOWN, IF IN DOUBT ASK.
DATE	SEPT 21		
NOTE: IF DRAWING PRINTED @ A3: SCALE TO BE: 1:100			