


# Location Plan for 16 The Breakers, Lytham, FY8 5TQ.

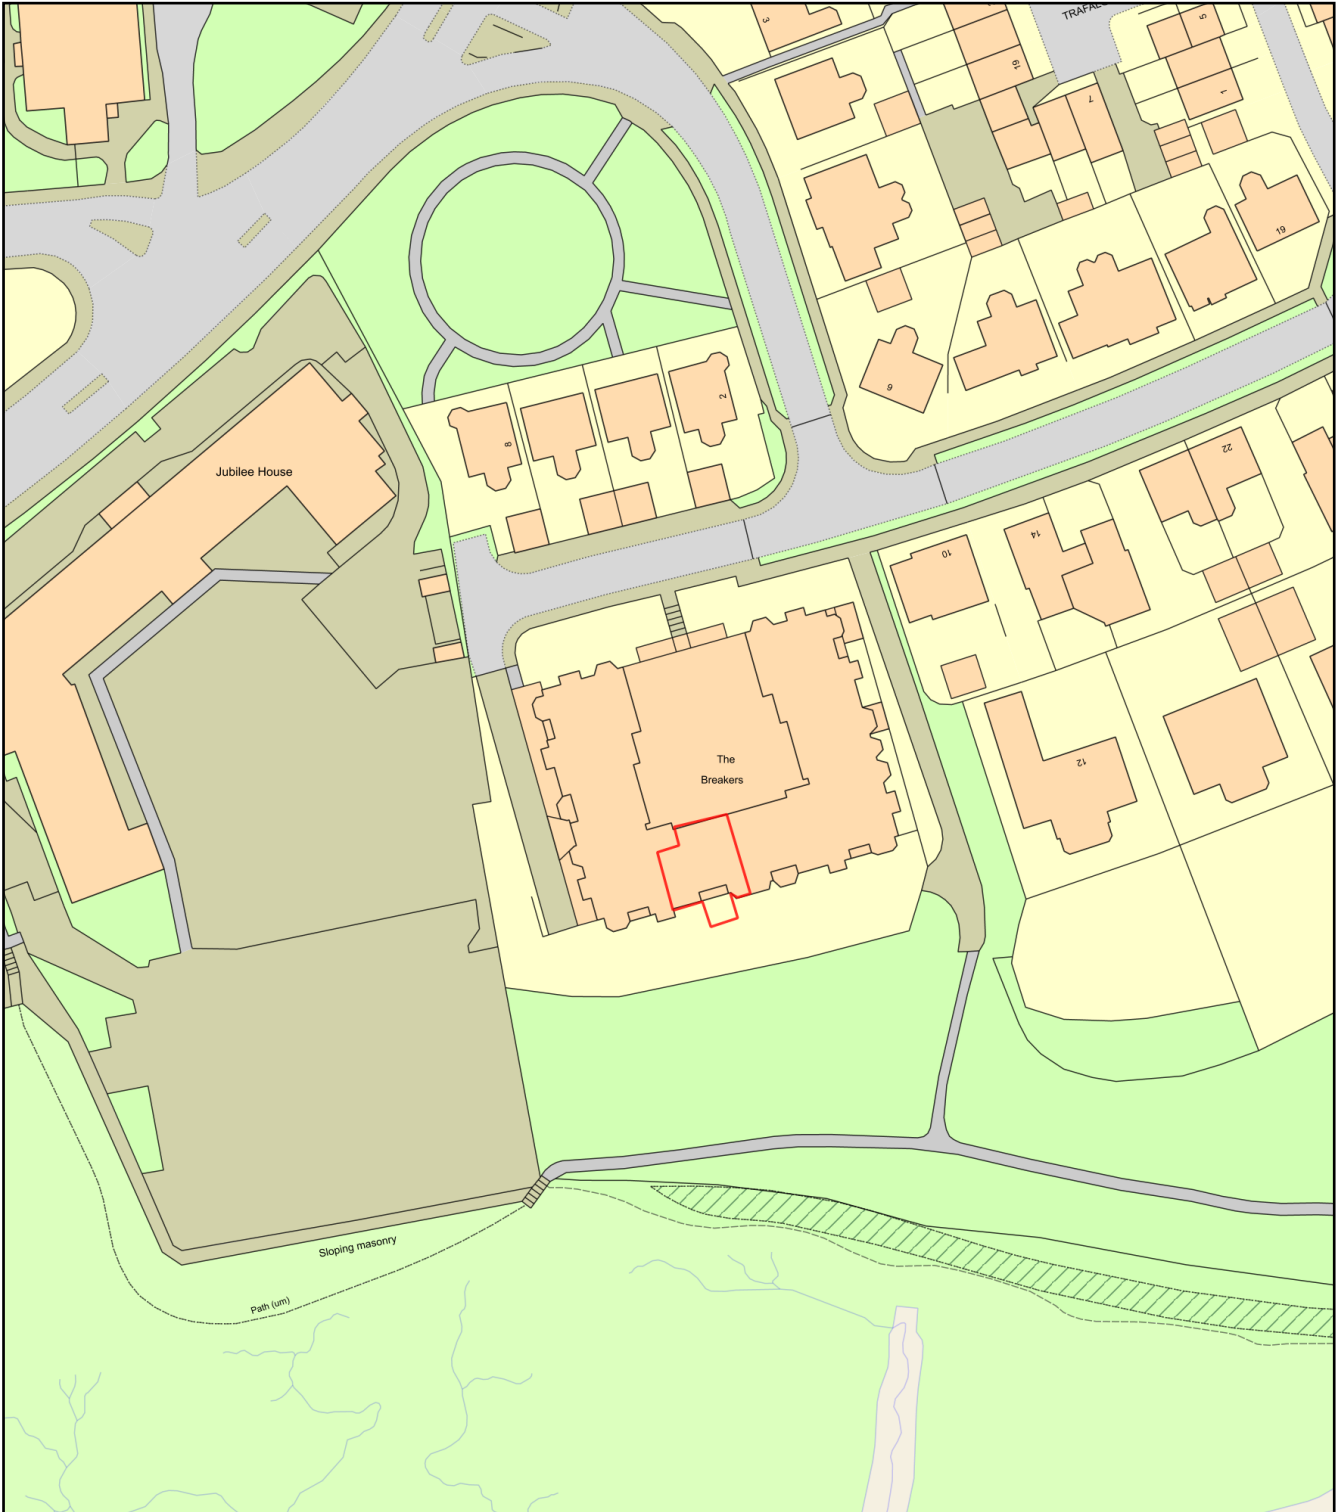

Plan Produced for: **Derek Ashwood**  
Date Produced: 19 Sep 2021  
Plan Reference Number: TQRQM21262141726290  
Scale: 1:1250 @ A4