


Proposed white in fill glazing to existing porch area, with mullions and transoms to match the existing aesthetics of other ground floor porch glazing.

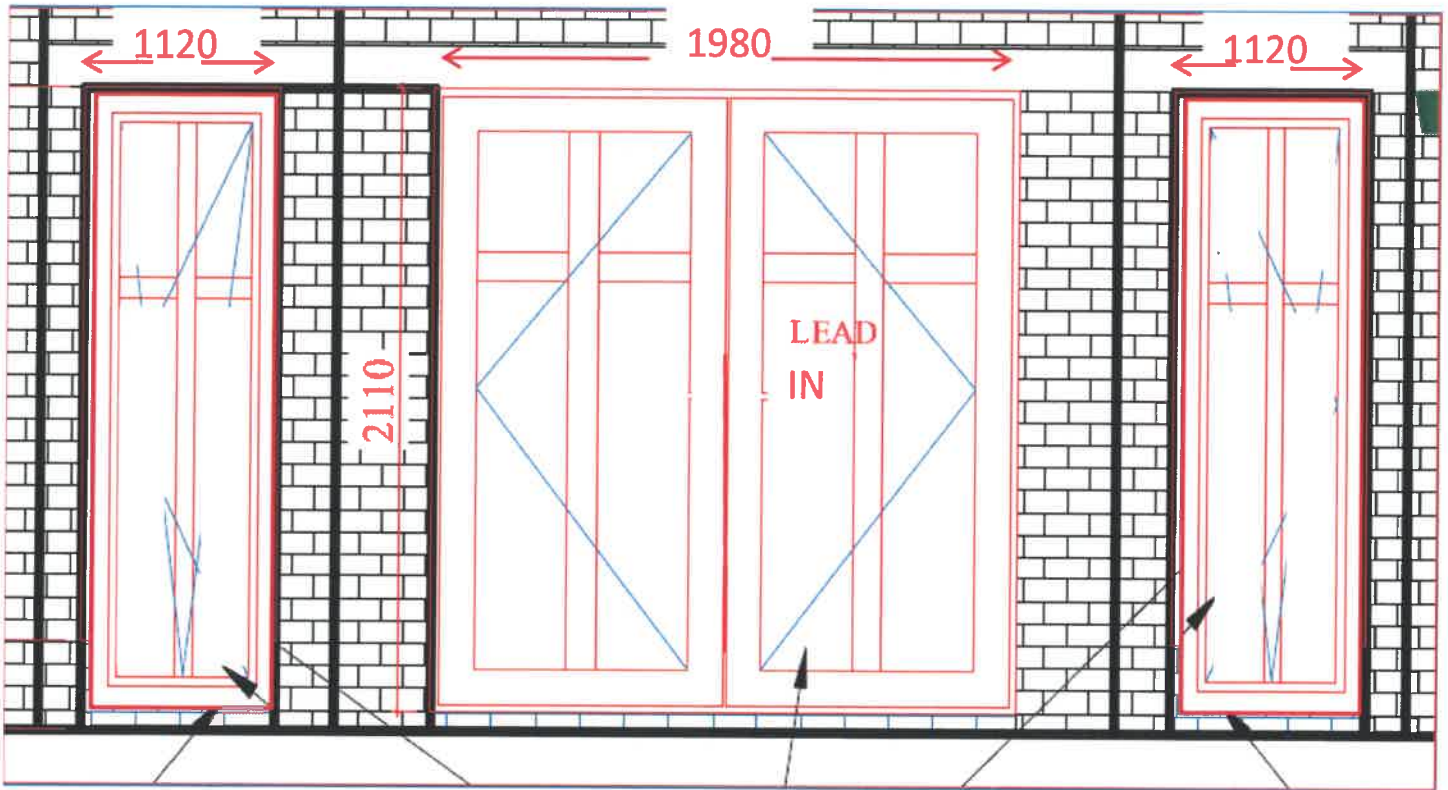

The porch area for Apartment 16 already has a suitable concrete base (see below), and would require only a single course of matching brick for the installation.



5/2021/0875