



REVISION	DESCRIPTION	DATE



Ordnance Survey, (c) Crown Copyright 2021. All rights reserved. Licence number 100022432

Existing Location Plan Scale 1:1250

— Application Site & Ownership Boundary

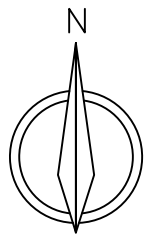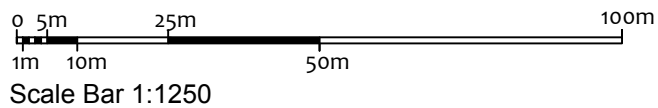

CLIENT Mr & Mrs Ptolomey			PROJECT TITLE Pr. Extension and Alterations to Dwelling				
PROJECT ADDRESS 7 Peile Street, Greenock, PA16 8QR			DRAWING TITLE Location plan				
DRAWING STATUS PLANNING	PAPER SIZE A4	DRAWING NUMBER 21014_LP	REVISION -	SCALE 1:1250	DATE 27.07.21	DRAWN BY -	CHK'D BY -



nicholson
mcshane
architects

SUITE 1-01, CUSTOM HOUSE, CUSTOM HOUSE PLACE, GREENOCK, PA15 1EQ

e info@nicholsonmcshane.co.uk

t 01475 325025

w nicholsonmcshane.co.uk



NICHOLSON McSHANE ARCHITECTS IS THE TRADING NAME OF NICHOLSON McSHANE CHARTERED ARCHITECTS LTD. COPYRIGHT RESERVED