


0m 5m 10m

SCALE BAR 1:100

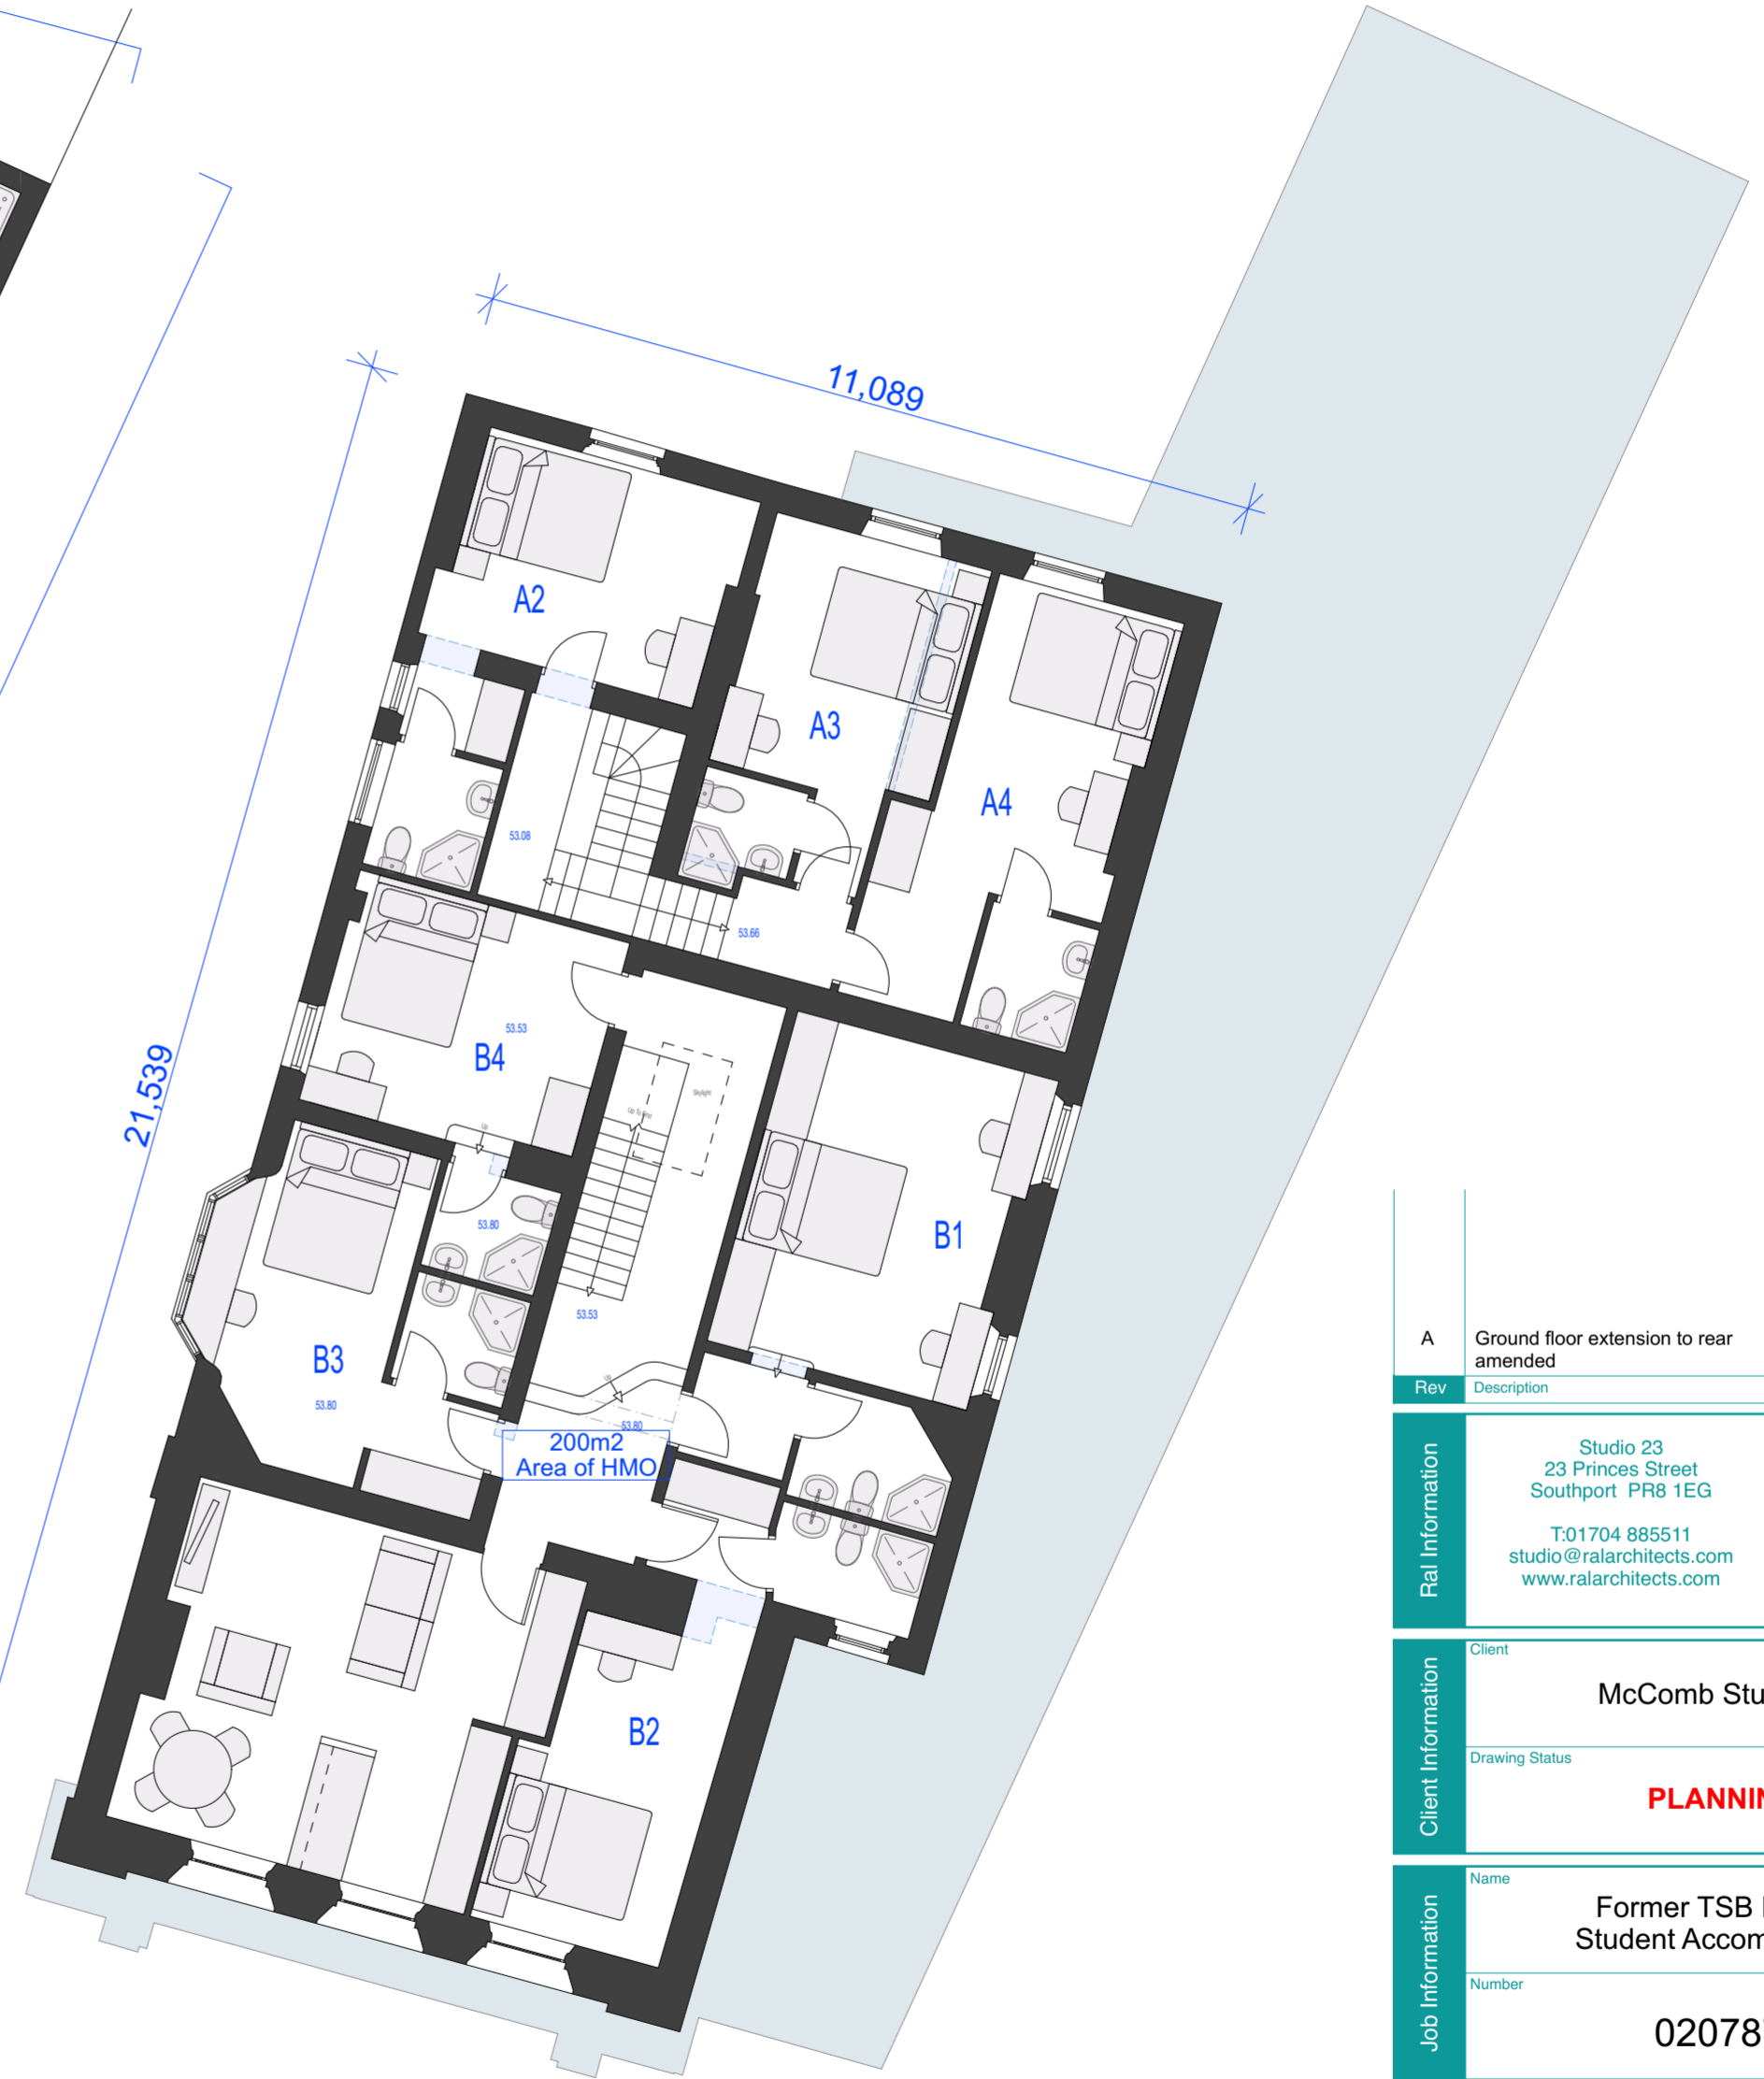

Rev	Description	Date	
A	Ground floor extension to rear amended	06.11.21	
RAL Information			
Studio 23 23 Princes Street Southport PR8 1EG T:01704 885511 studio@ralarchitects.com www.ralarchitects.com			
Client Information			
Client		McComb Student Ltd	
Drawing Status		PLANNING	
Job Information			
Name		Former TSB Bank - Student Accommodation	
Number		0207870	
Drawing Information			
Name		Proposed Floor Plans	
Number	Revision	Date	Scale @ A2
G01	A	28.06.21	1:100

© This drawing is protected under the copyright of RAL Architects Ltd. Use written dimensions only. All dimensions to be checked on site prior to construction or fabrication. Any discrepancies are to be reported to the RAL Architects. DO NOT SCALE OFF THIS DRAWING.