


Existing Site Plan

Proposed Site Plan

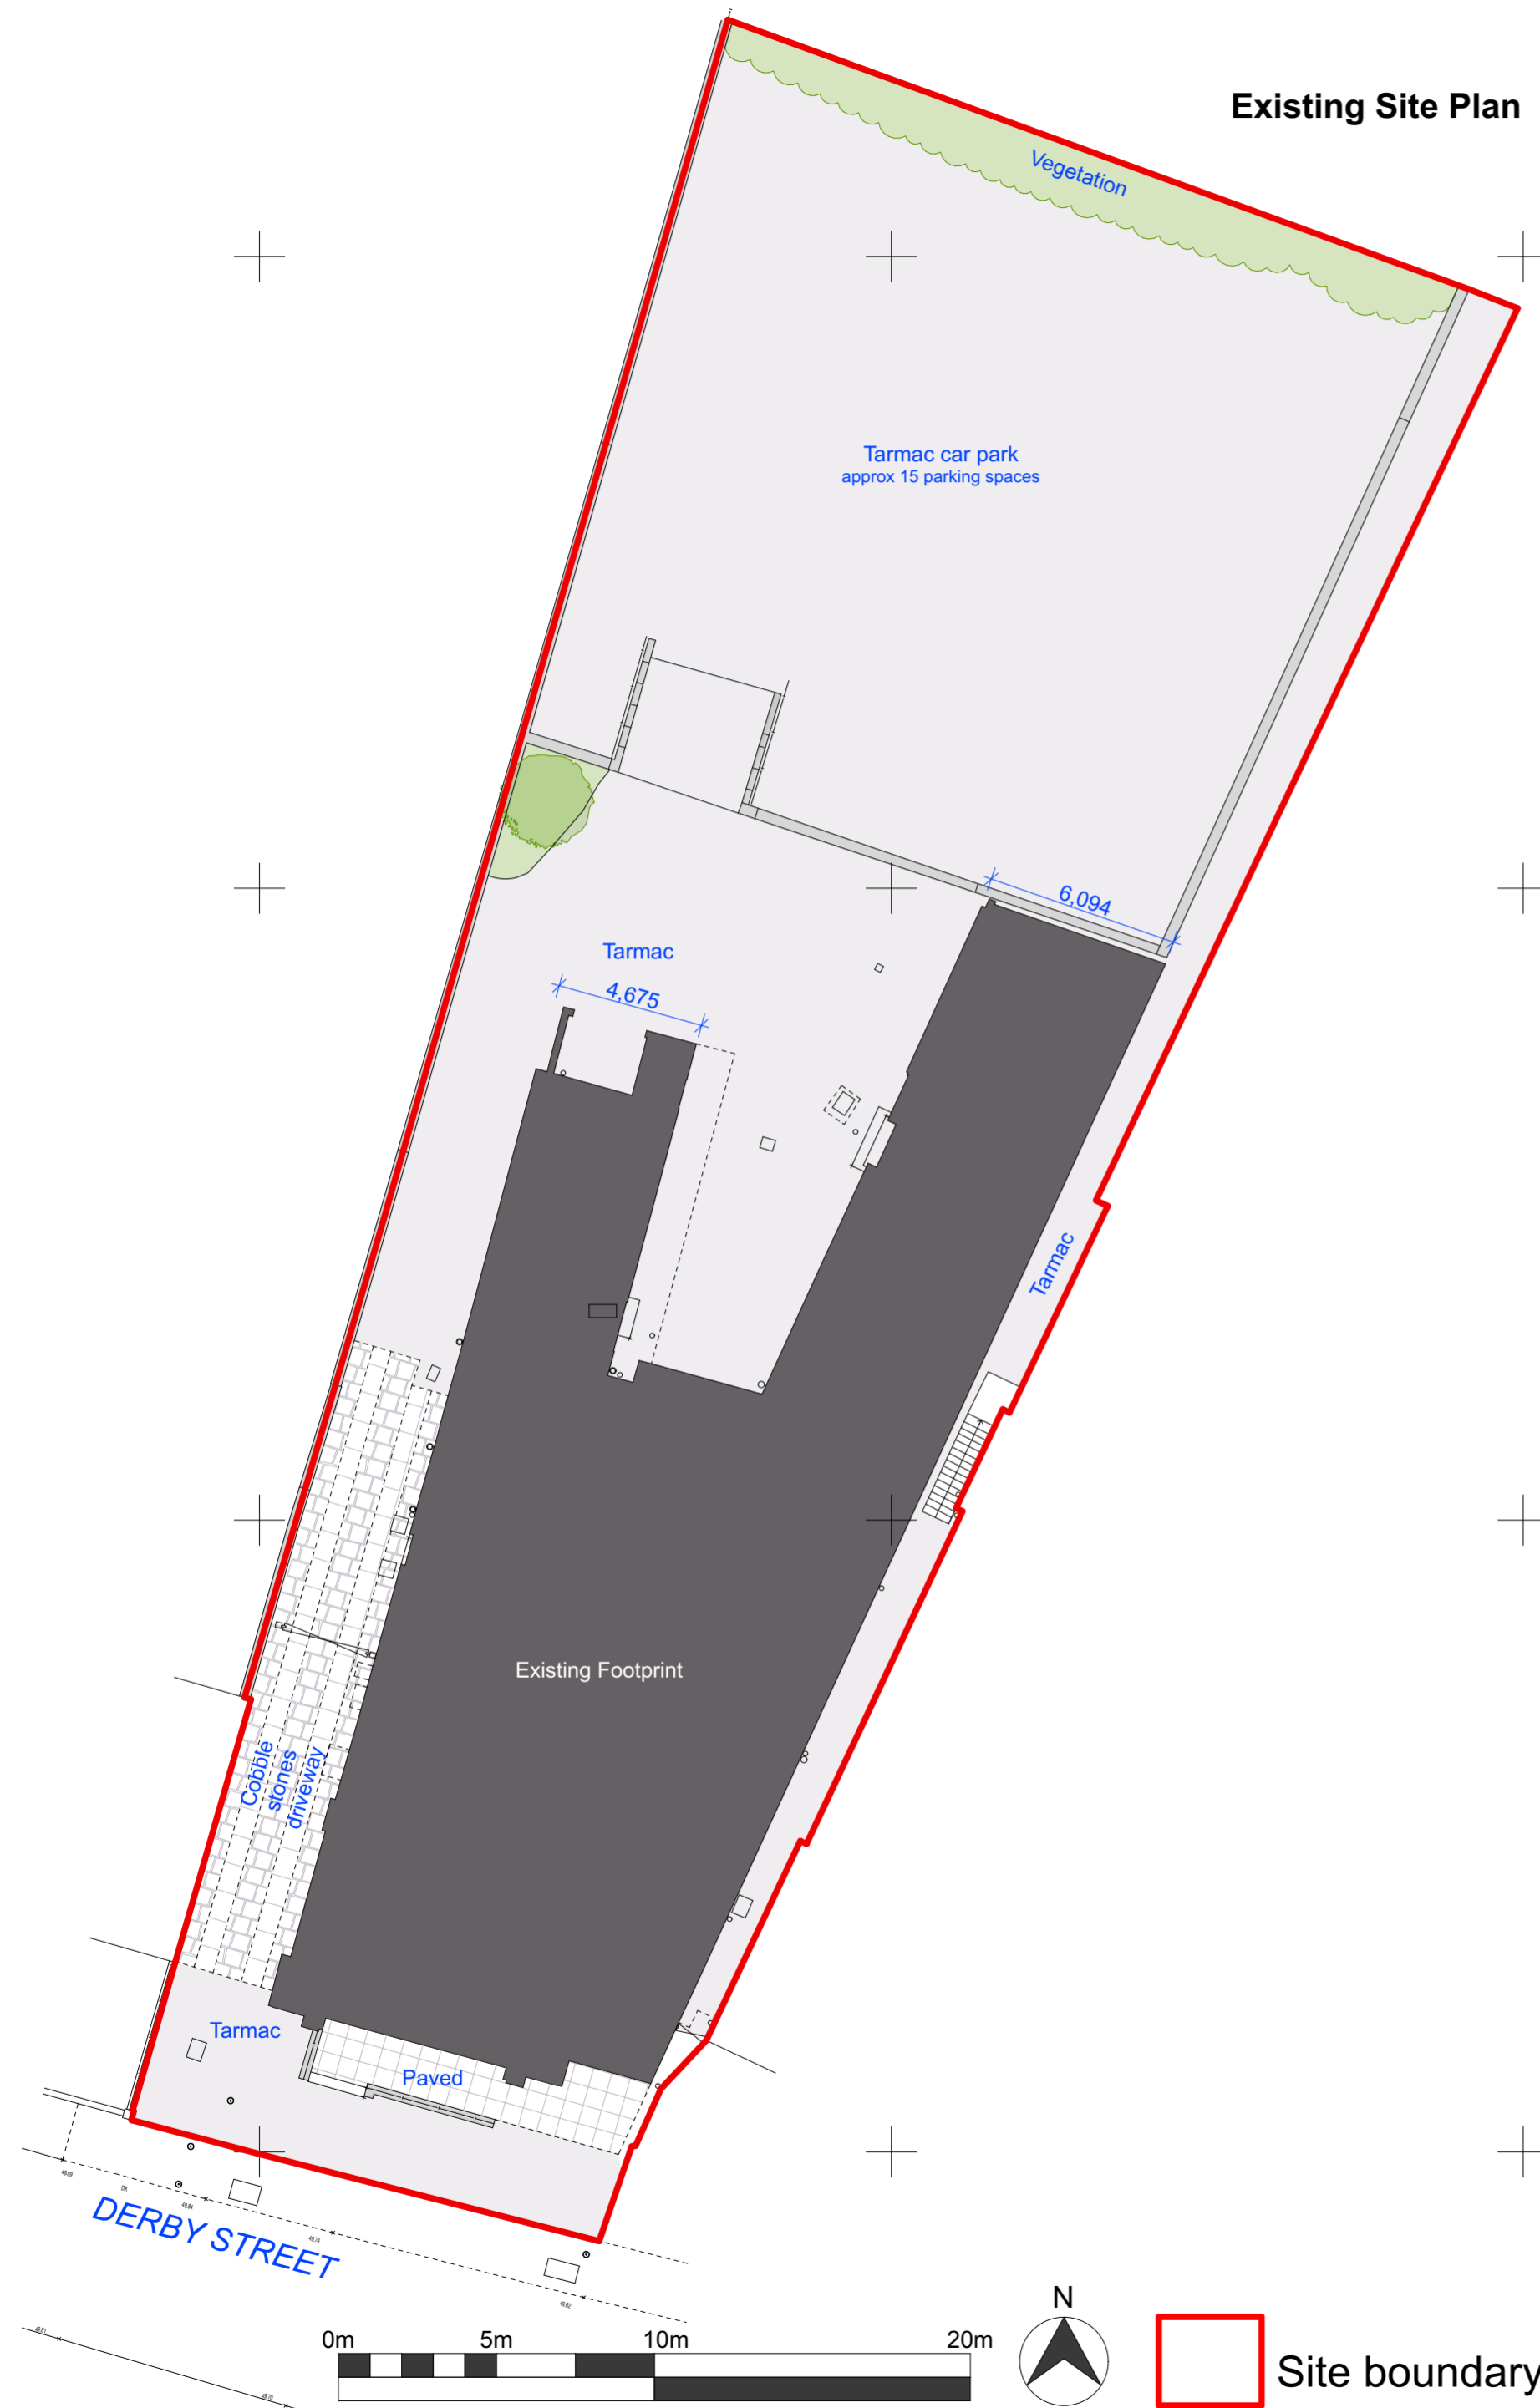

Note:
 Planning Class E End-user refuse area to be located within the building and regular refuse collection to be arranged by the end-user.
 Students refuse area is located at the rear of the property as indicated in the Proposed Site Plan. Refuse to be collected regularly by refuse collection service. If required, bins to be taken to Derby Street and moved back on collection day by McComb Student Ltd.
 Waste water and rainwater will be discharged into existing system, no new connection to mains sewer is required.

Rev	Description	Date

Rai Information	Studio 23 23 Princes Street Southport PR8 1EG T:01704 885511 studio@ralarchitects.com www.ralarchitects.com		
	Client McComb Student Ltd		
Client Information	Drawing Status PLANNING		
Job Information	Name Former TSB Bank - Student Accomodation	0207870	
	Number		
Drawing Information	Name Existing and Proposed Site Plan		
	Number L02	Revision *	Date 02.07.2021
			Scale @ A2 1:200

© This drawing is protected under the copyright of RAL Architects Ltd. Use written dimensions only. All dimensions to be checked on site prior to construction or fabrication. Any discrepancies are to be reported to the RAL Architects. DO NOT SCALE OFF THIS DRAWING.