

JPD Architecture UK Ltd.


The Studio, Tower Farm House, Faversham Road, Boughton Aluph
Ashford, Kent TN25 4HT

tele : 01233 639822


web : www.jparchitecture.co.uk

Typical Casement Window Details

Scale : Half Full Size

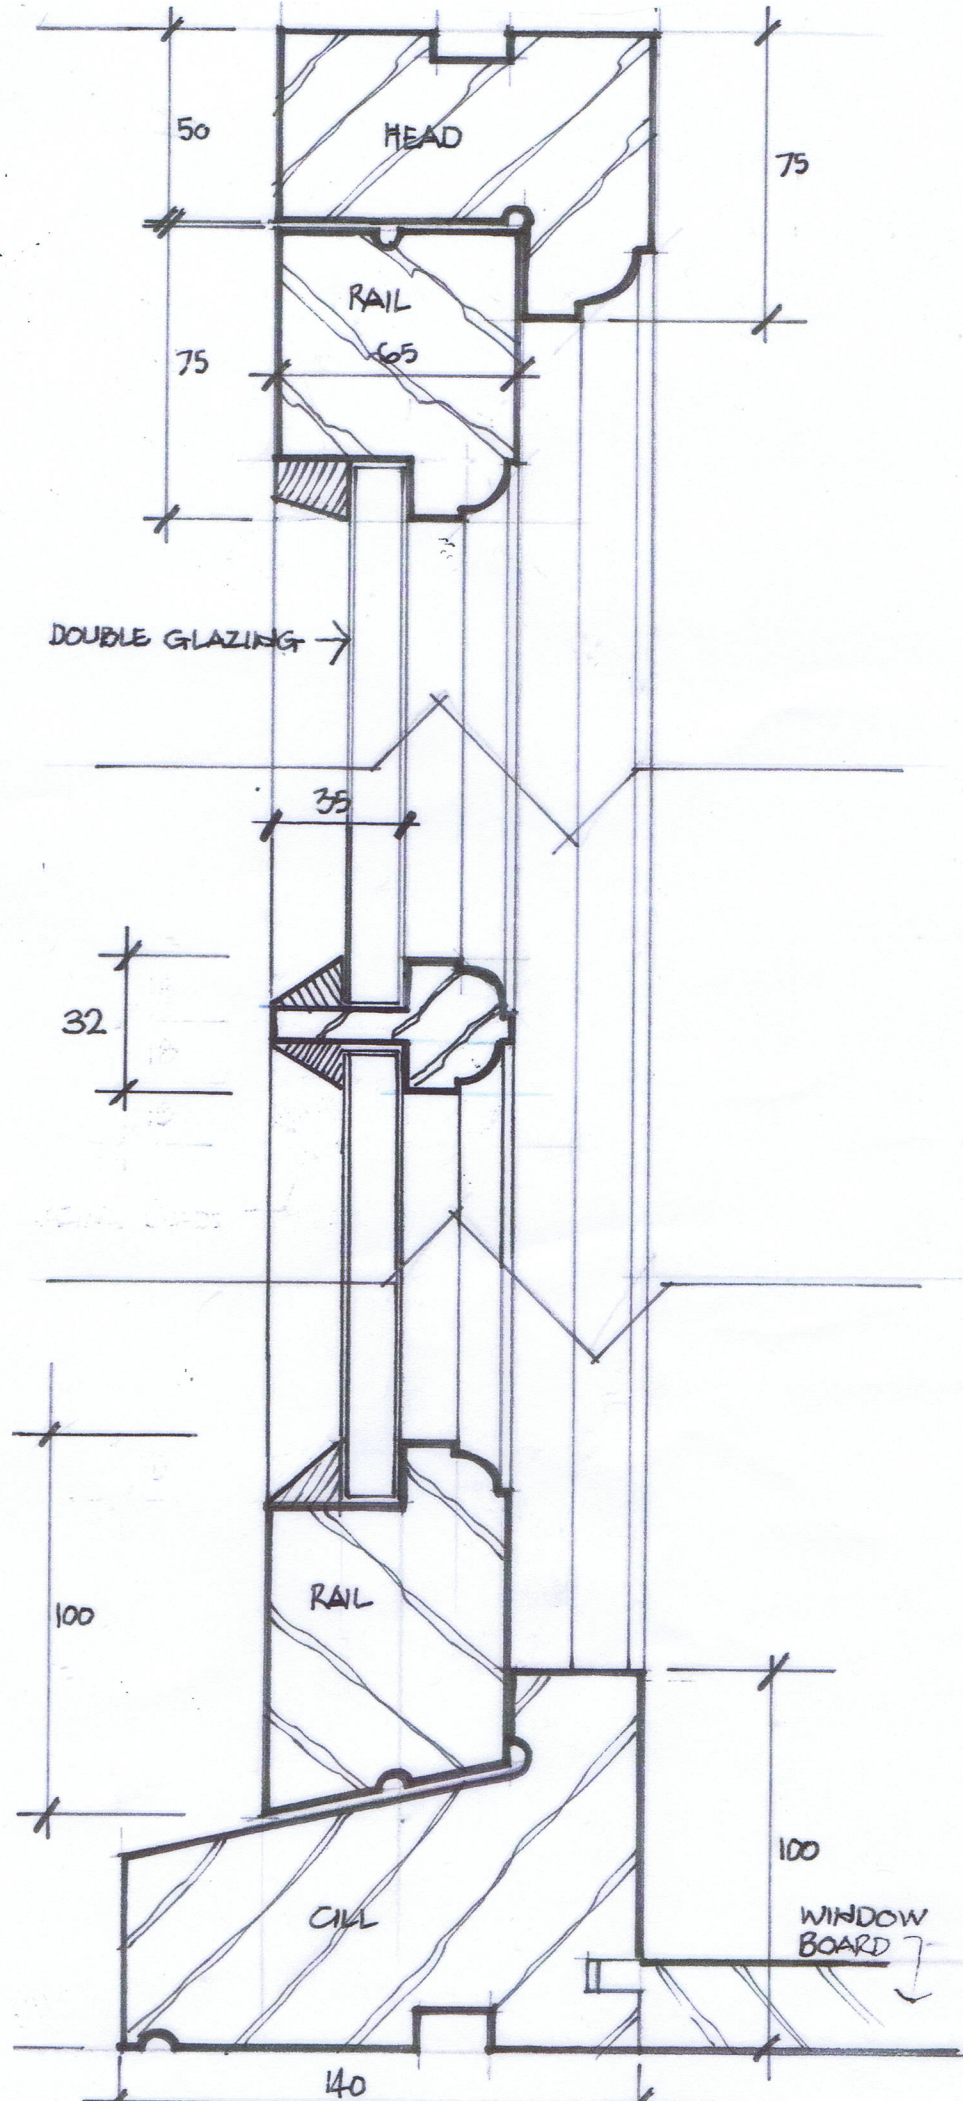

SECTION · A-A ~ 1/2 FS.

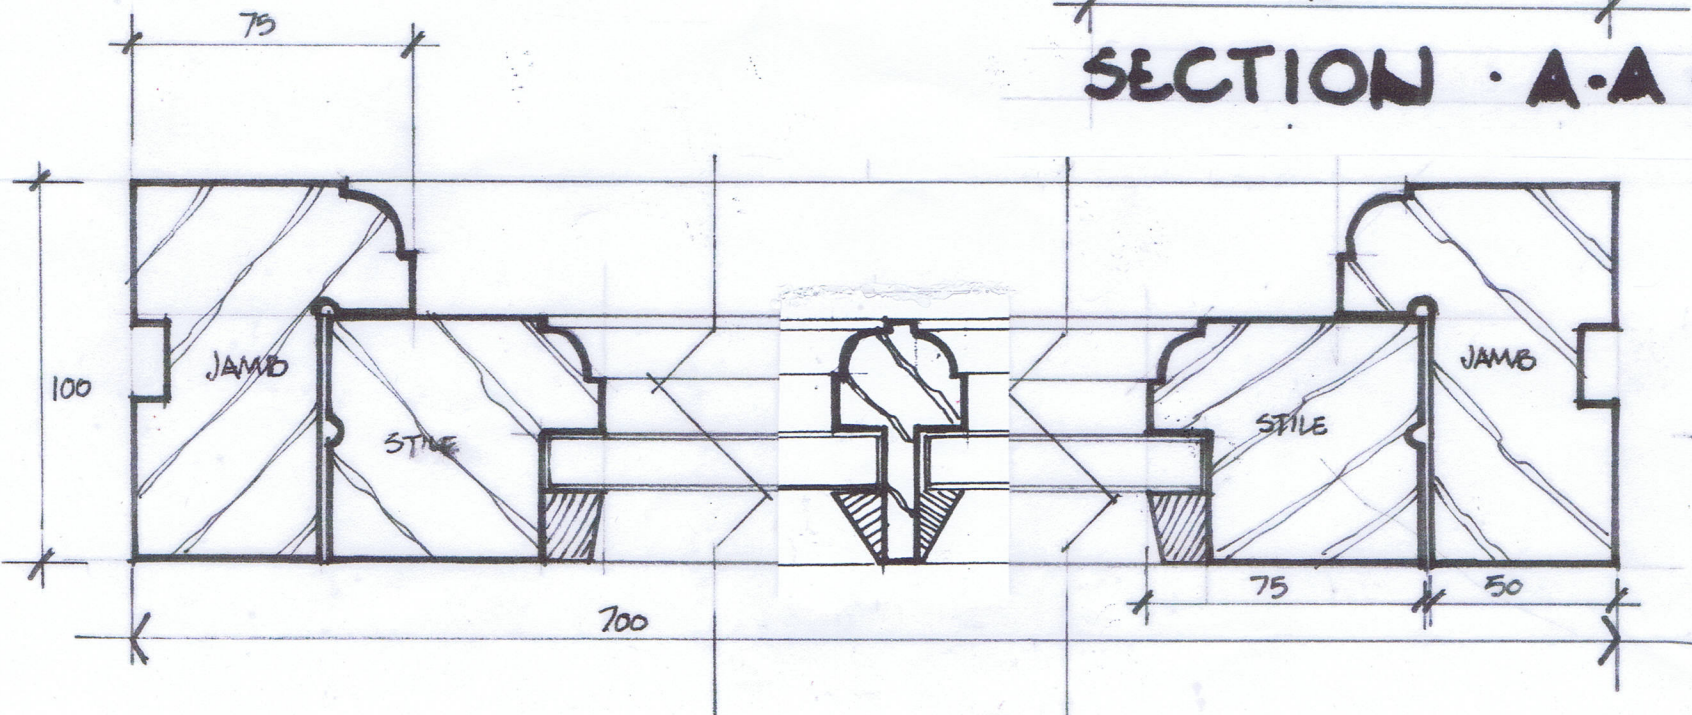

PLAN · B-B ~ 1/2 FS. SCALE