

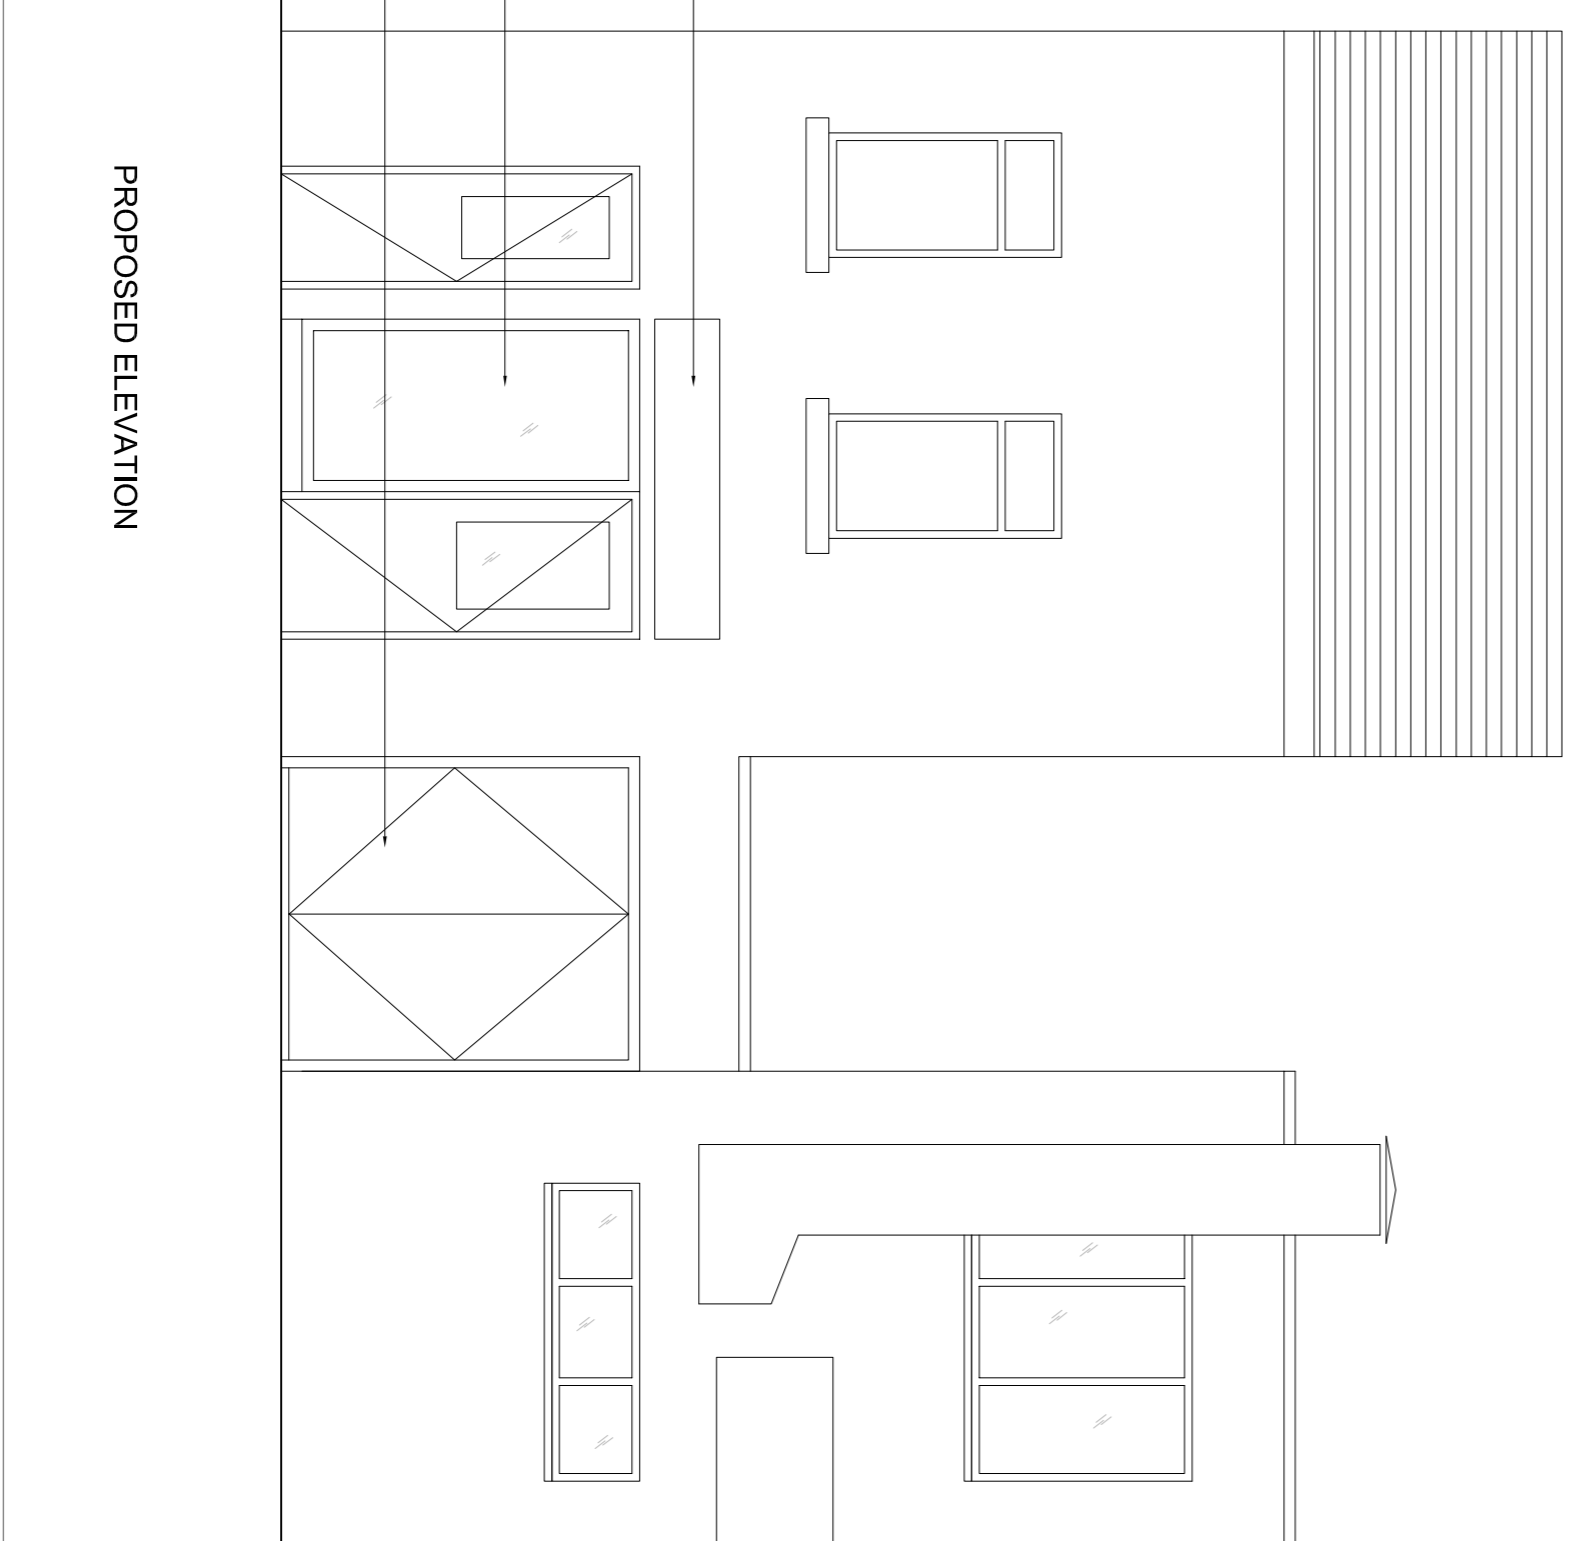
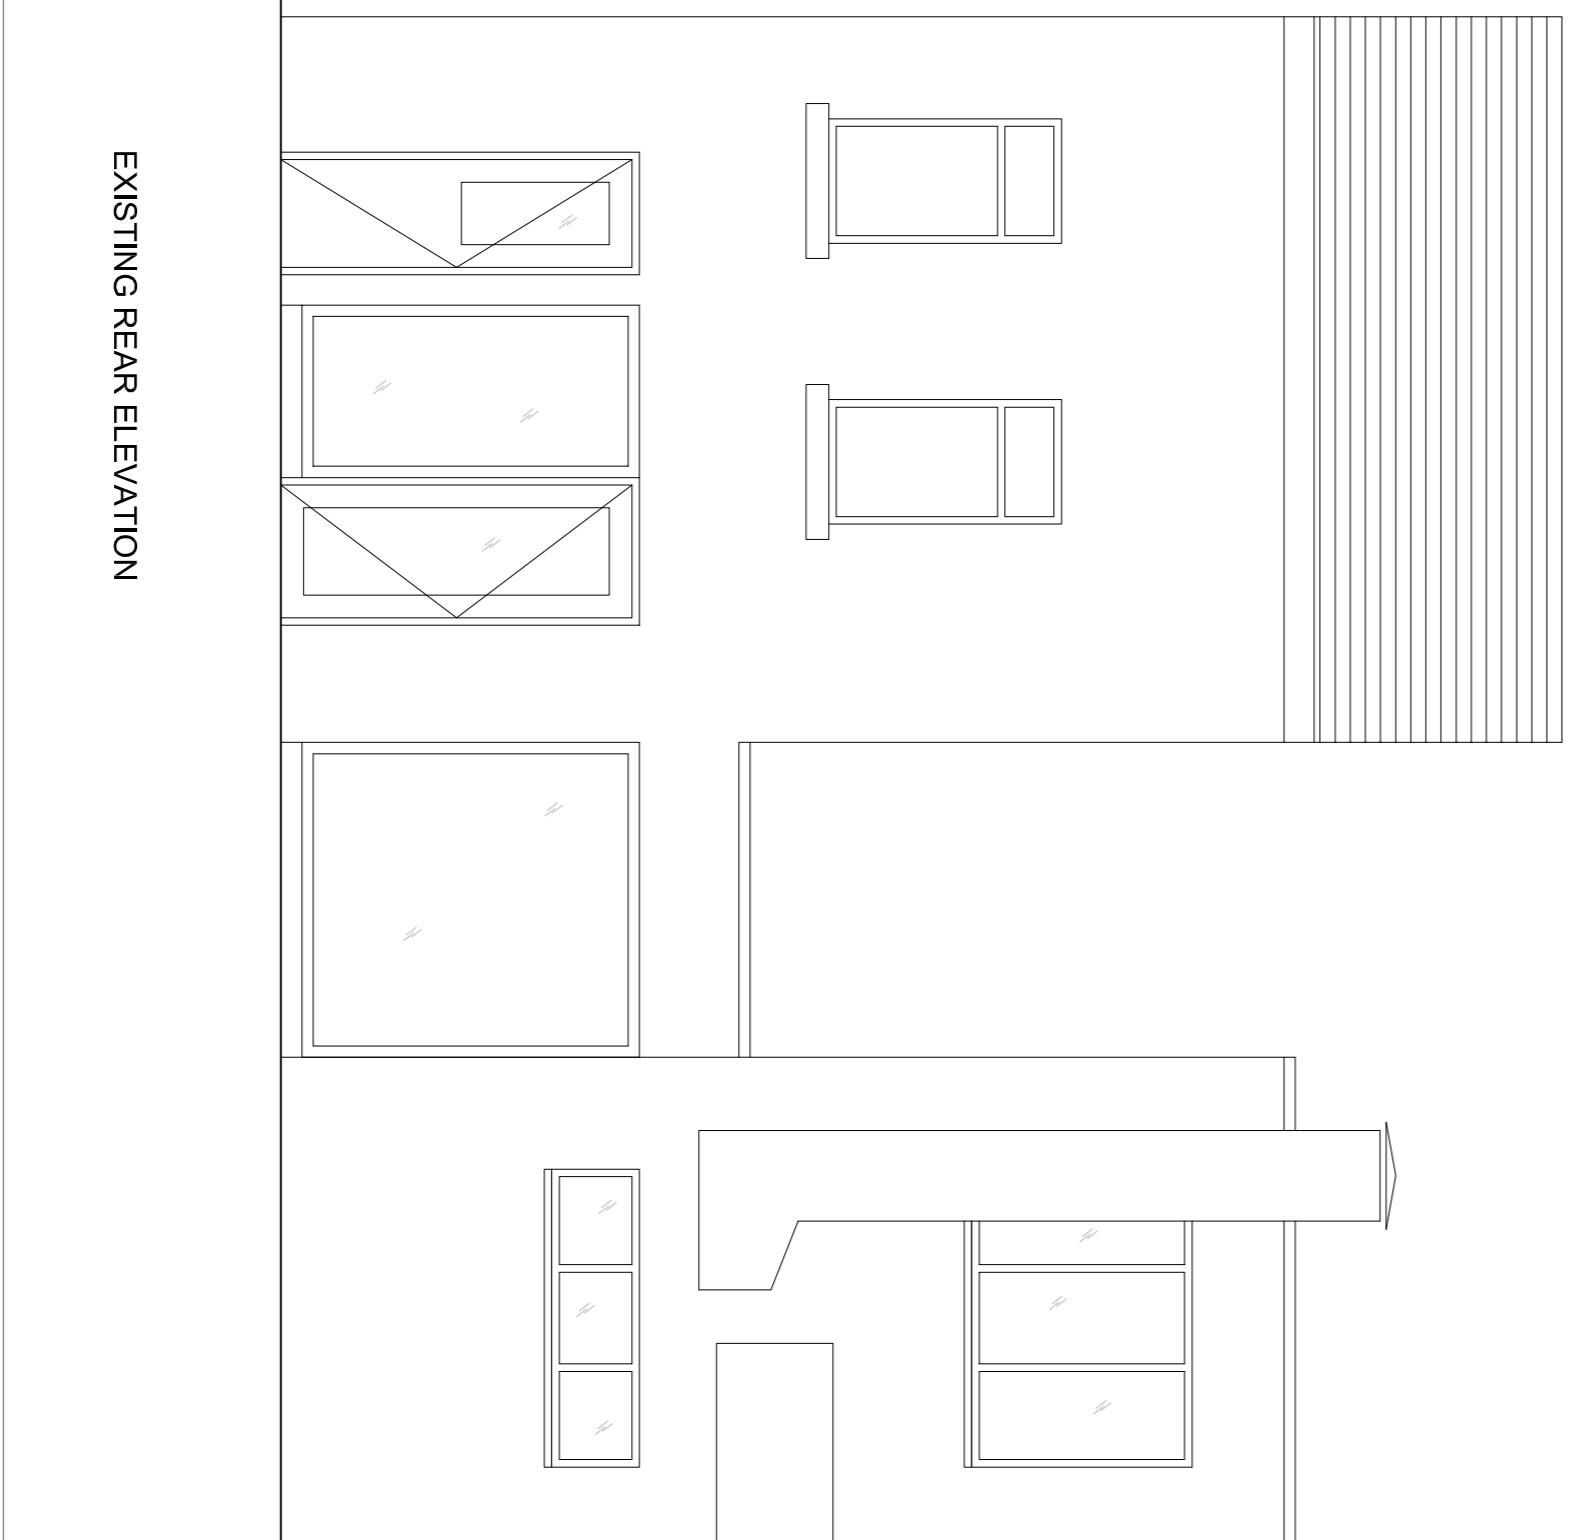


This drawing must not be scaled. Discrepancies are to be reported to the Architect immediately. All dimensions are approximate and are to be checked on site. All information to be subject to site surveys. This drawing, or any portion of it must not be reproduced without prior consent from the Architect.  
© Joseph Boniface Architects Ltd

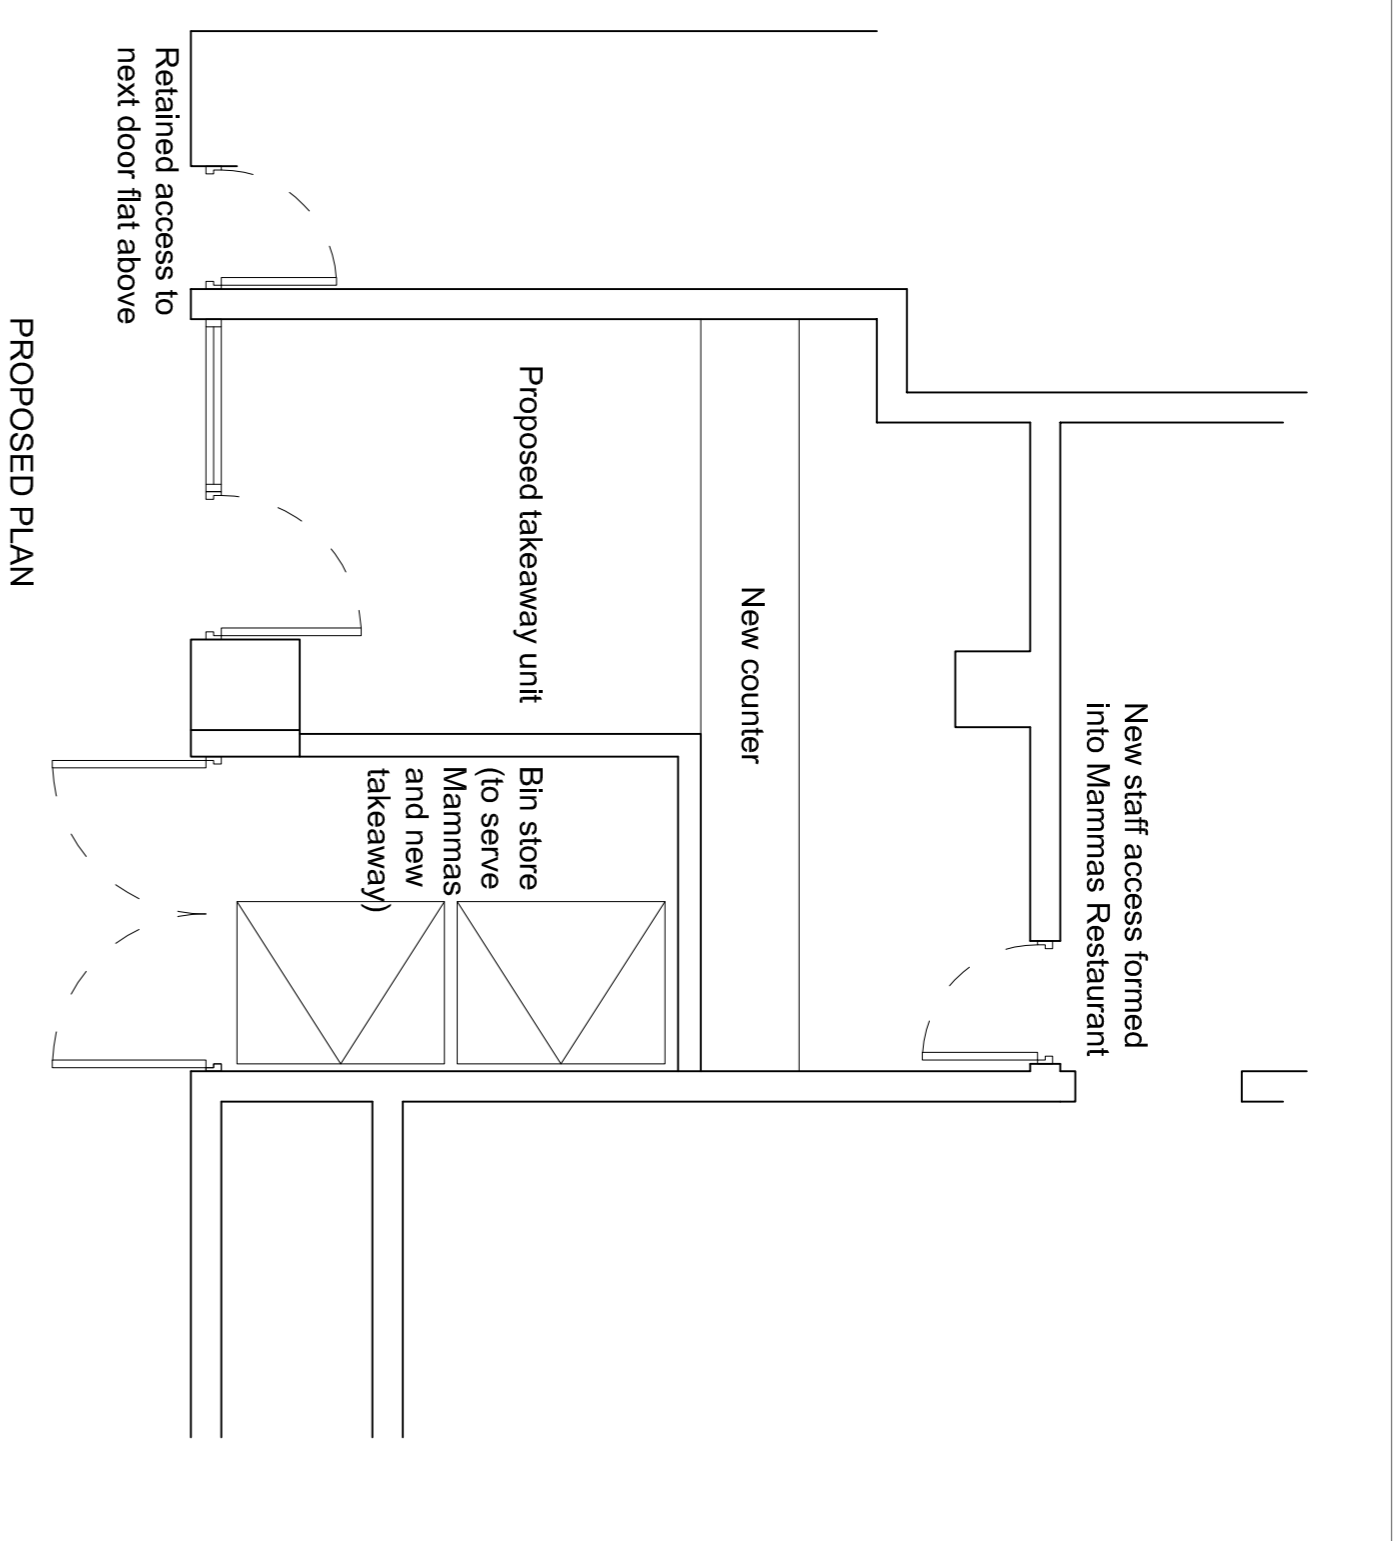

A	• Note amended.	29/06/21	JB / SW
V	• Initial issue.	22/06/21	JB / SW
Rev.	Amendment	Date	By / C/NK

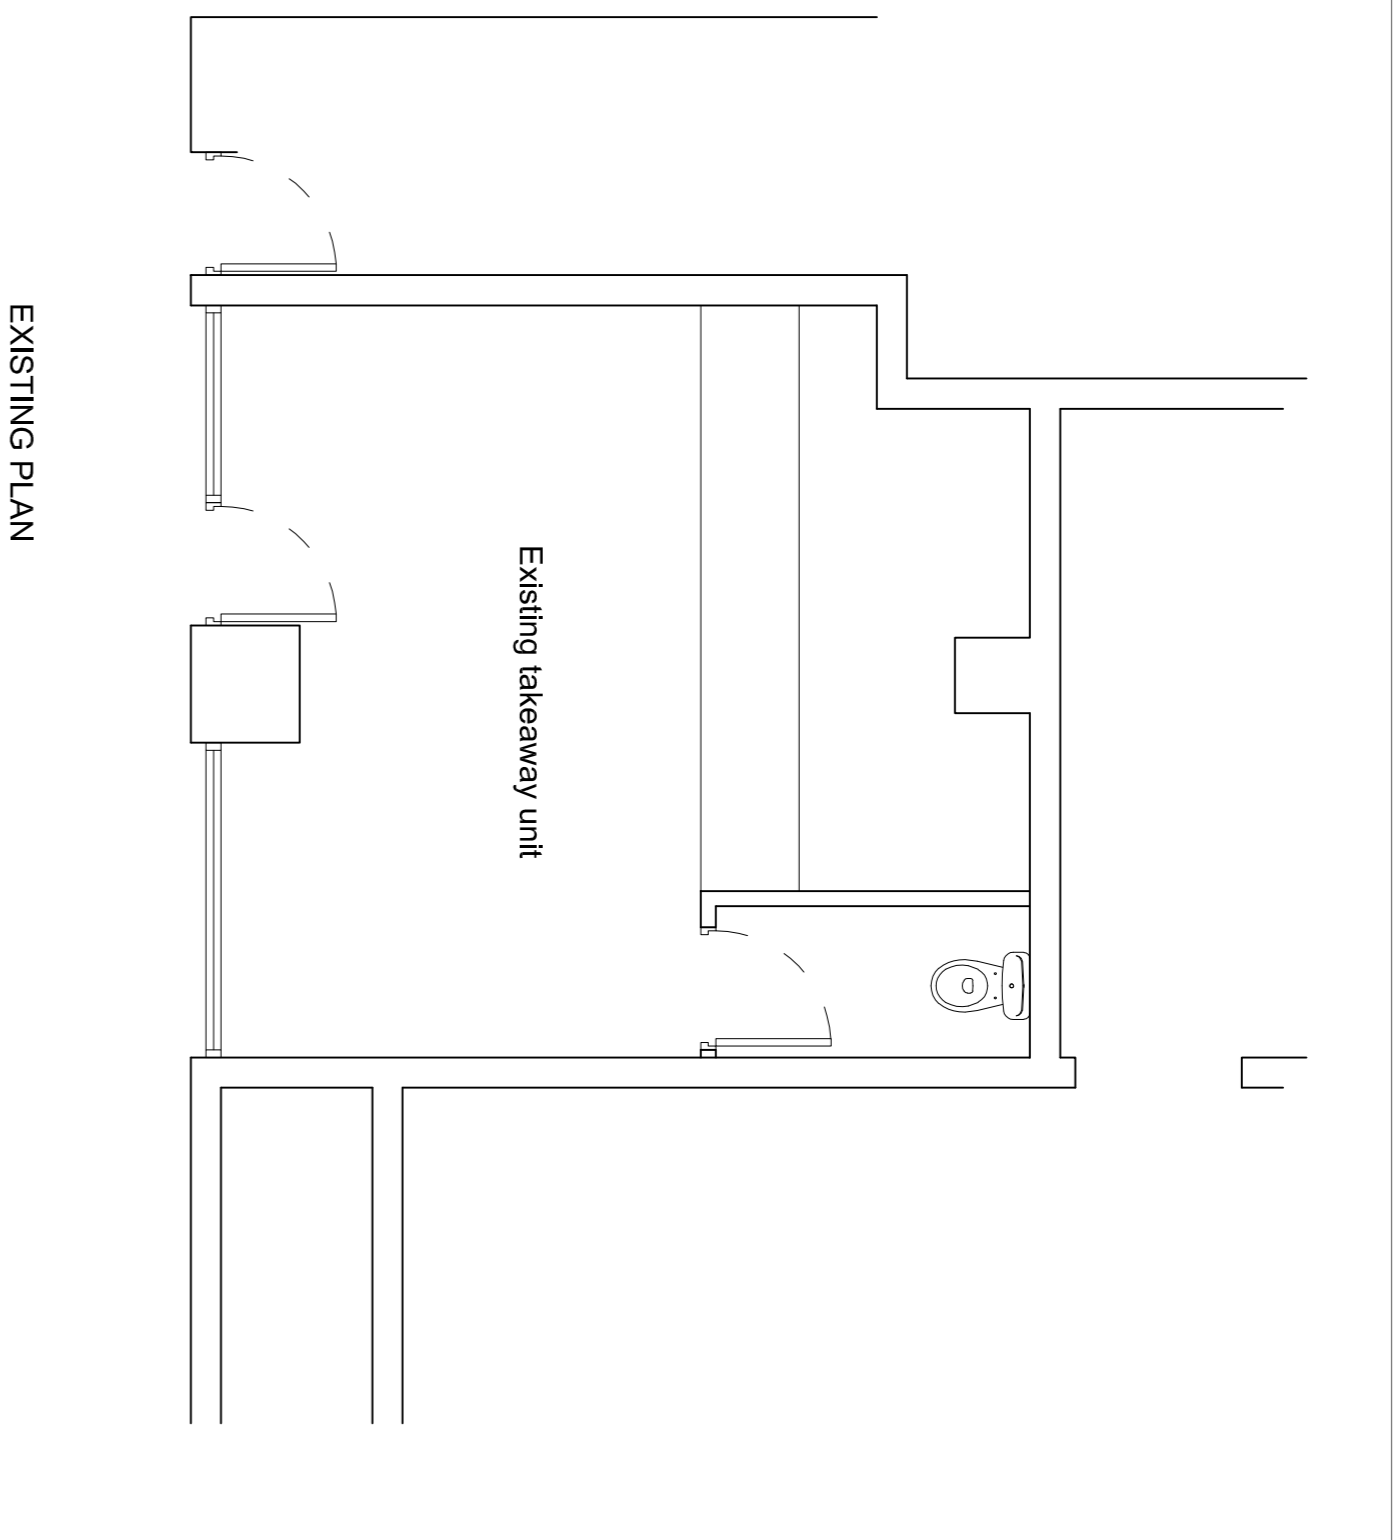

Joseph Boniface Architects Ltd  
01253 280 485  
bonifacearchitects.co.uk  
office@bonifacearchitects.co.uk  
62 Caunce Street, Blackpool, FY1 3LA.

Project  
**New Takeaway,  
5 East Topping Street,  
Blackpool,  
FY1 3AQ.**

Client  
**Mr. L. Martin**

Drawing Title  
**Existing and Proposed Plans and Elevations**

Status  
**PLANNING**

Scale  
**1:50 @ A1 / 1:100 @ A3**

Drawn By  
**JB**

Date  
**21/06/2021**

Revision  
**A**

Drawing Number  
**JBAS34-PL-002**