



**T Parsons**  
 T Parsons Design Ltd.  
 tparsons.co.uk  
 info@tparsons.co.uk


**RIBA**   
 Chartered Practice

- Do not scale from this drawing except for Planning purposes. -
- All dimensions to be checked on site by the contractor. -
- Report all errors omissions and discrepancies to the architect. -
- Where the drawing is in CAD format, only figured dimensions to be relied upon for checking. -
- This drawing is COPYRIGHT OF TPARSONS and is not to be reproduced without permission. -



Drawing: Existing Site Plan		Project: Well Hill Cottage, BR6 7PL	
		Scale: 1:200	<b>EX-PS</b>
		Size: A4	
		Date: 16/07/21	
		Revision: /	
First Issue	16/07/21	/	



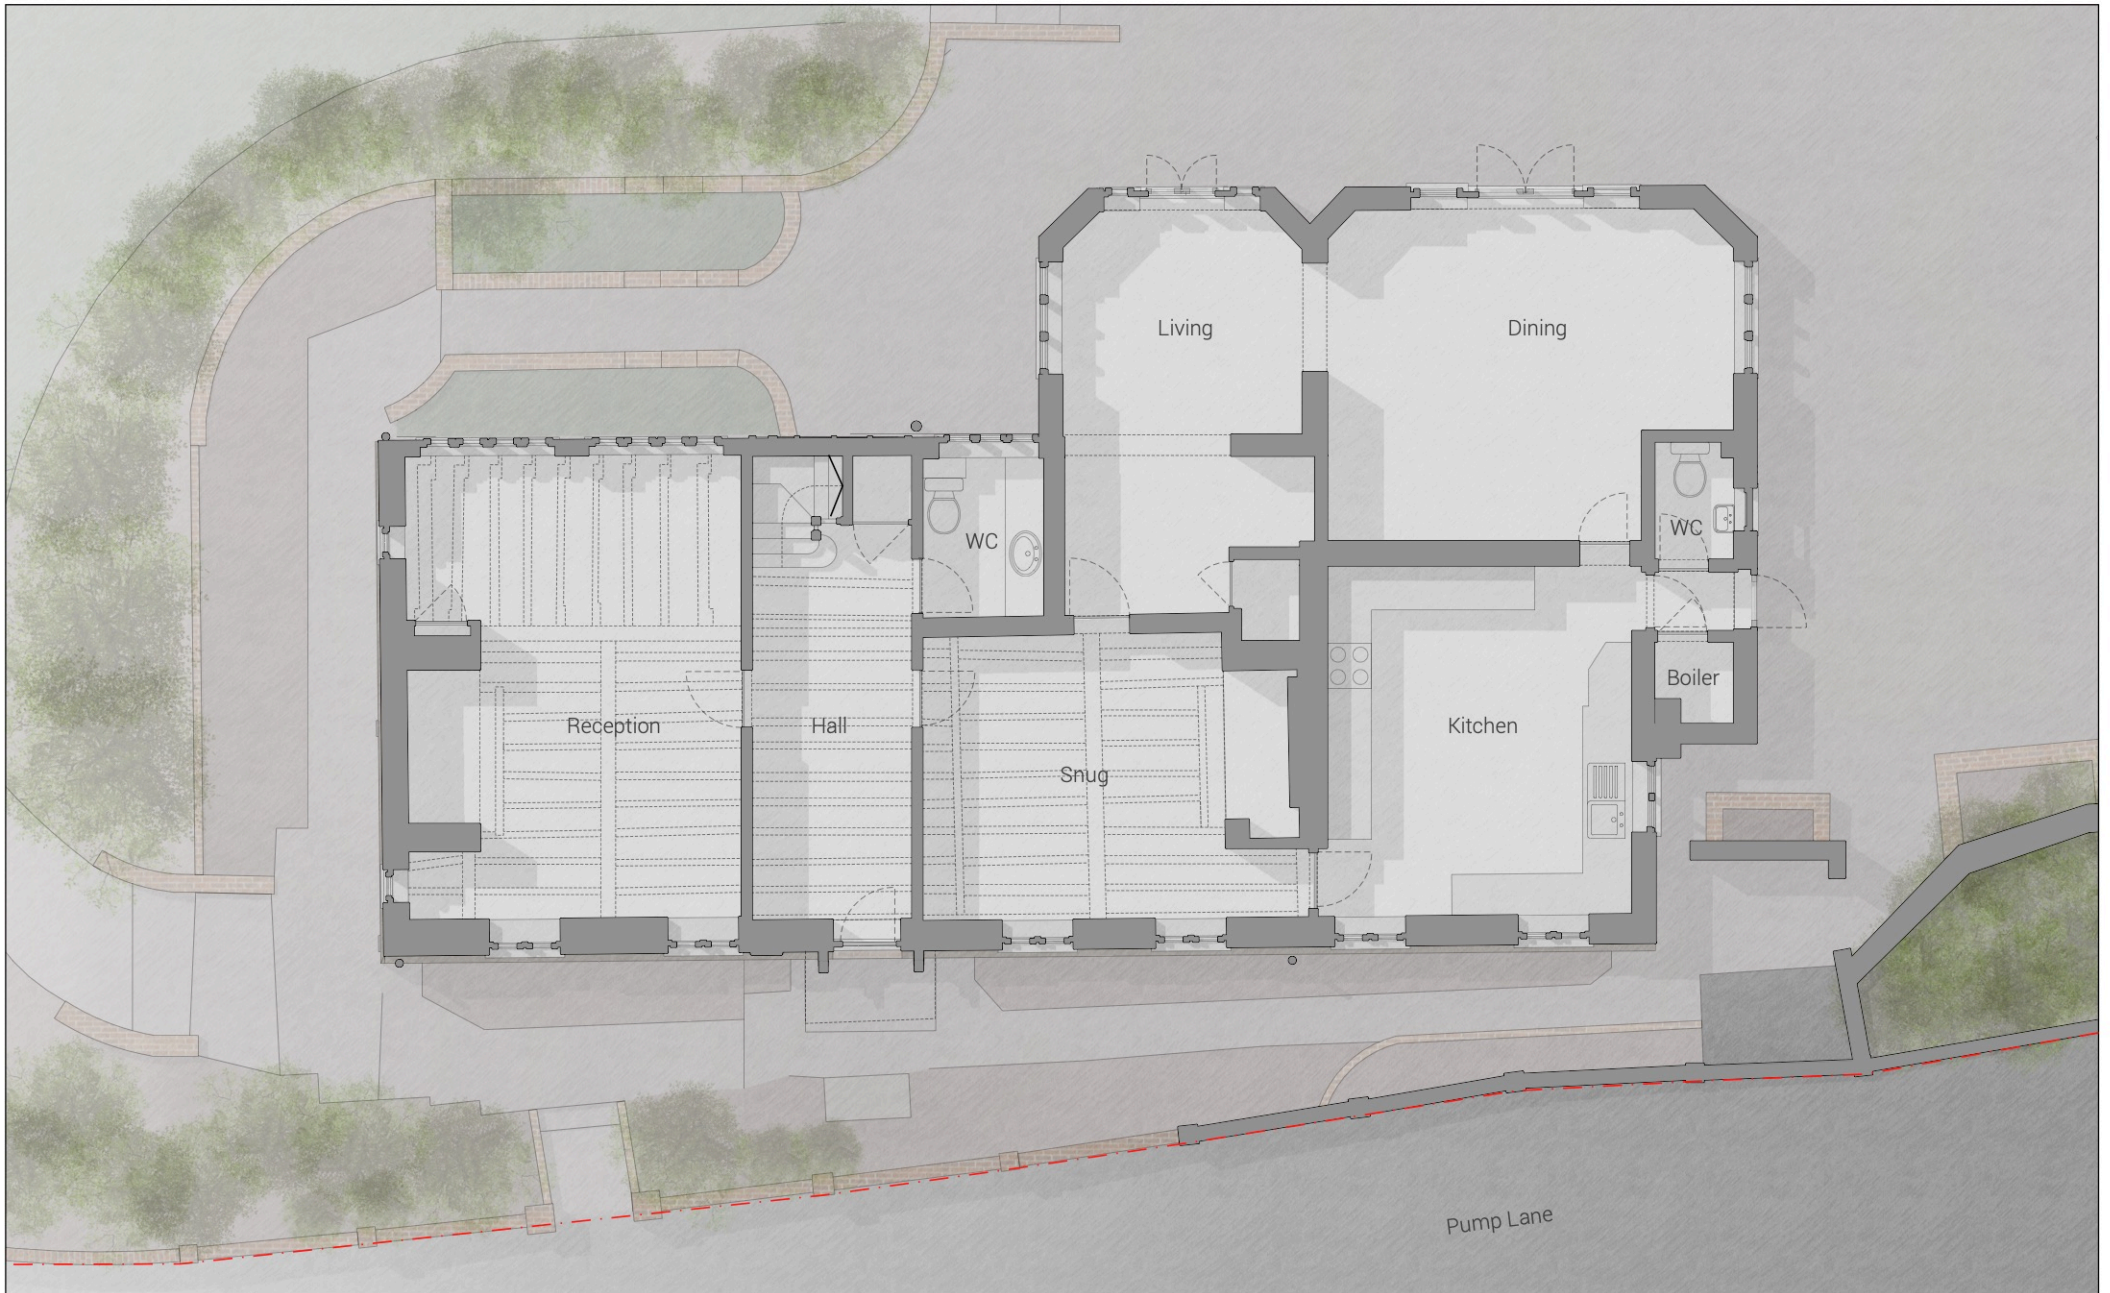

**T Parsons**  
 T Parsons Design Ltd.  
 tparsons.co.uk  
 info@tparsons.co.uk

**RIBA**   
 Chartered Practice


- Do not scale from this drawing except for Planning purposes. -
- All dimensions to be checked on site by the contractor. -
- Report all errors omissions and discrepancies to the architect. -
- Where the drawing is in CAD format, only figured dimensions to be relied upon for checking. -
- This drawing is COPYRIGHT OF TPARSONS and is not to be reproduced without permission. -



Drawing: Existing Ground Floor Plan		Project: Well Hill Cottage, BR6 7PL	
First Issue	16/06/21	Scale:	1:100
Second Issue	29/09/21	Size:	A4
		Date:	29/09/21
		Revision:	A

**EX-P0**



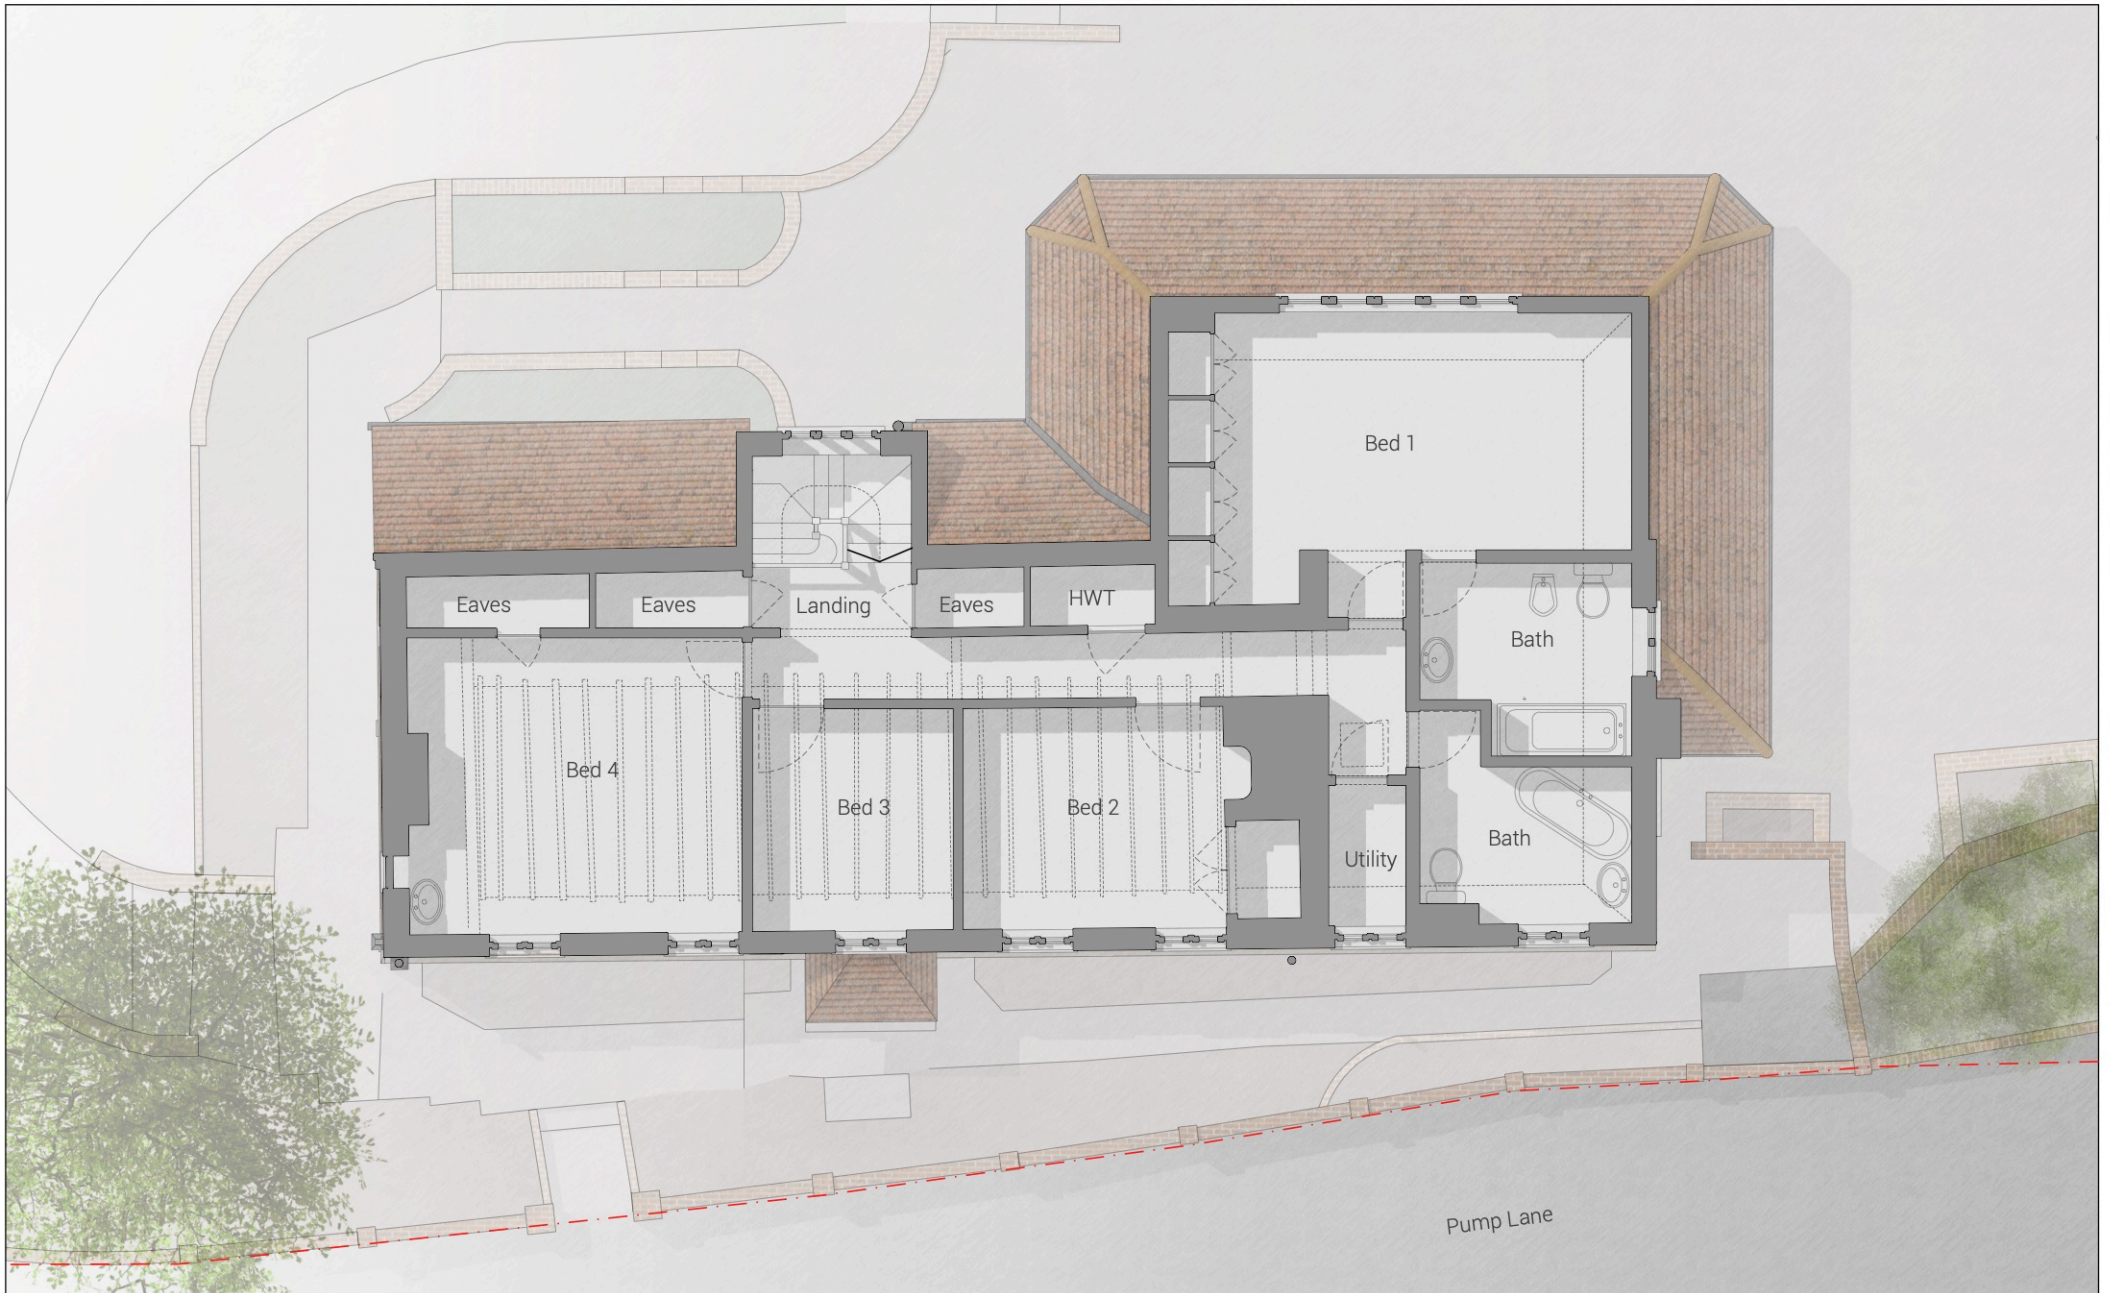

**T Parsons**

T Parsons Design Ltd.  
 tparsons.co.uk  
 info@tparsons.co.uk



Chartered Practice

- Do not scale from this drawing except for Planning purposes. -
- All dimensions to be checked on site by the contractor. -
- Report all errors omissions and discrepancies to the architect. -
- Where the drawing is in CAD format, only figured dimensions to be relied upon for checking. -
- This drawing is COPYRIGHT OF TPARSONS and is not to be reproduced without permission. -



Drawing: Existing First Floor Plan

First Issue  
 Second Issue


16/06/21 /  
 29/09/21 A

Project: Well Hill Cottage, BR6 7PL

Scale: 1:100  
 Size: A4  
 Date: 29/09/21  
 Revision: A

**EX-P1**



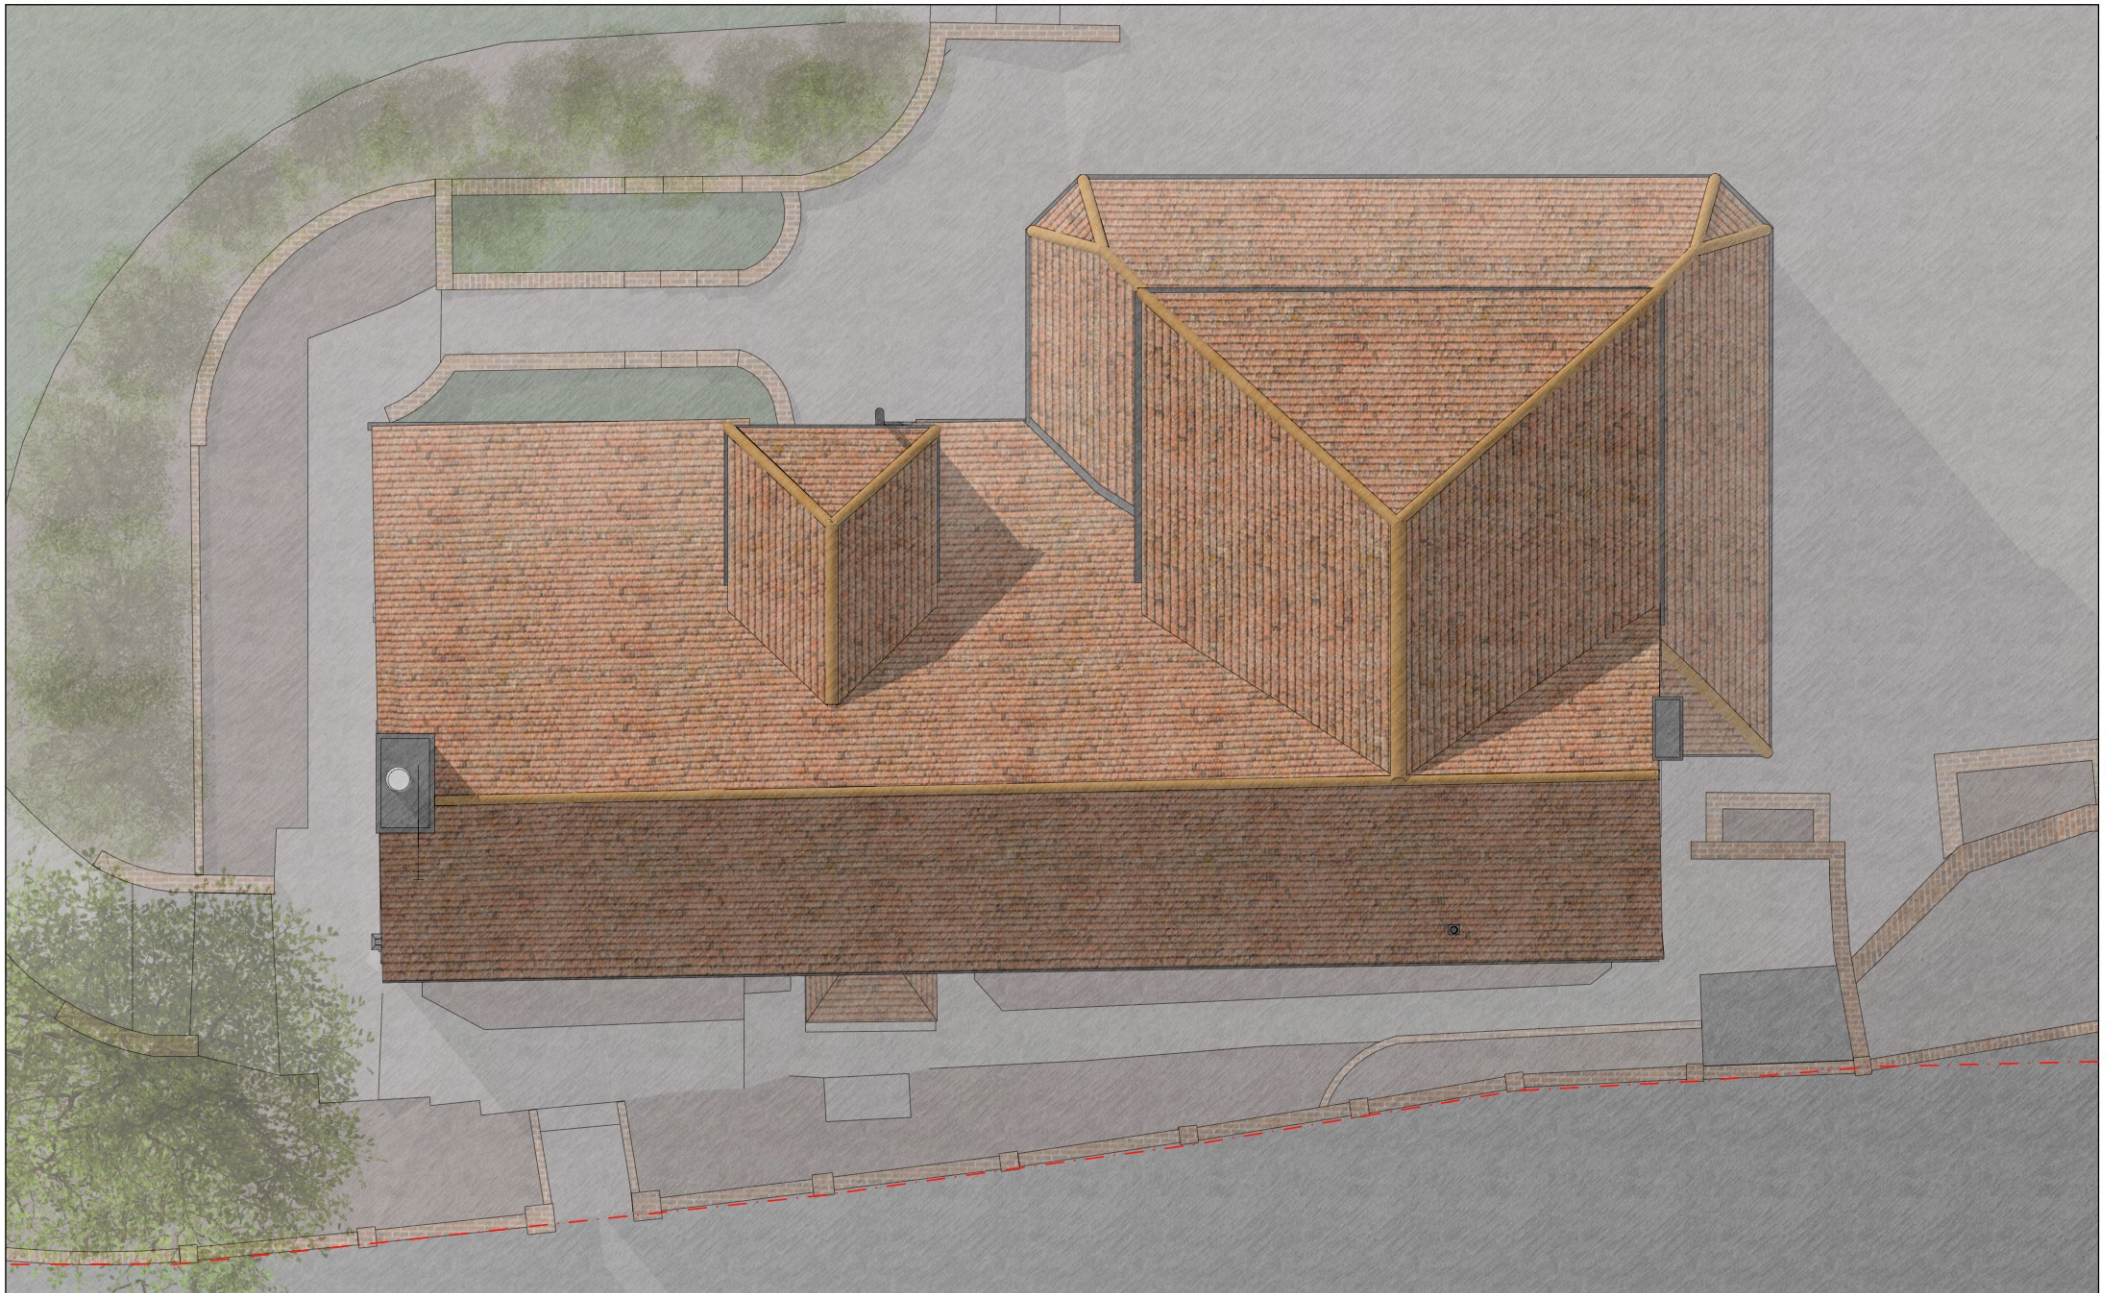

**T Parsons**

T Parsons Design Ltd.  
 tparsons.co.uk  
 info@tparsons.co.uk

**RIBA** 

Chartered Practice

- Do not scale from this drawing except for Planning purposes. -
- All dimensions to be checked on site by the contractor. -
- Report all errors omissions and discrepancies to the architect. -
- Where the drawing is in CAD format, only figured dimensions to be relied upon for checking. -
- This drawing is COPYRIGHT OF TPARDSONS and is not to be reproduced without permission. -



Drawing: Existing Roof Plan

First Issue  
 Second Issue

16/06/21 /  
 29/09/21 A

Project: Well Hill Cottage, BR6 7PL

Scale: 1:100  
 Size: A4  
 Date: 29/09/21  
 Revision: A

**EX-PR**



Material Key

Tile	[ T ]
Brick	[ B ]
Window	[ W ]
Flint	[ F ]
Render	[ R ]



**T Parsons**  
 T Parsons Design Ltd.  
 tparsons.co.uk  
 info@tparsons.co.uk

**RIBA**   
 Chartered Practice

- Do not scale from this drawing except for Planning purposes. -  
 - All dimensions to be checked on site by the contractor. -  
 - Report all errors omissions and discrepancies to the architect. -  
 - Where the drawing is in CAD format, only figured dimensions to be relied upon for checking. -  
 - This drawing is COPYRIGHT OF TPARSONS and is not to be reproduced without permission. -



Drawing: Existing Front Elevation

First Issue  
 Second Issue

16/06/21 /  
 29/09/21 A

Project: Well Hill Cottage, BR6 7PL

Scale: 1:100  
 Size: A4  
 Date: 29/09/21  
 Revision: A

**EX-E1**

Material Key

Tile	[ T ]
Brick	[ B ]
Window	[ W ]
Flint	[ F ]
Render	[ R ]



**T Parsons**  
 T Parsons Design Ltd.  
 tparsons.co.uk  
 info@tparsons.co.uk

**RIBA**   
 Chartered Practice

- Do not scale from this drawing except for Planning purposes. -  
 - All dimensions to be checked on site by the contractor. -  
 - Report all errors omissions and discrepancies to the architect. -  
 - Where the drawing is in CAD format, only figured dimensions to be relied upon for checking. -  
 - This drawing is COPYRIGHT OF TPARSONS and is not to be reproduced without permission. -



Drawing: Existing South Elevation

First Issue  
 Second Issue

16/06/21 /  
 29/09/21 A

Project: Well Hill Cottage, BR6 7PL

Scale: 1:100  
 Size: A4  
 Date: 29/09/21  
 Revision: A

**EX-E2**



Material Key

Tile	[ T ]
Brick	[ B ]
Window	[ W ]
Flint	[ F ]
Render	[ R ]



**T Parsons**

T Parsons Design Ltd.  
tparsons.co.uk  
info@tparsons.co.uk

**RIBA** 

Chartered Practice

- Do not scale from this drawing except for Planning purposes. -
- All dimensions to be checked on site by the contractor. -
- Report all errors omissions and discrepancies to the architect. -
- Where the drawing is in CAD format, only figured dimensions to be relied upon for checking. -
- This drawing is COPYRIGHT OF TPARSONS and is not to be reproduced without permission. -



Drawing: Existing North Elevation

First Issue  
Second Issue

16/06/21 /  
29/09/21 A

Project: Well Hill Cottage, BR6 7PL

Scale: 1:100  
Size: A4  
Date: 29/09/21  
Revision: A

**EX-E3**

Material Key

Tile	[ T ]
Brick	[ B ]
Window	[ W ]
Flint	[ F ]
Render	[ R ]



**T Parsons**  
 T Parsons Design Ltd.  
 tparsons.co.uk  
 info@tparsons.co.uk

**RIBA**   
 Chartered Practice

- Do not scale from this drawing except for Planning purposes. -  
 - All dimensions to be checked on site by the contractor. -  
 - Report all errors omissions and discrepancies to the architect. -  
 - Where the drawing is in CAD format, only figured dimensions to be relied upon for checking. -  
 - This drawing is COPYRIGHT OF TPARSONS and is not to be reproduced without permission. -



Drawing: Existing East Elevation

First Issue  
 Second Issue

16/06/21 /  
 29/09/21 A

Project: Well Hill Cottage, BR6 7PL

Scale: 1:100  
 Size: A4  
 Date: 29/09/21  
 Revision: A

**EX-E4**





**T Parsons**

T Parsons Design Ltd.  
 tparsons.co.uk  
 info@tparsons.co.uk

**RIBA** 

Chartered Practice

- Do not scale from this drawing except for Planning purposes. -
- All dimensions to be checked on site by the contractor. -
- Report all errors omissions and discrepancies to the architect. -
- Where the drawing is in CAD format, only figured dimensions to be relied upon for checking. -
- This drawing is COPYRIGHT OF TPARSONS and is not to be reproduced without permission. -



Drawing: Existing Section 1

First Issue  
 Second Issue

16/06/21 /  
 29/09/21 A

Project: Well Hill Cottage, BR6 7PL

Scale: 1:100  
 Size: A4  
 Date: 29/09/21  
 Revision: A

**EX-S1**



Material Key

Tile	[T]
Brick	[B]
Window	[W]
Flint	[F]
Render	[R]



**T Parsons**  
 T Parsons Design Ltd.  
 tparsons.co.uk  
 info@tparsons.co.uk

**RIBA**   
 Chartered Practice

- Do not scale from this drawing except for Planning purposes. -  
 - All dimensions to be checked on site by the contractor. -  
 - Report all errors omissions and discrepancies to the architect. -  
 - Where the drawing is in CAD format, only figured dimensions to be relied upon for checking. -  
 - This drawing is COPYRIGHT OF TPARSONS and is not to be reproduced without permission. -



Drawing: Existing Section 2

First Issue  
 Second Issue

16/06/21 /  
 29/09/21 A

Project: Well Hill Cottage, BR6 7PL

Scale: 1:100  
 Size: A4  
 Date: 29/09/21  
 Revision: A

**EX-S2**