


T Parsons
T Parsons Design Ltd.
www.tparsons.co.uk
info@tparsons.co.uk

RIBA 
Chartered Practice

- Do not scale from this drawing except for Planning purposes. -
- All dimensions to be checked on site by the contractor. -
- Report all errors omissions and discrepancies to the architect. -
- Where the drawing is in CAD format, only figured dimensions to be relied upon for checking. -
- This drawing is COPYRIGHT OF TPARSONS and is not to be reproduced without permission. -

0m 2m 4m 6m 8m 

Drawing: Proposed Site Plan


Planning Application

Project: Well Hill Cottage, BR6 7PL

Scale: 1:200
Size: A4
Date: 28/09/21
Revision: /

PL-PS

28/09/21 /

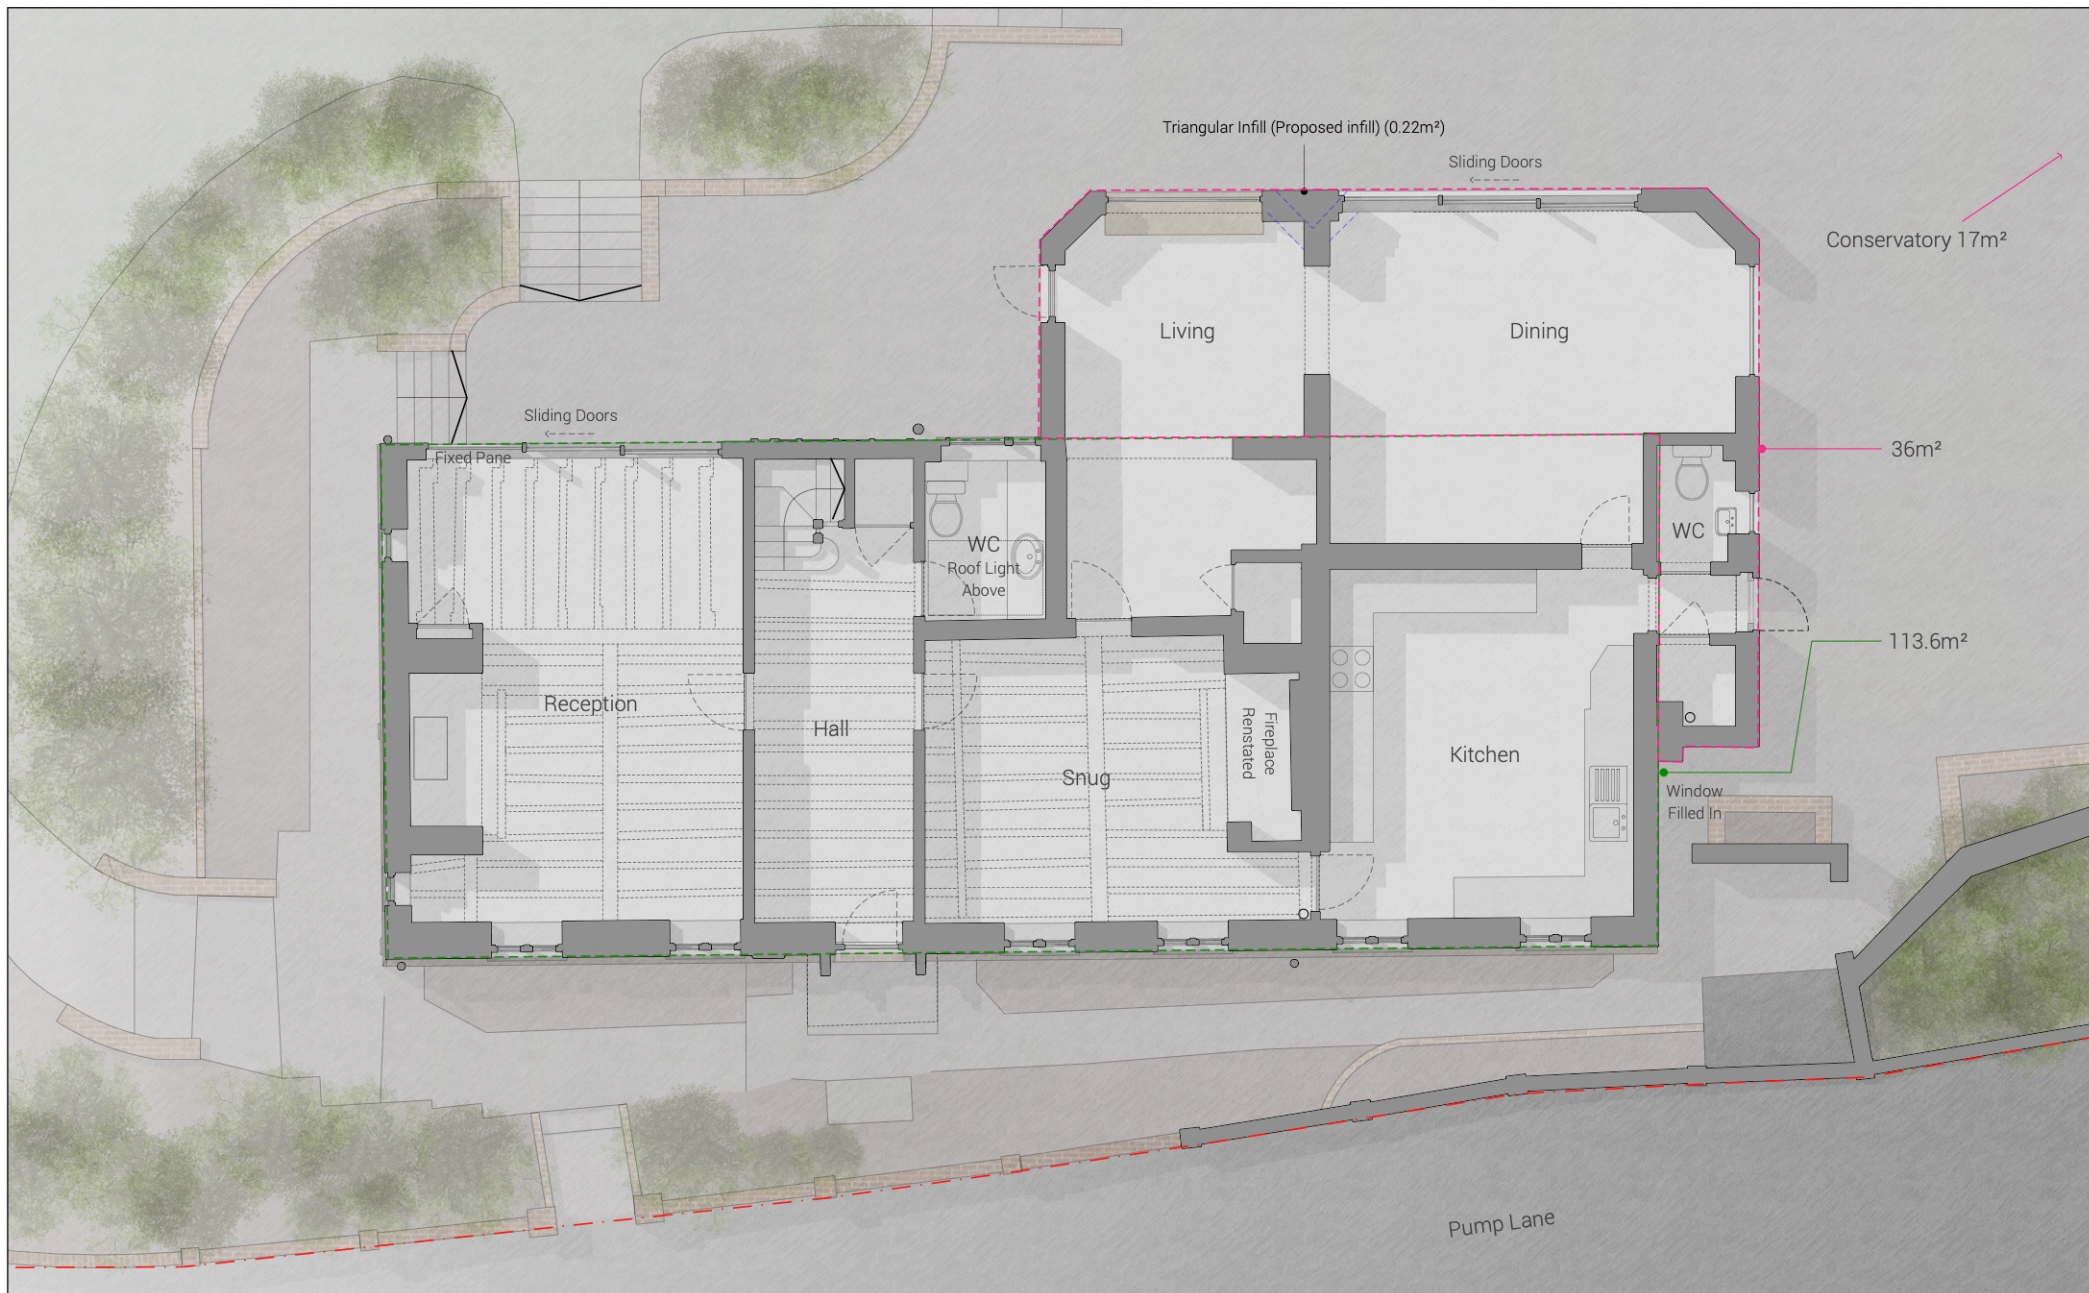

T Parsons
T Parsons Design Ltd.
www.tparsons.co.uk
info@tparsons.co.uk

RIBA 
Chartered Practice

- Do not scale from this drawing except for Planning purposes. -
- All dimensions to be checked on site by the contractor. -
- Report all errors omissions and discrepancies to the architect. -
- Where the drawing is in CAD format, only figured dimensions to be relied upon for checking. -
- This drawing is COPYRIGHT OF TPARSONS and is not to be reproduced without permission. -

0m 1m 2m 3m 4m 

Drawing: Proposed Ground Floor Plan


Planning Application

28/09/21

Project: Well Hill Cottage, BR6 7PL

Scale: 1:100
Size: A4
Date: 28/09/21
Revision: /

PL-P0

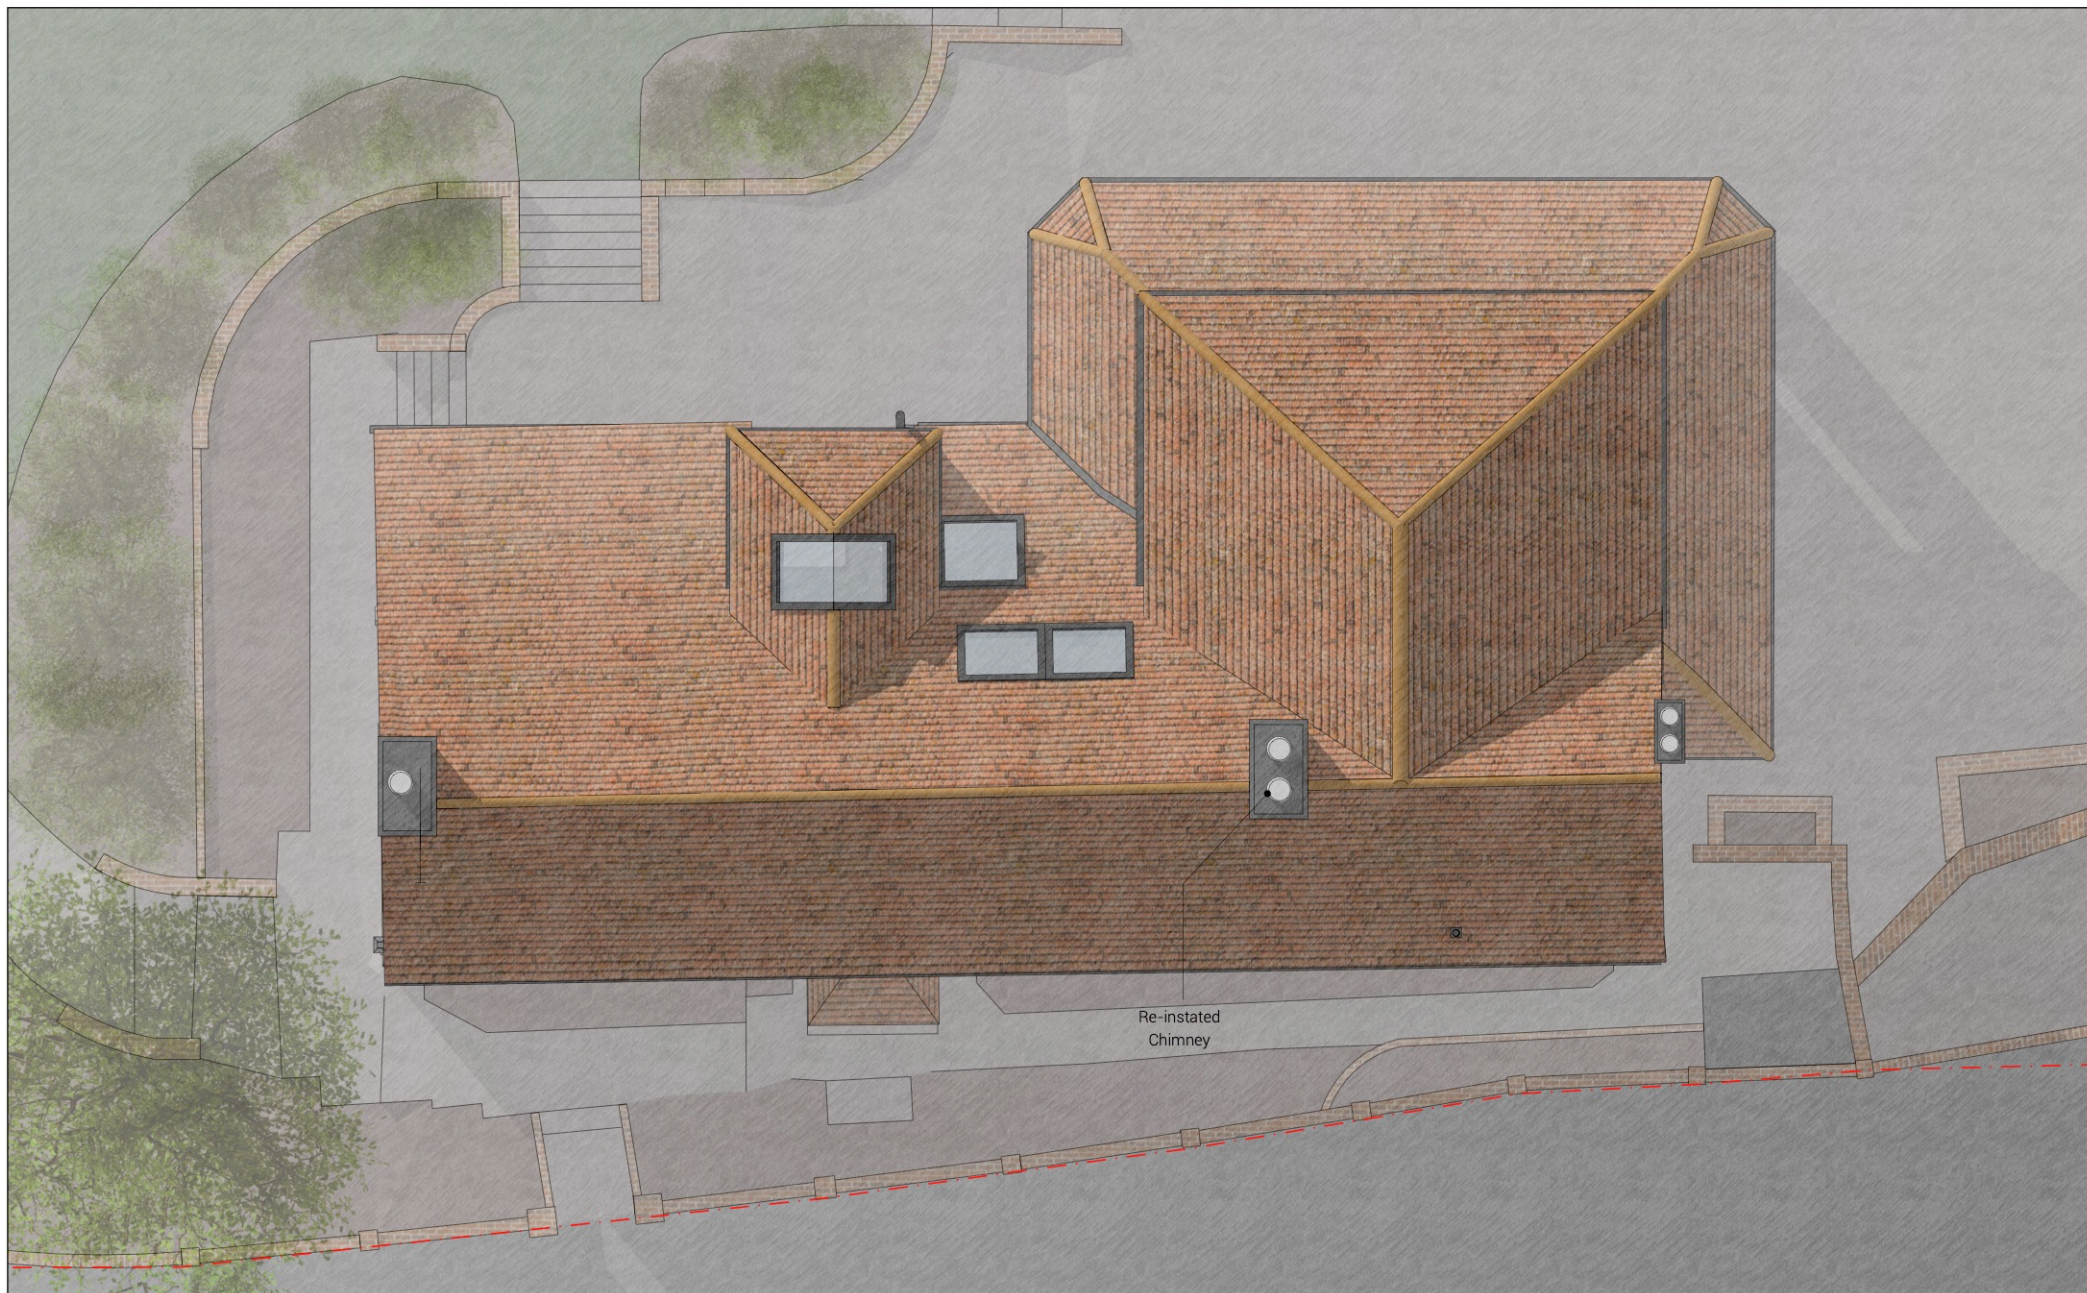

T Parsons
T Parsons Design Ltd.
www.tparsons.co.uk
info@tparsons.co.uk

RIBA 
Chartered Practice

- Do not scale from this drawing except for Planning purposes. -
- All dimensions to be checked on site by the contractor. -
- Report all errors omissions and discrepancies to the architect. -
- Where the drawing is in CAD format, only figured dimensions to be relied upon for checking. -
- This drawing is COPYRIGHT OF TPARSONS and is not to be reproduced without permission. -

0m 1m 2m 3m 4m
North 

Drawing: Proposed Roof Plan

Planning Application

Project: Well Hill Cottage, BR6 7PL

Scale: 1:100
Size: A4
Date: 28/09/21
Revision: /

PL-PR

28/09/21 /

Material Key

Tile	[T]
Brick	[B]
Window	[W]
Flint	[F]
Render	[R]



T Parsons
T Parsons Design Ltd.
www.tparsons.co.uk
info@tparsons.co.uk

RIBA 
Chartered Practice

- Do not scale from this drawing except for Planning purposes. -
- All dimensions to be checked on site by the contractor. -
- Report all errors omissions and discrepancies to the architect. -
- Where the drawing is in CAD format, only figured dimensions to be relied upon for checking. -
- This drawing is COPYRIGHT OF TPARSONS and is not to be reproduced without permission. -

0m 1m 2m 3m 4m

Drawing: Proposed Front Elevation

Planning Application

Project: Well Hill Cottage, BR6 7PL

Scale: 1:100
Size: A4
Date: 28/09/21
Revision: /

PL-E1

28/09/21 /

Material Key

Tile	[T]
Brick	[B]
Window	[W]
Flint	[F]
Render	[R]



T Parsons
T Parsons Design Ltd.
www.tparsons.co.uk
info@tparsons.co.uk

RIBA 
Chartered Practice

- Do not scale from this drawing except for Planning purposes. -
- All dimensions to be checked on site by the contractor. -
- Report all errors omissions and discrepancies to the architect. -
- Where the drawing is in CAD format, only figured dimensions to be relied upon for checking. -
- This drawing is COPYRIGHT OF TPARSONS and is not to be reproduced without permission. -

0m 1m 2m 3m 4m

Drawing: Proposed South Elevation

Planning Application

28/09/21

Project: Well Hill Cottage, BR6 7PL

Scale: 1:100
Size: A4
Date: 28/09/21
Revision: /

PL-E2

Material Key

Tile	[T]
Brick	[B]
Window	[W]
Flint	[F]
Render	[R]



T Parsons
T Parsons Design Ltd.
www.tparsons.co.uk
info@tparsons.co.uk

RIBA 
Chartered Practice

- Do not scale from this drawing except for Planning purposes. -
- All dimensions to be checked on site by the contractor. -
- Report all errors omissions and discrepancies to the architect. -
- Where the drawing is in CAD format, only figured dimensions to be relied upon for checking. -
- This drawing is COPYRIGHT OF TPARSONS and is not to be reproduced without permission. -

0m 1m 2m 3m 4m

Drawing: Proposed North Elevation

Planning Application

28/09/21

Project: Well Hill Cottage, BR6 7PL

Scale: 1:100
Size: A4
Date: 28/09/21
Revision: /

PL-E3

Material Key

Tile	[T]
Brick	[B]
Window	[W]
Flint	[F]
Render	[R]



T Parsons

T Parsons Design Ltd.
www.tparsons.co.uk
info@tparsons.co.uk

RIBA 

Chartered Practice

- Do not scale from this drawing except for Planning purposes. -
- All dimensions to be checked on site by the contractor. -
- Report all errors omissions and discrepancies to the architect. -
- Where the drawing is in CAD format, only figured dimensions to be relied upon for checking. -
- This drawing is COPYRIGHT OF TPARSONS and is not to be reproduced without permission. -

0m 1m 2m 3m 4m

Drawing: Proposed East Elevation

Planning Application

Project: Well Hill Cottage, BR6 7PL

Scale: 1:100
Size: A4
Date: 28/09/21
Revision: /

PL-E4



T Parsons
T Parsons Design Ltd.
www.tparsons.co.uk
info@tparsons.co.uk

RIBA 
Chartered Practice

- Do not scale from this drawing except for Planning purposes. -
- All dimensions to be checked on site by the contractor. -
- Report all errors omissions and discrepancies to the architect. -
- Where the drawing is in CAD format, only figured dimensions to be relied upon for checking. -
- This drawing is COPYRIGHT OF TPARSONS and is not to be reproduced without permission. -

0m 1m 2m 3m 4m

Drawing: Proposed Section 1

Planning Application

Project: Well Hill Cottage, BR6 7PL

Scale: 1:100
Size: A4
Date: 28/09/21
Revision: /

PL-S1

28/09/21 /

Material Key

Tile	[T]
Brick	[B]
Window	[W]
Flint	[F]
Render	[R]



T Parsons
T Parsons Design Ltd.
www.tparsons.co.uk
info@tparsons.co.uk

RIBA 
Chartered Practice

- Do not scale from this drawing except for Planning purposes. -
- All dimensions to be checked on site by the contractor. -
- Report all errors omissions and discrepancies to the architect. -
- Where the drawing is in CAD format, only figured dimensions to be relied upon for checking. -
- This drawing is COPYRIGHT OF TPARSONS and is not to be reproduced without permission. -

0m 1m 2m 3m 4m

Drawing: Proposed Section 2

Planning Application

Project: Well Hill Cottage, BR6 7PL

Scale: 1:100
Size: A4
Date: 28/09/21
Revision: /

PL-S2

28/09/21 /