


0cm

10cm

20cm

SCALE WITH CAUTION (use top & side scale bars to check for distortion or reduction)

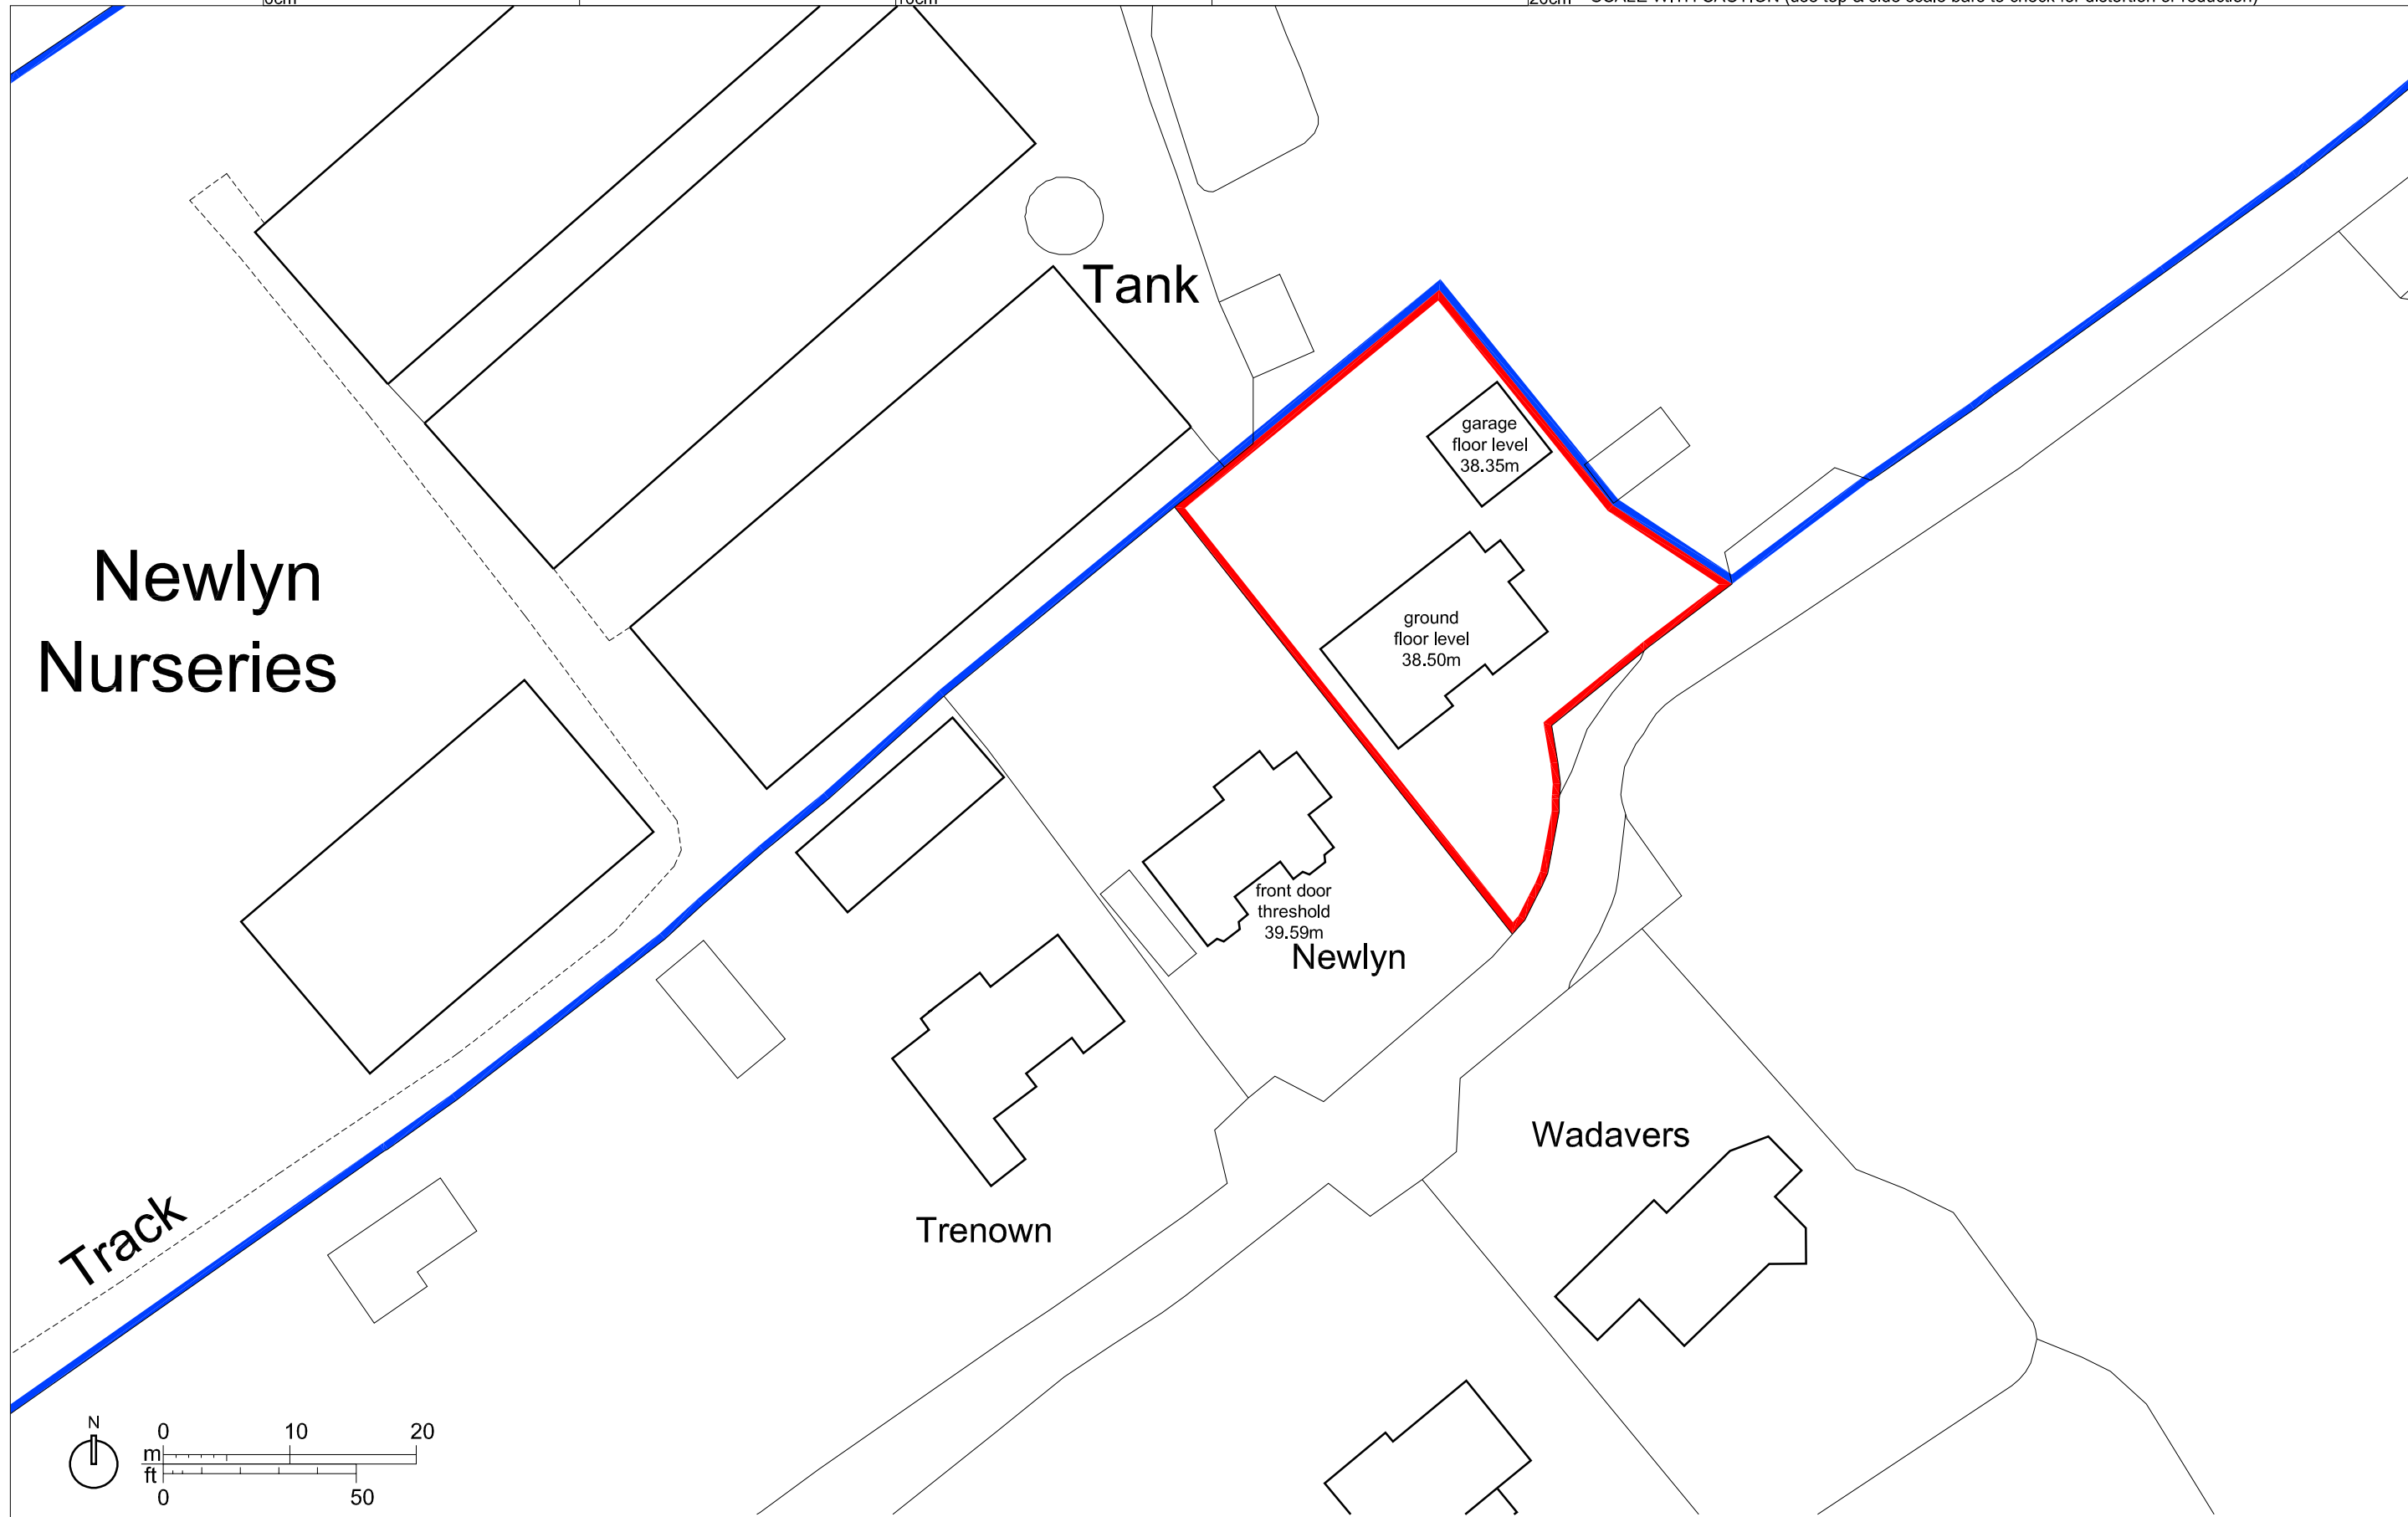

Newlyn Nurseries

Tank

garage floor level 38.35m

ground floor level 38.50m


front door threshold 39.59m

Newlyn

Trenown

Wadavers

Track

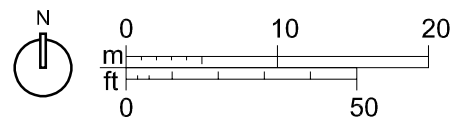

STUDIO WINTER
Chartered Architect

The Guildhall Liskeard Cornwall PL14 3JE T: 01579 345354 F: 01579 347527 E: mail@studioswinter.com
This drawing is Copyright to Studio Winter Chartered Architect © all rights reserved. In all cases use figured dimensions, work only from checked site dimensions.
Report any discrepancies immediately.

Studio Winter Chartered Architect is a trading name of C M Architect Limited

LAND ADJACENT NEWLYN, LANDULPH 1:500 [A3] AUGUST 2021 SCHEME DESIGN 1: BLOCK PLAN 21/1614/10

-	-	-	-
Let.	Date dd/mm/yy	Drawn	Revision Description

(survey/OS by others with any errors or omissions therein)