


10cm

10cm


20cm SCALE WITH CAUTION (use top & side scale bars to check for distortion or reduction)



SOUTH EAST ELEVATION

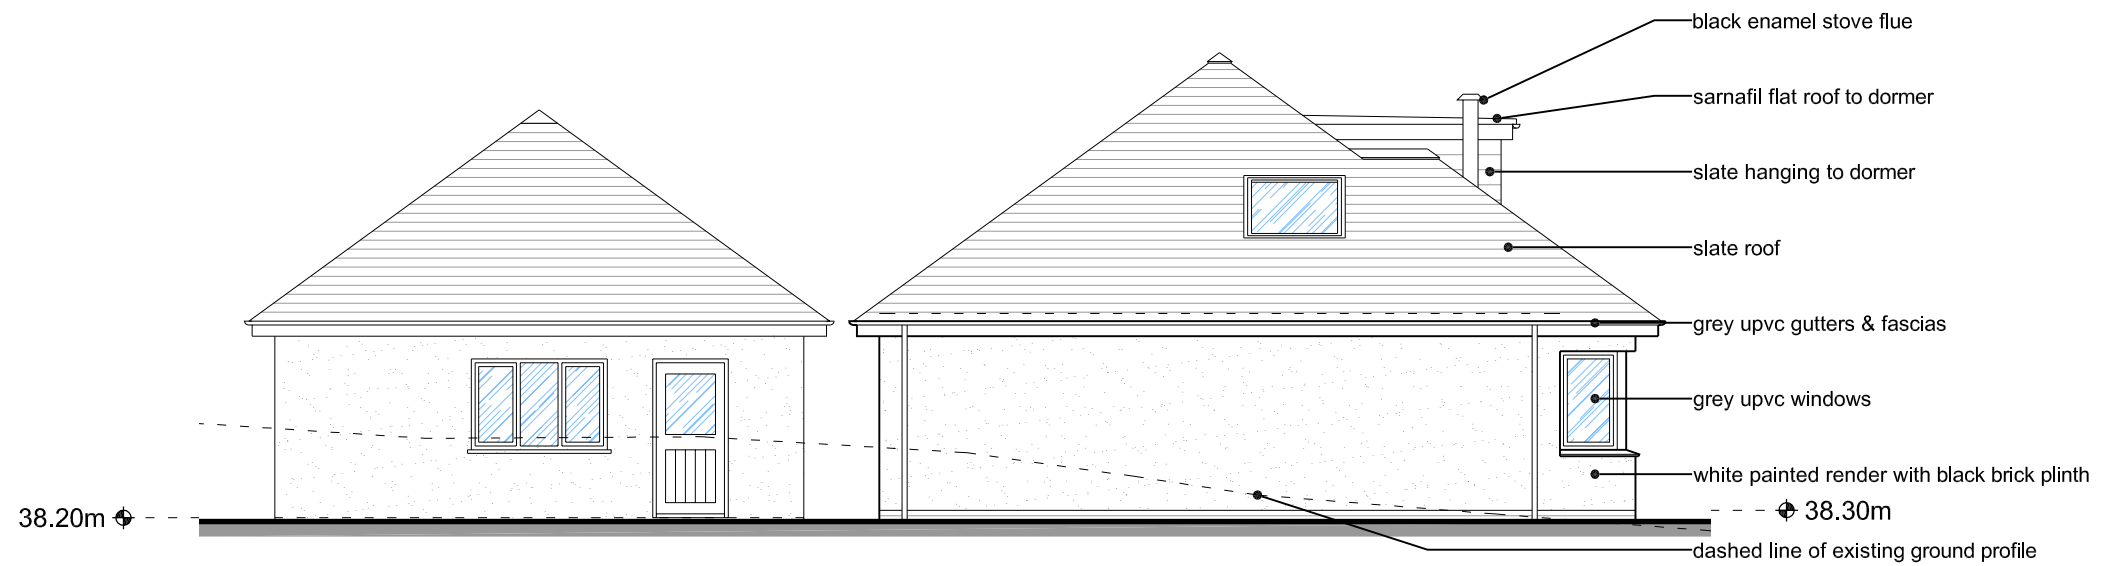

SOUTH WEST ELEVATION

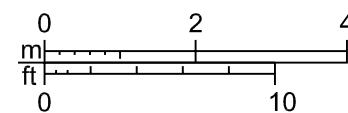

- black enamel stove flue
- sarnafil flat roof to dormer
- slate hanging to dormer
- slate roof
- grey upvc gutters & fascias
- grey upvc windows
- white painted render with black brick plinth
- dashed line of existing ground profile

STUDIO WINTER
 Chartered Architect
 The Guildhall Liskeard Cornwall PL14 3JE T: 01579 345354 F: 01579 347527 E: mail@studowinter.com
This drawing is Copyright to Studio Winter Chartered Architect © all rights reserved. In all cases use figured dimensions, work only from checked site dimensions. Report any discrepancies immediately.

Studio Winter Chartered Architect is a trading name of C M Architect Limited

A	05/10/2021	CGM	updated as PL request
Let.	Date dd/mm/yy	Drawn	Revision Description

(survey/OS by others with any errors or omissions therein)