


0cm

10cm

20cm

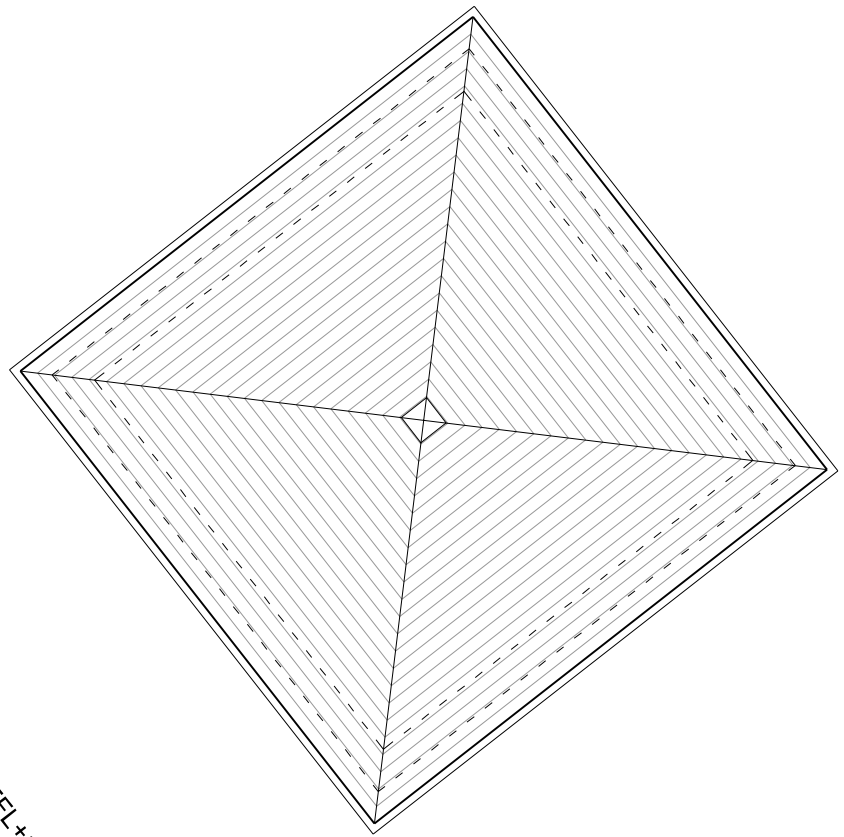


FFL+1.2m  
FFL+1.5m  
FFL+2.0m

FFL+2.0m  
FFL+1.5m  
FFL+1.2m



flush fitting velux  
rooflight size CK04

flush fitting velux  
rooflight size UK08

FFL+1.2m  
FFL+1.5m  
FFL+1.8m  
FFL+2.0m

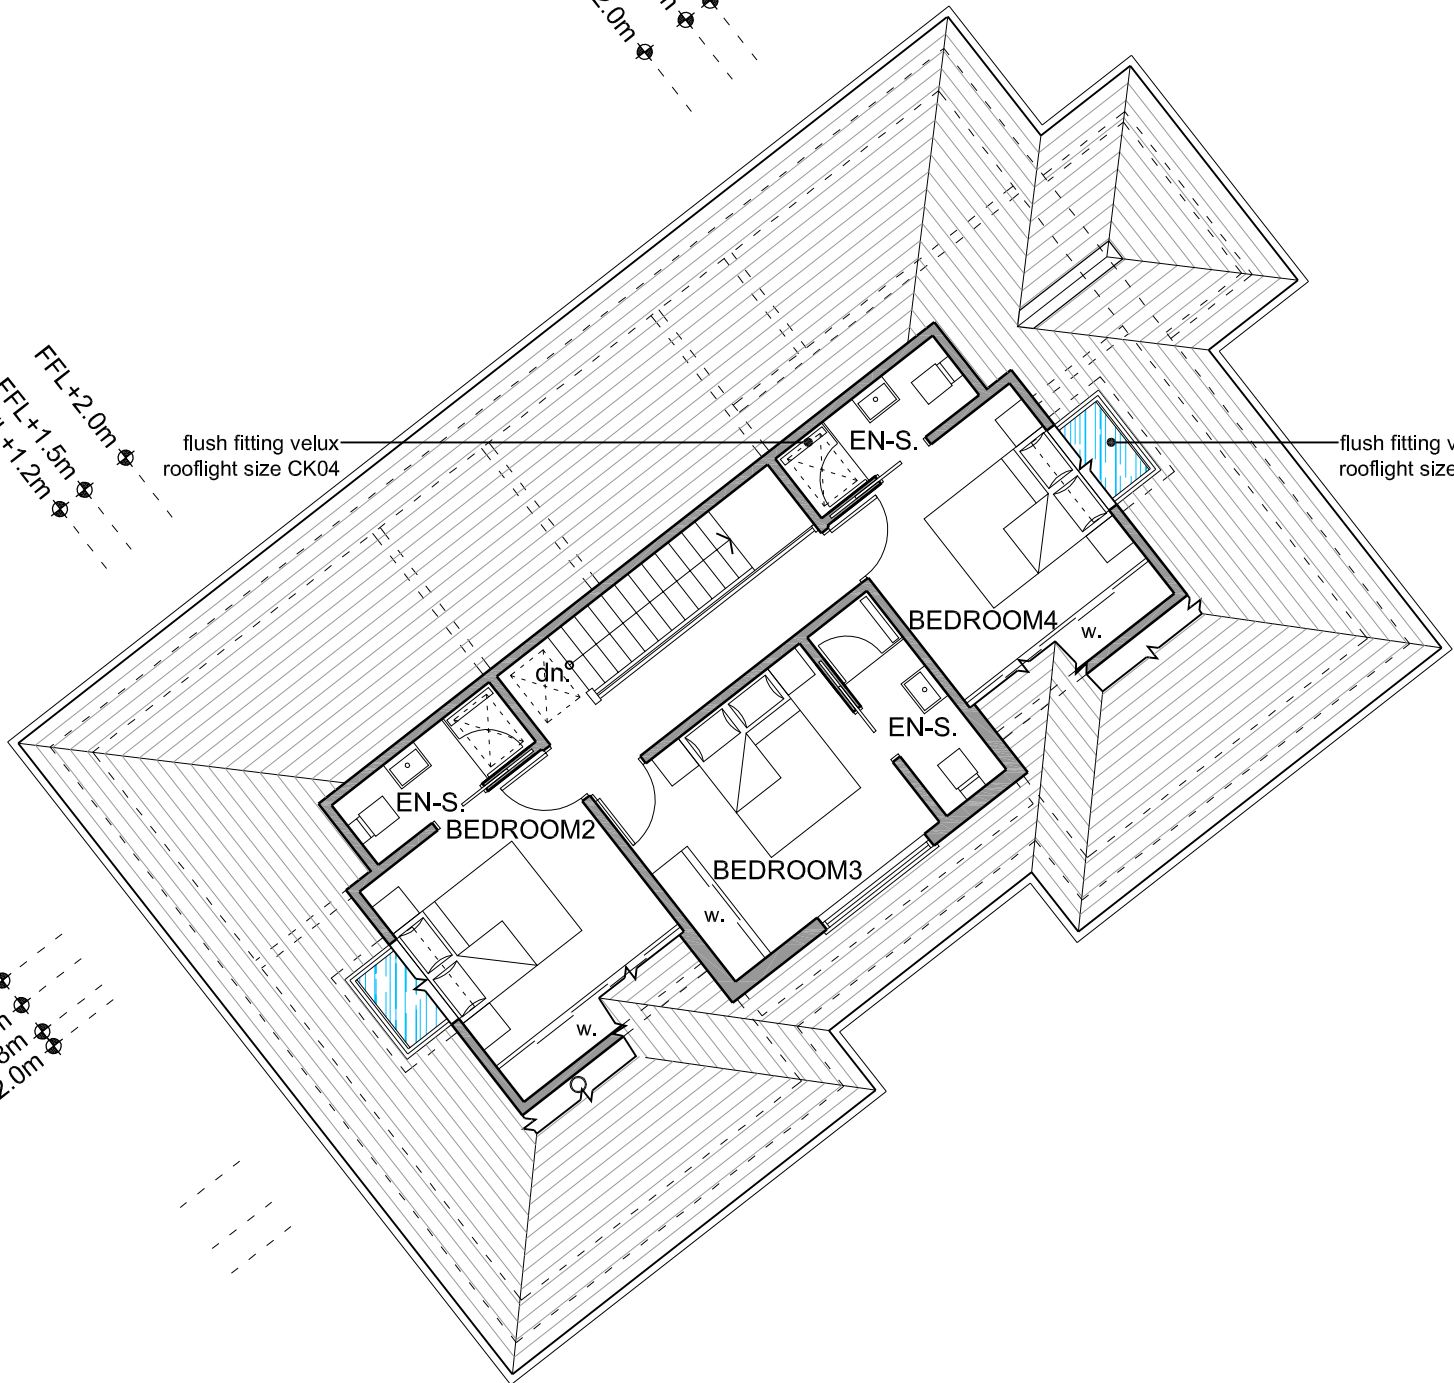

FIRST FLOOR PLAN

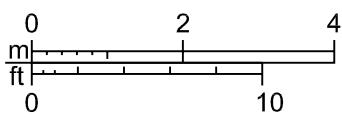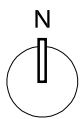

10cm

10cm

10cm

SCALE WITH CAUTION (use top & side scale bars to check for distortion or reduction)

# STUDIO WINTER

Chartered Architect

The Guildhall Liskeard Cornwall PL14 3JE T: 01579 345354 F: 01579 347527 E: mail@studowinter.com  
This drawing is Copyright to Studio Winter Chartered Architect © all rights reserved. In all cases use figured dimensions, work only from checked site dimensions.  
Report any discrepancies immediately.

Studio Winter Chartered Architect is a trading name of C M Architect Limited

LAND ADJACENT NEWLYN, LANDULPH 1:100 [A3] AUGUST 2021  
SCHEME DESIGN I: FIRST FLOOR PLAN 21/1614/13

-	-	-	-
Let.	Date dd/mm/yy	Drawn	Revision Description

(survey/OS by others with any errors or omissions therein)