


10cm

10cm


20cm SCALE WITH CAUTION (use top & side scale bars to check for distortion or reduction)



NORTH EAST ELEVATION

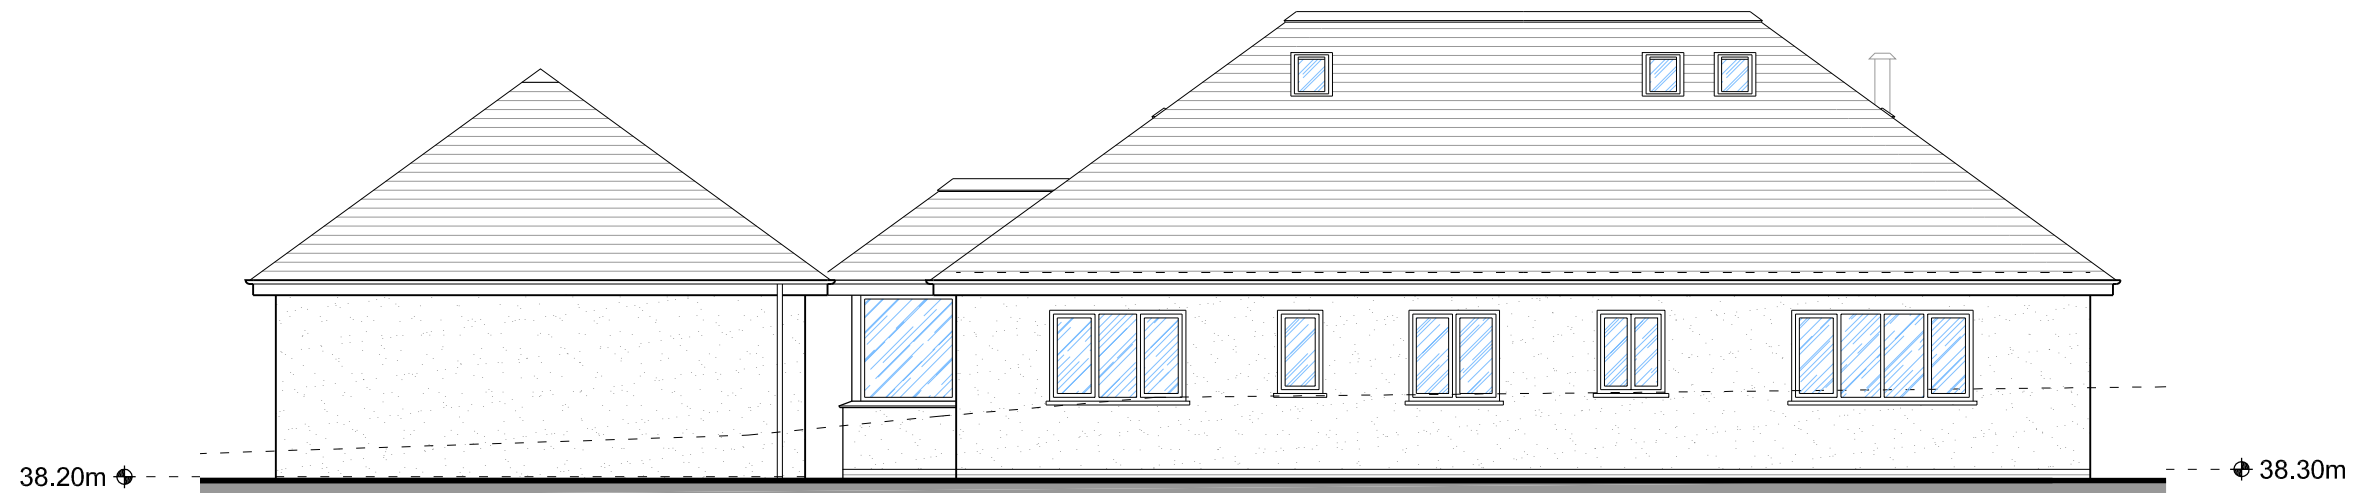

NORTH WEST ELEVATION

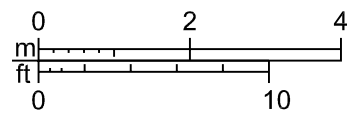

**STUDIO WINTER**  
 Chartered Architect

The Guildhall Liskeard Cornwall PL14 3JE T: 01579 345354 F: 01579 347527 E: mail@studiowinter.com  
 This drawing is Copyright to Studio Winter Chartered Architect © all rights reserved. In all cases use figured dimensions, work only from checked site dimensions.  
 Report any discrepancies immediately.

Studio Winter Chartered Architect is a trading name of C M Architect Limited

A	05/10/2021	CGM	updated as PL request
Let.	Date dd/mm/yy	Drawn	Revision Description

(survey/OS by others with any errors or omissions therein)

LAND ADJACENT NEWLYN, LANDULPH I:100 [A3] AUGUST 2021 SCHEME DESIGN 1: NORTH EAST & NORTH WEST ELEVATIONS 21/1614/15 A

10cm

10cm

20cm