
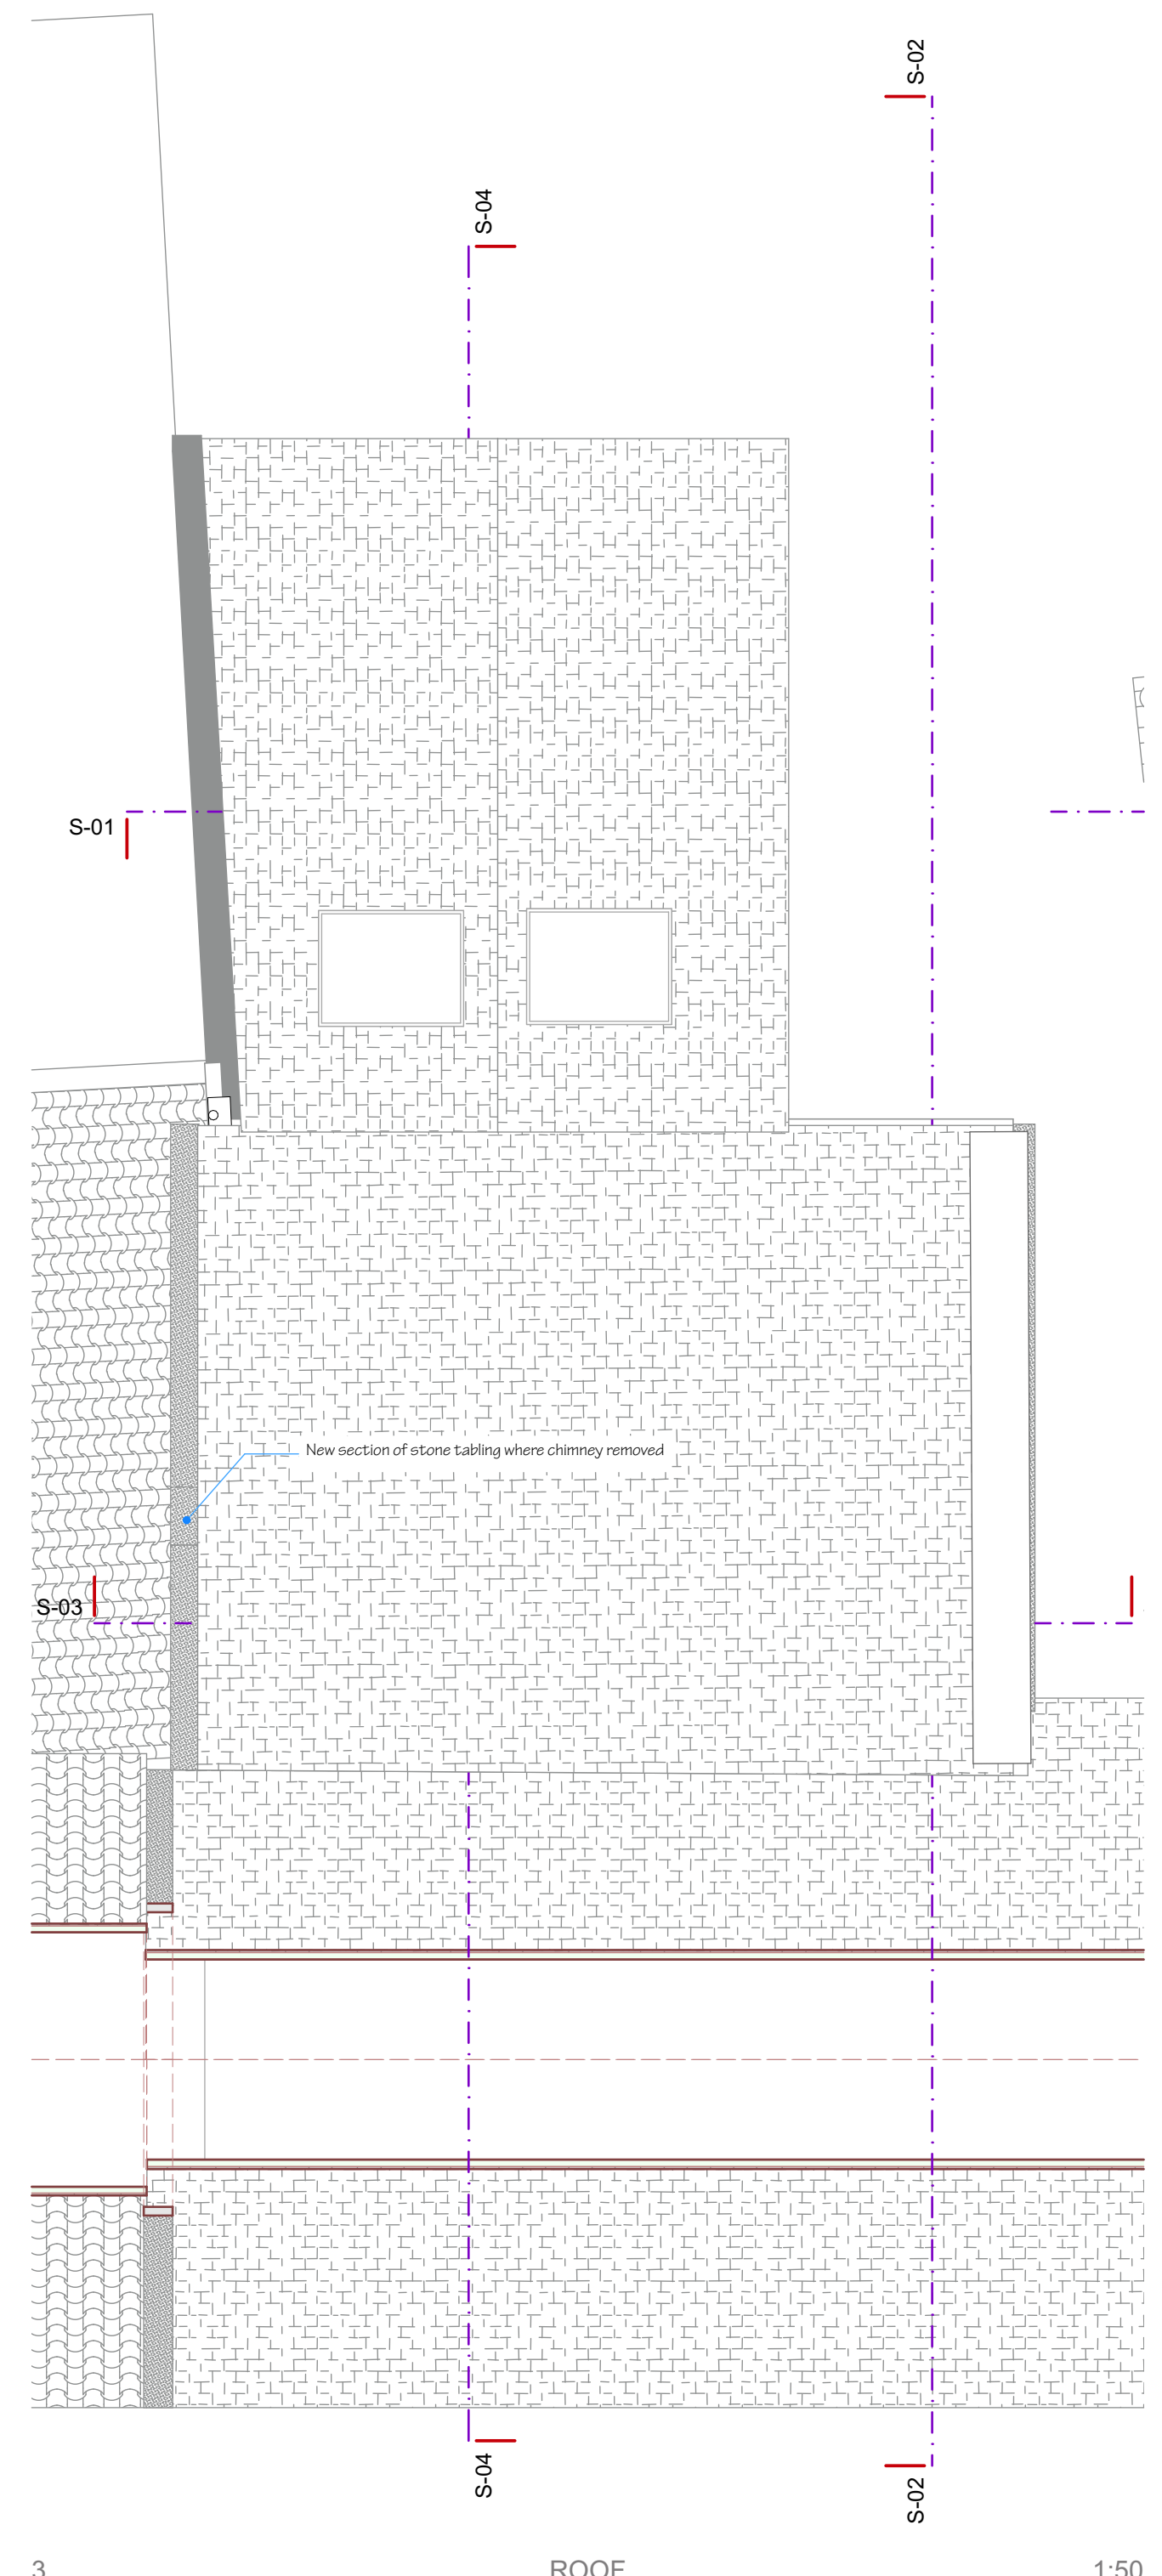
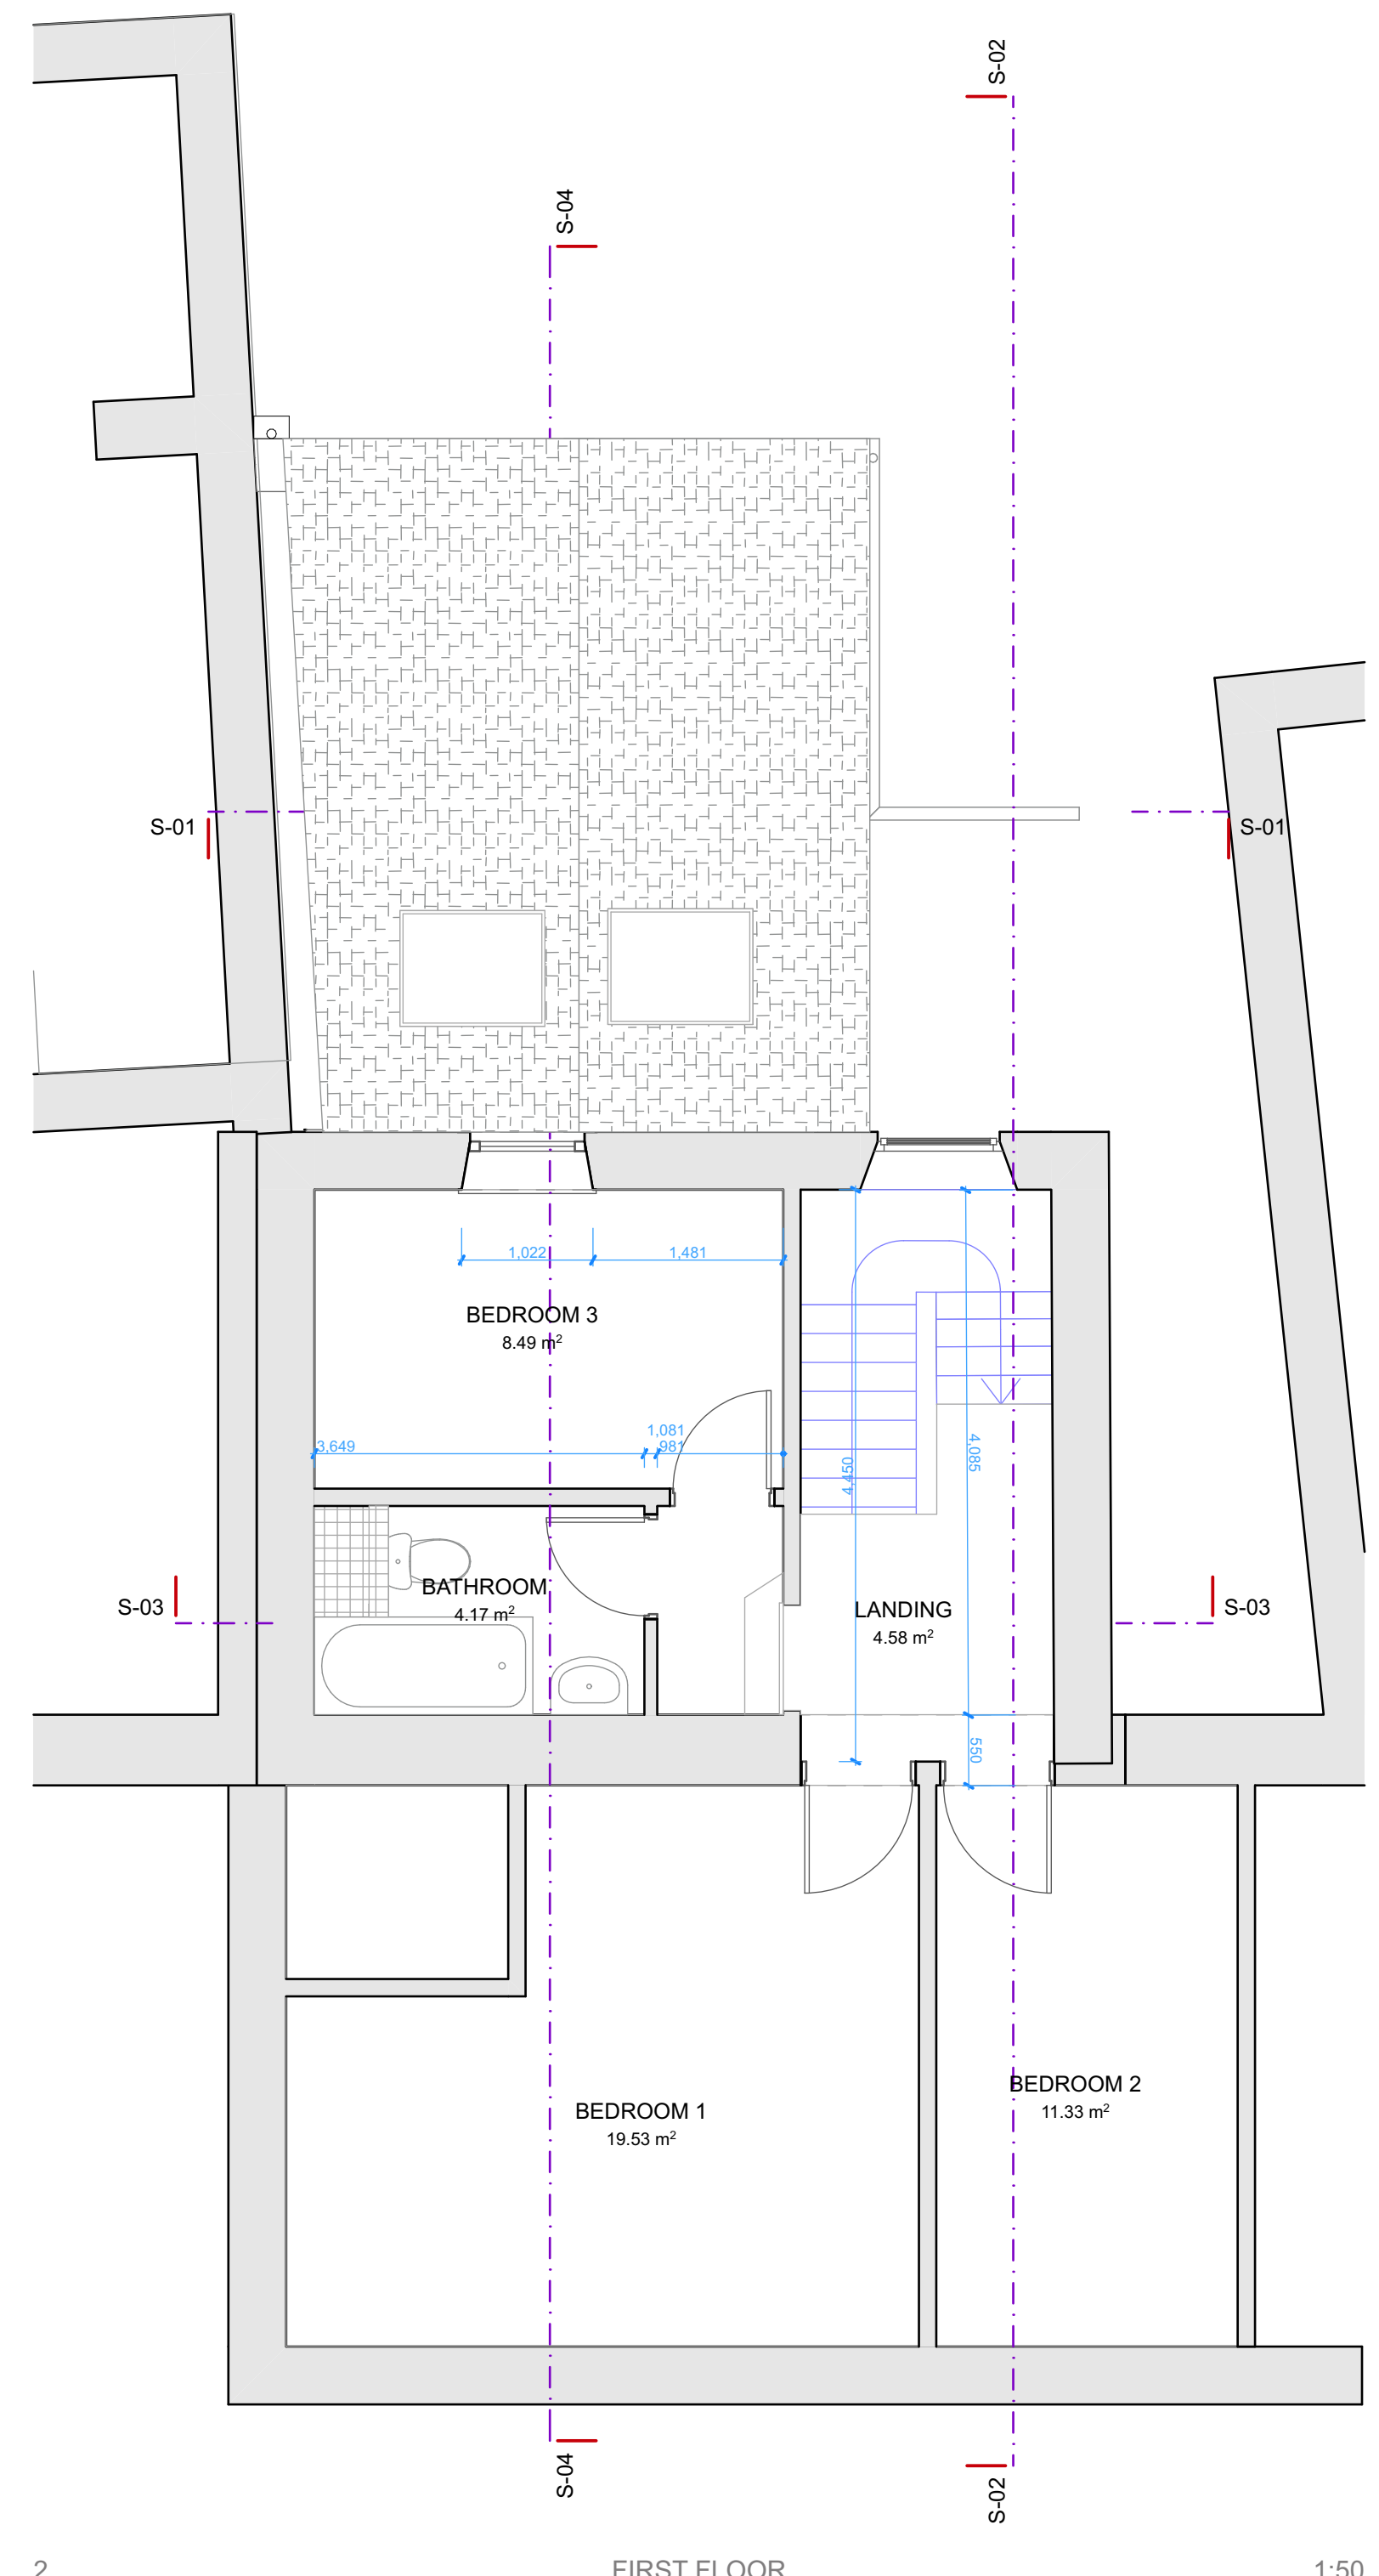
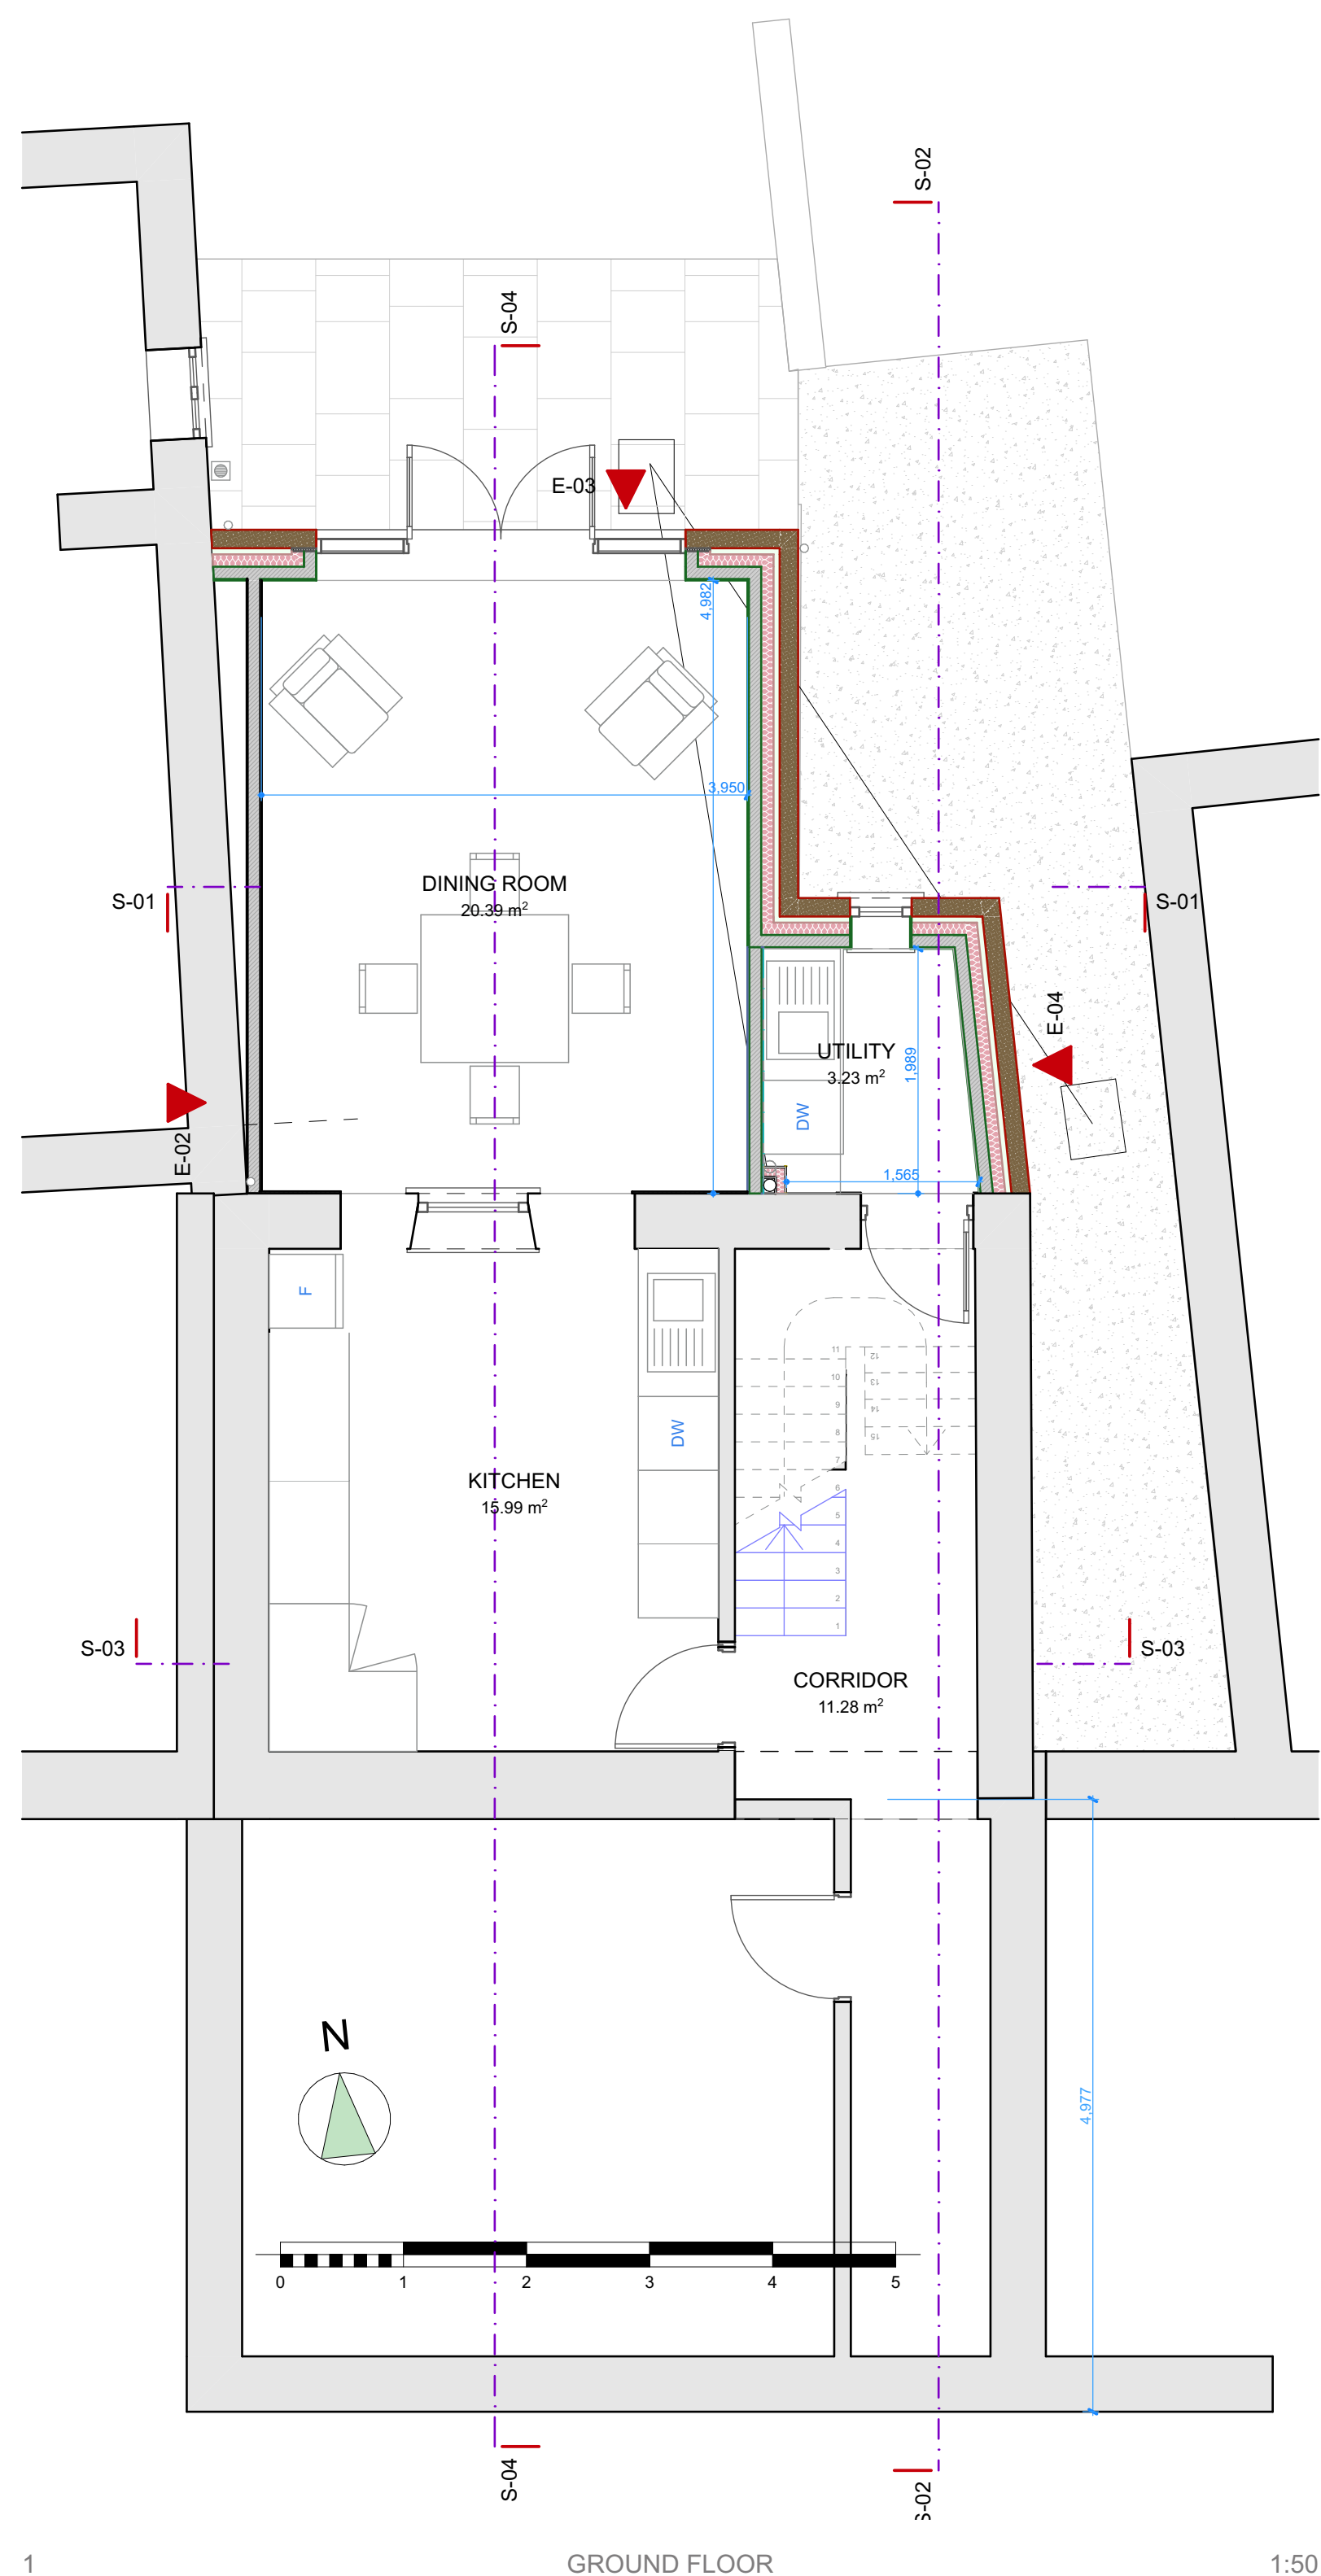


IF THE ABOVE DIMENSION DOES NOT MEASURE THREE CENTIMETRES (3 cm) EXACTLY THIS DRAWING WILL HAVE BEEN ENLARGED OR REDUCED, AFFECTING ALL LABELED SCALES.

PLEASE DO NOT SCALE OFF DRAWINGS. IF IN DOUBT, PLEASE CONFIRM DIMENSIONS AND VERIFY DETAILS WITH WILLIAM GRAY ASSOCIATES BEFORE PROCEEDING WITH WORK.

THIS DRAWING IS THE COPYRIGHT OF WILLIAM GRAY ASSOCIATES

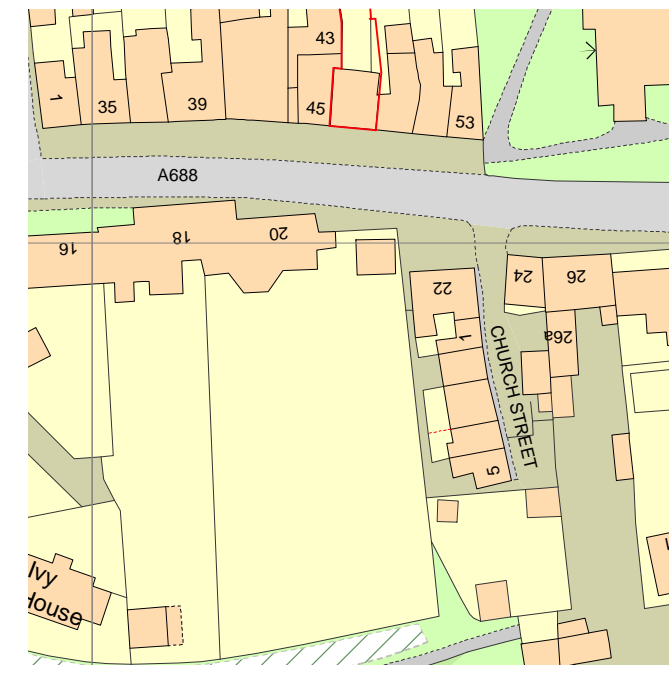

Trans Set ID	ChID	Changes Made	Date
			17/09/2021

WILLIAM GRAY ASSOCIATES
 Egglestone Hill, Barnard Castle, Co Durham, DL12 0AG
 T 01833 650316 wga@egglestonehill.co.uk

Job Title
47 Front Street
 47 Front Street
 Standrop
 Co Durham
 DL2 3NB

PLAN PROPOSALS

Drawing Status	
TP	
Drawn by	Date
Checked by	Date of Issue
William Gray	17/09/2021

Drawing Scale
1:50

Project No.	Layout ID	Revision ID
543-	B1.01	02