
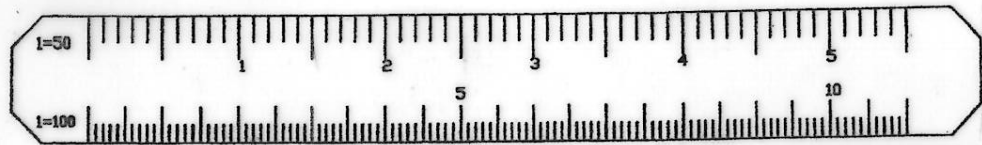


PROPOSED GROUND FLOOR

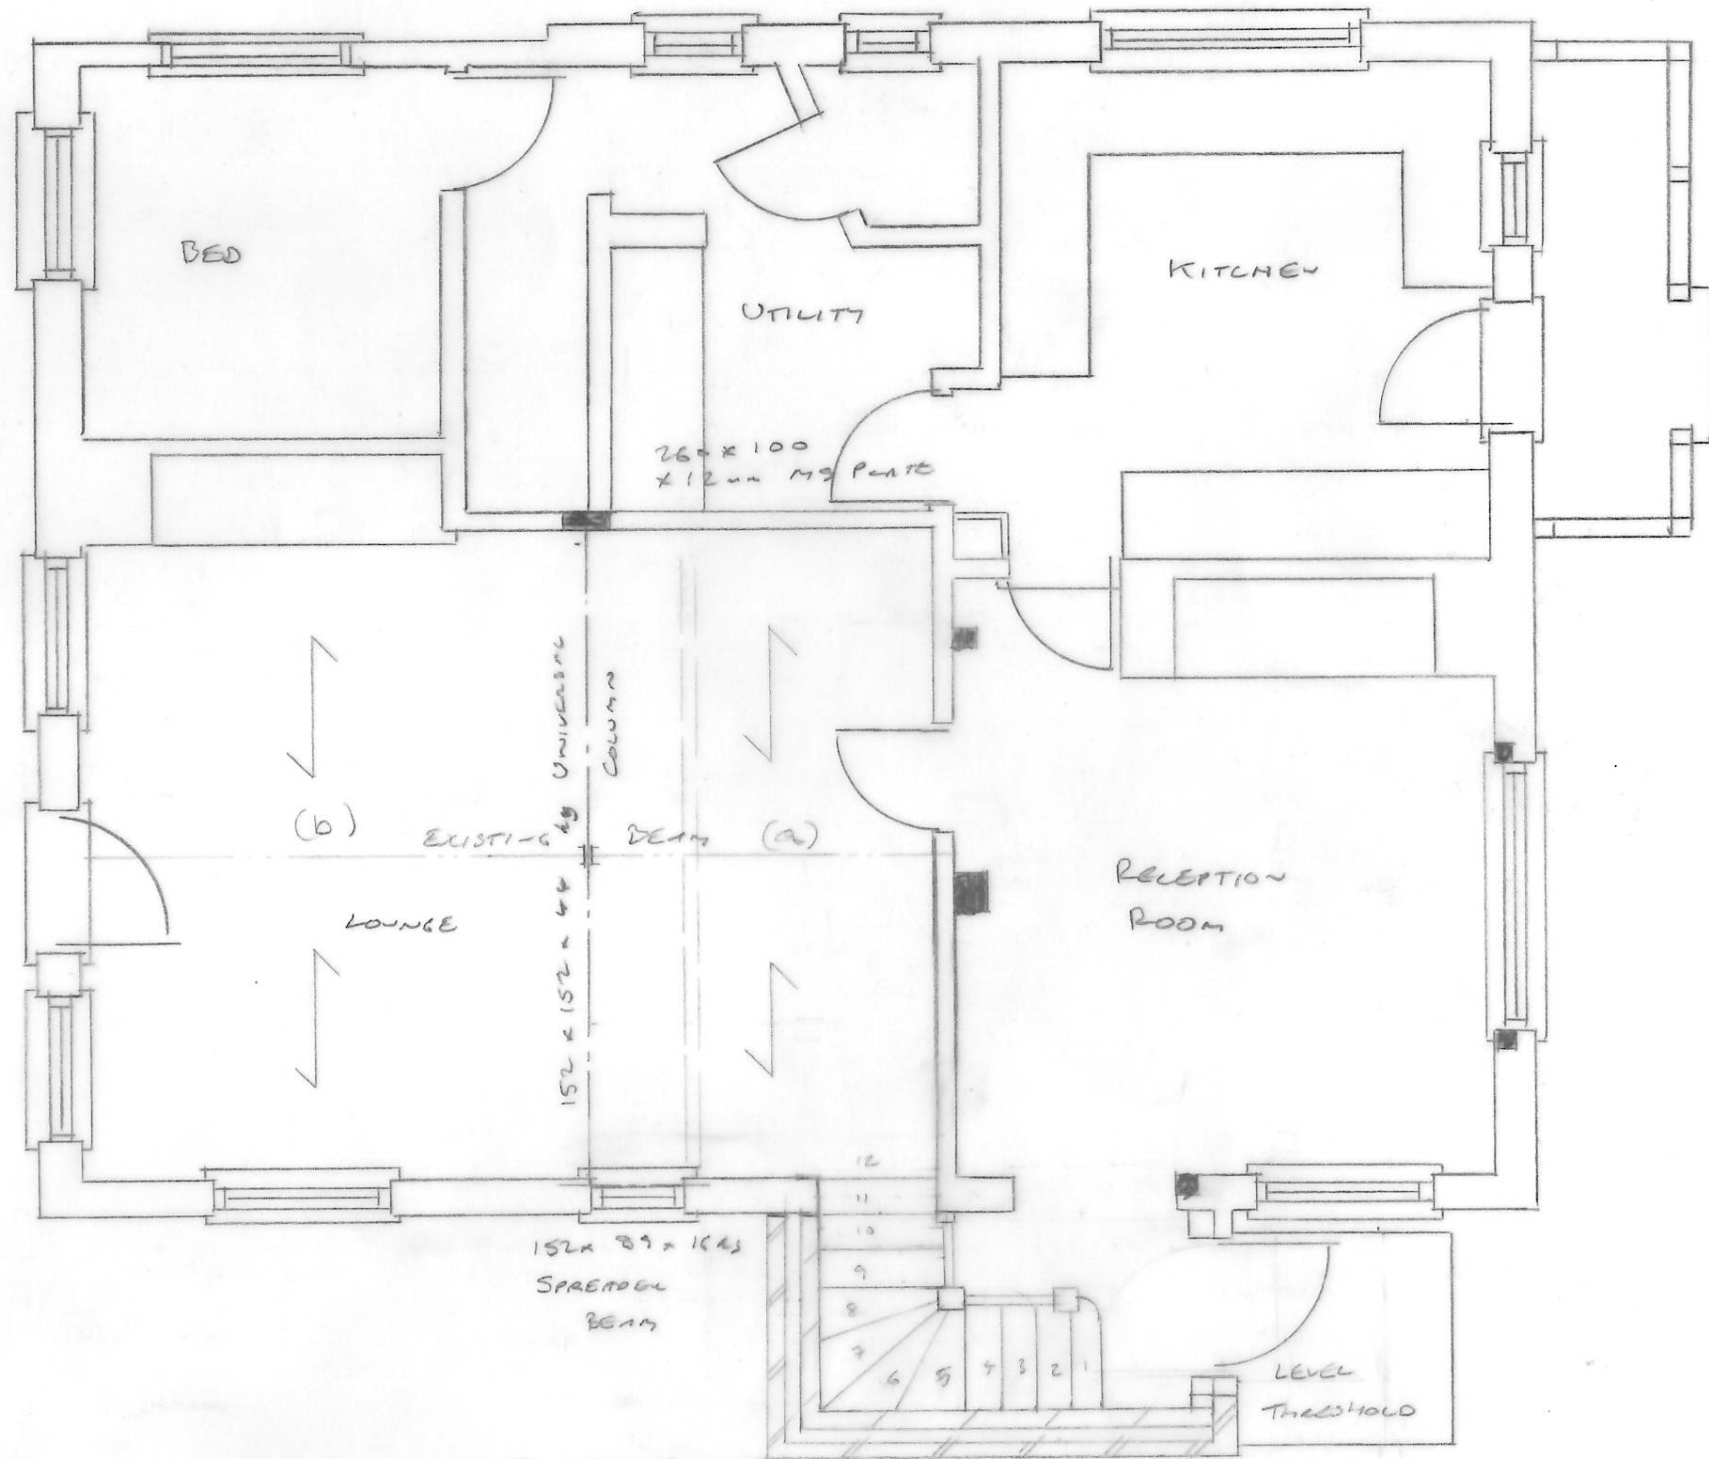

Revisions: A: PLAN COMPLETED

© This drawing is the property and copyright of H Plans Ltd. and shall not, without written consent, be copied, reproduced or communicated to a third party.

Project:  
LITTLE BRAGMANS  
BRAGMANS LANE, BELSIZ  
SARRITT, HERTS, WD3 4NY

Client:  
MR. + MRS.  
POUNDS

Drawing Title:  
PROPOSED GROUND  
FLOOR

Scale:  
1:50

Date:  
14.03.21

Drawing No:  
21/0635/04

Rev:  
A

**H Plans Limited.**  
Telephone Number: 07887 606742  
E-Mail Address: hplansltd@hotmail.co.uk