






LOCATION PLAN
(1:1250)

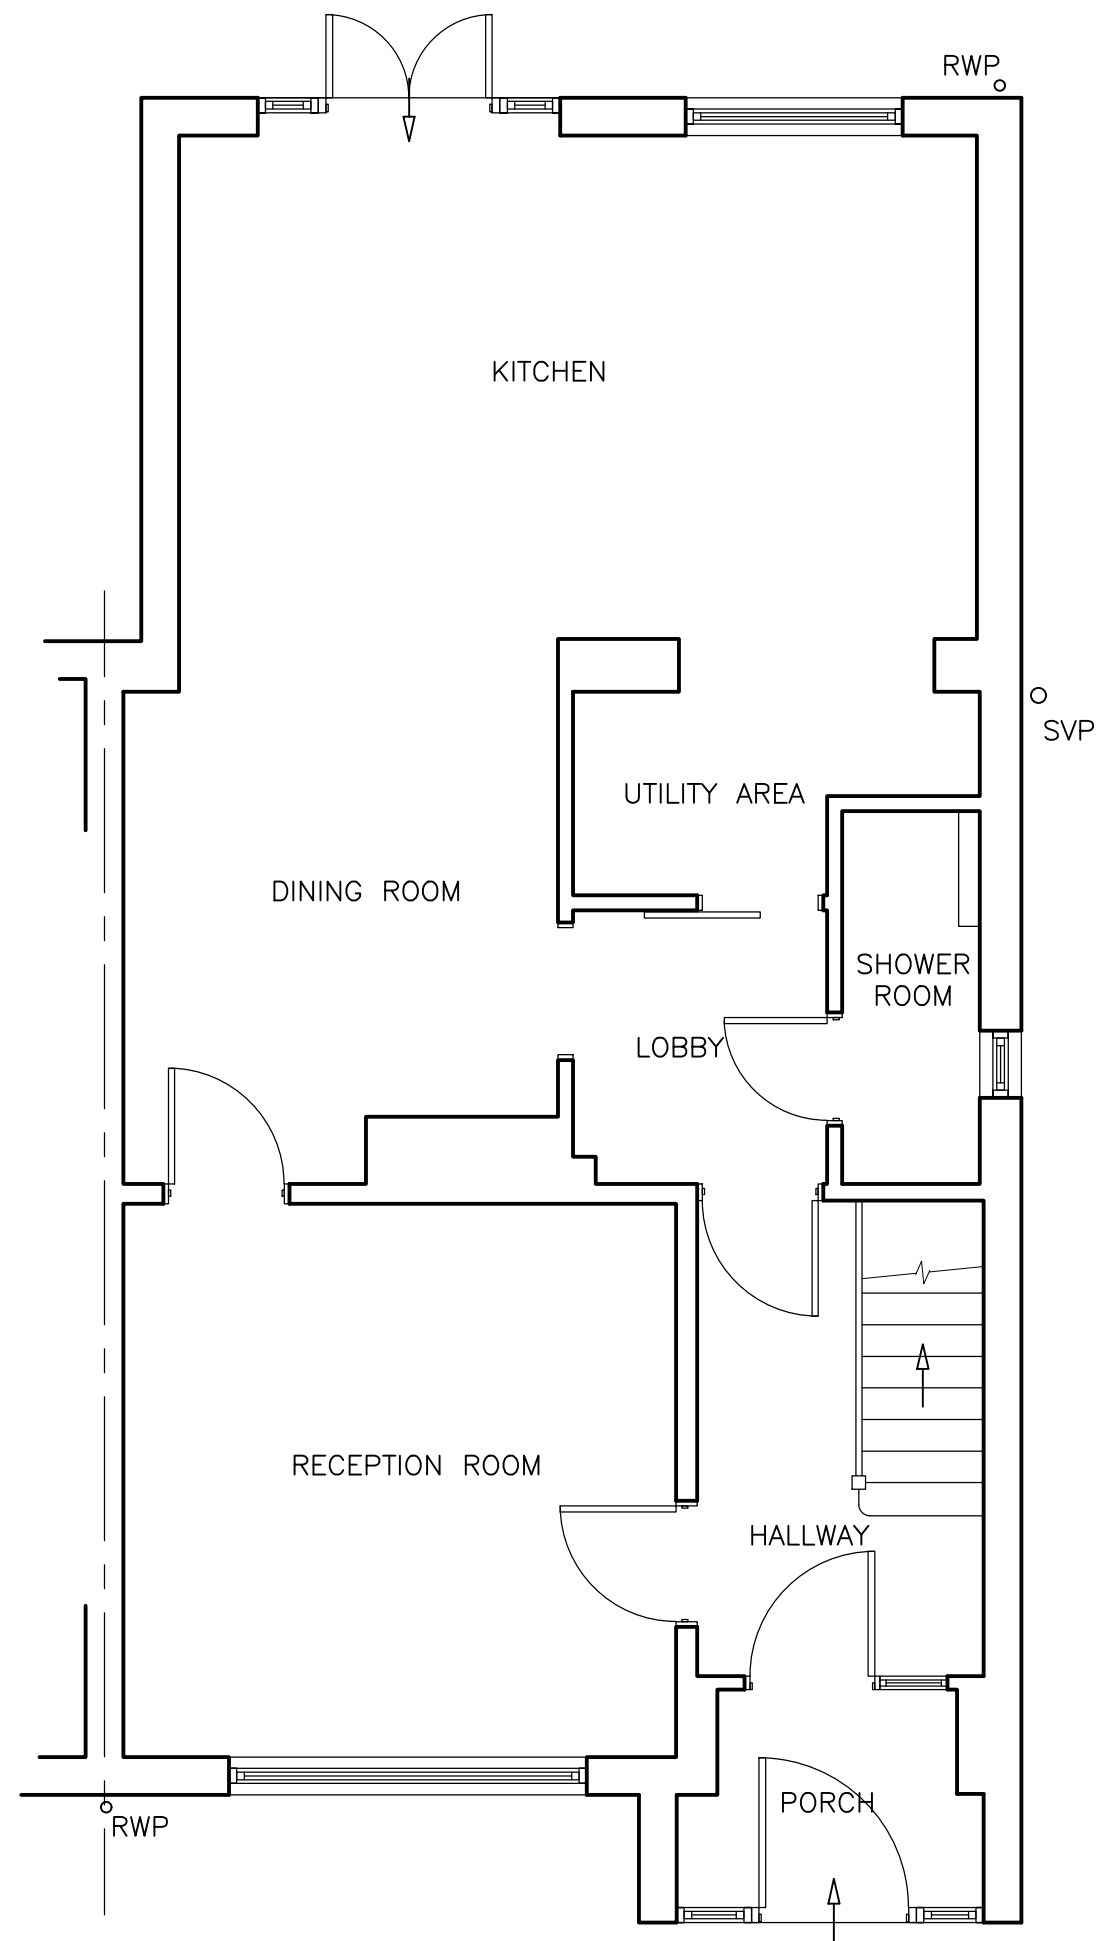



GROUND FLOOR PLAN
(1:50)

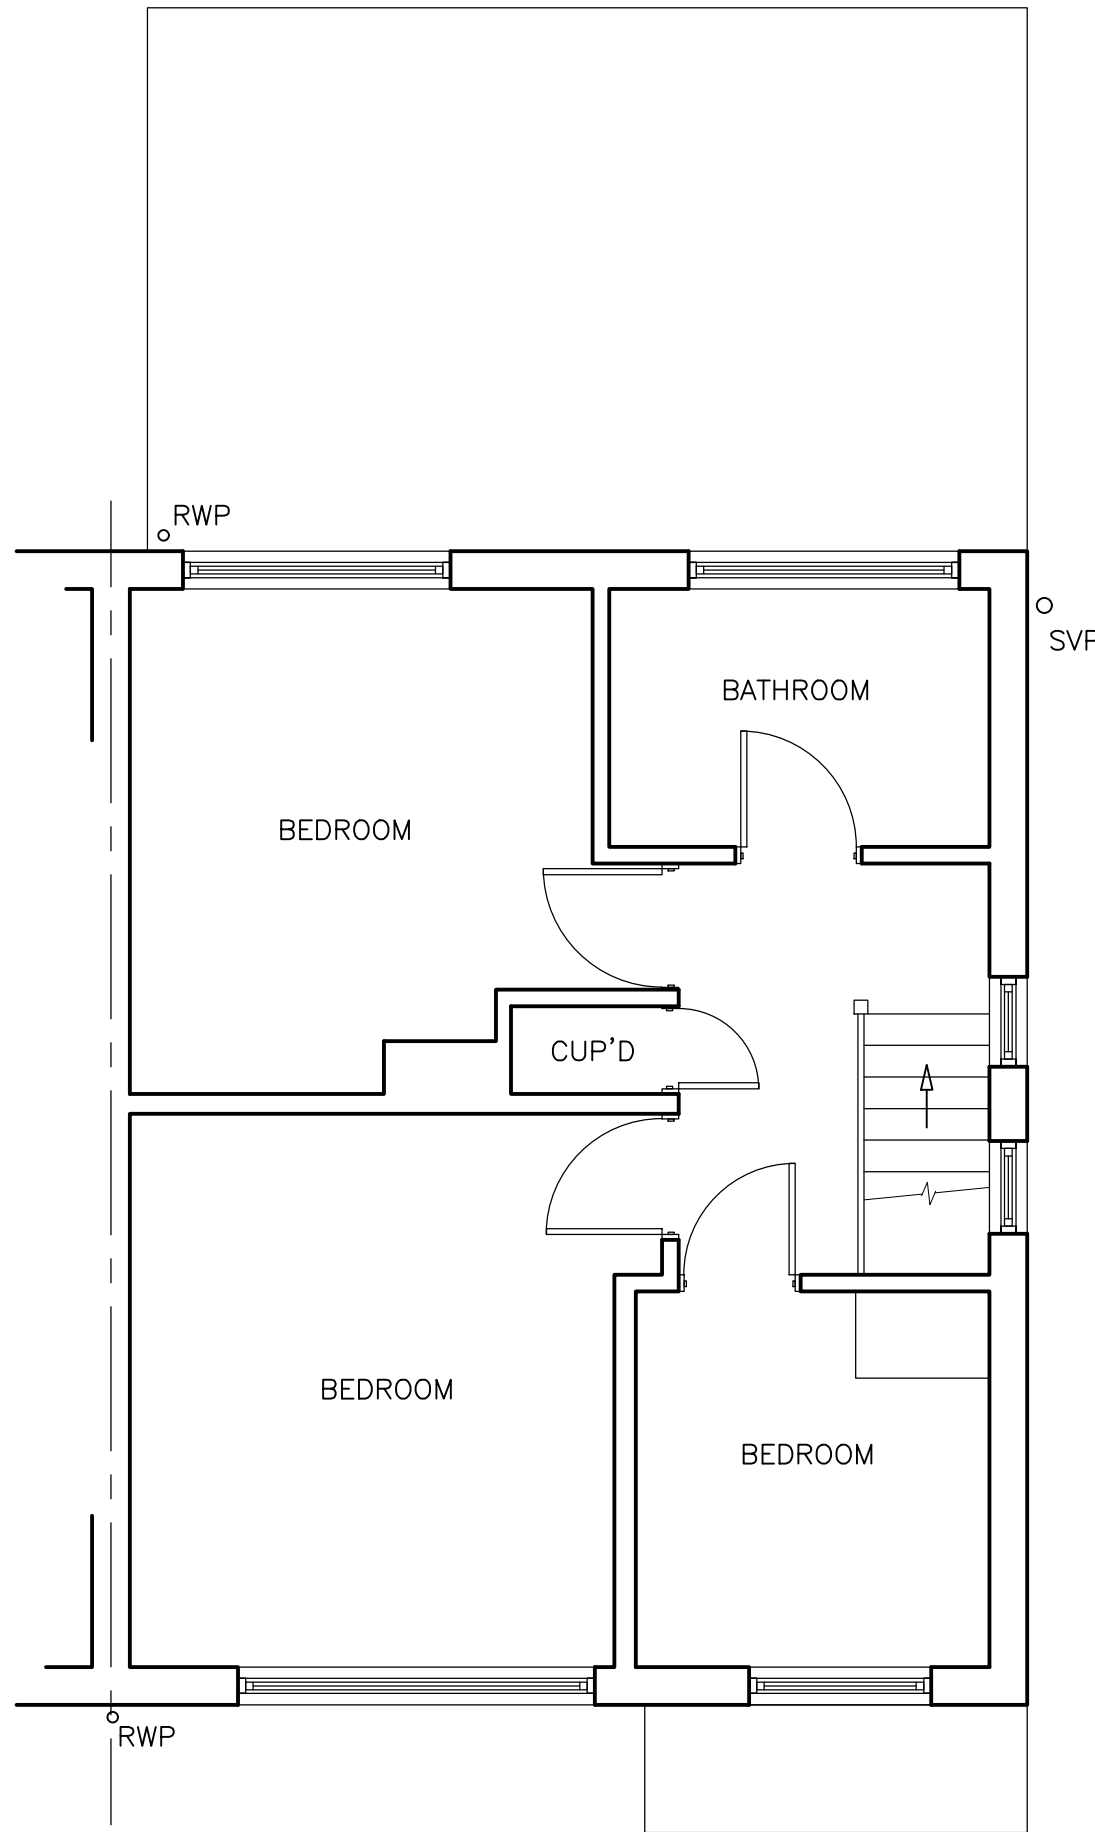


FIRST FLOOR PLAN
(1:50)

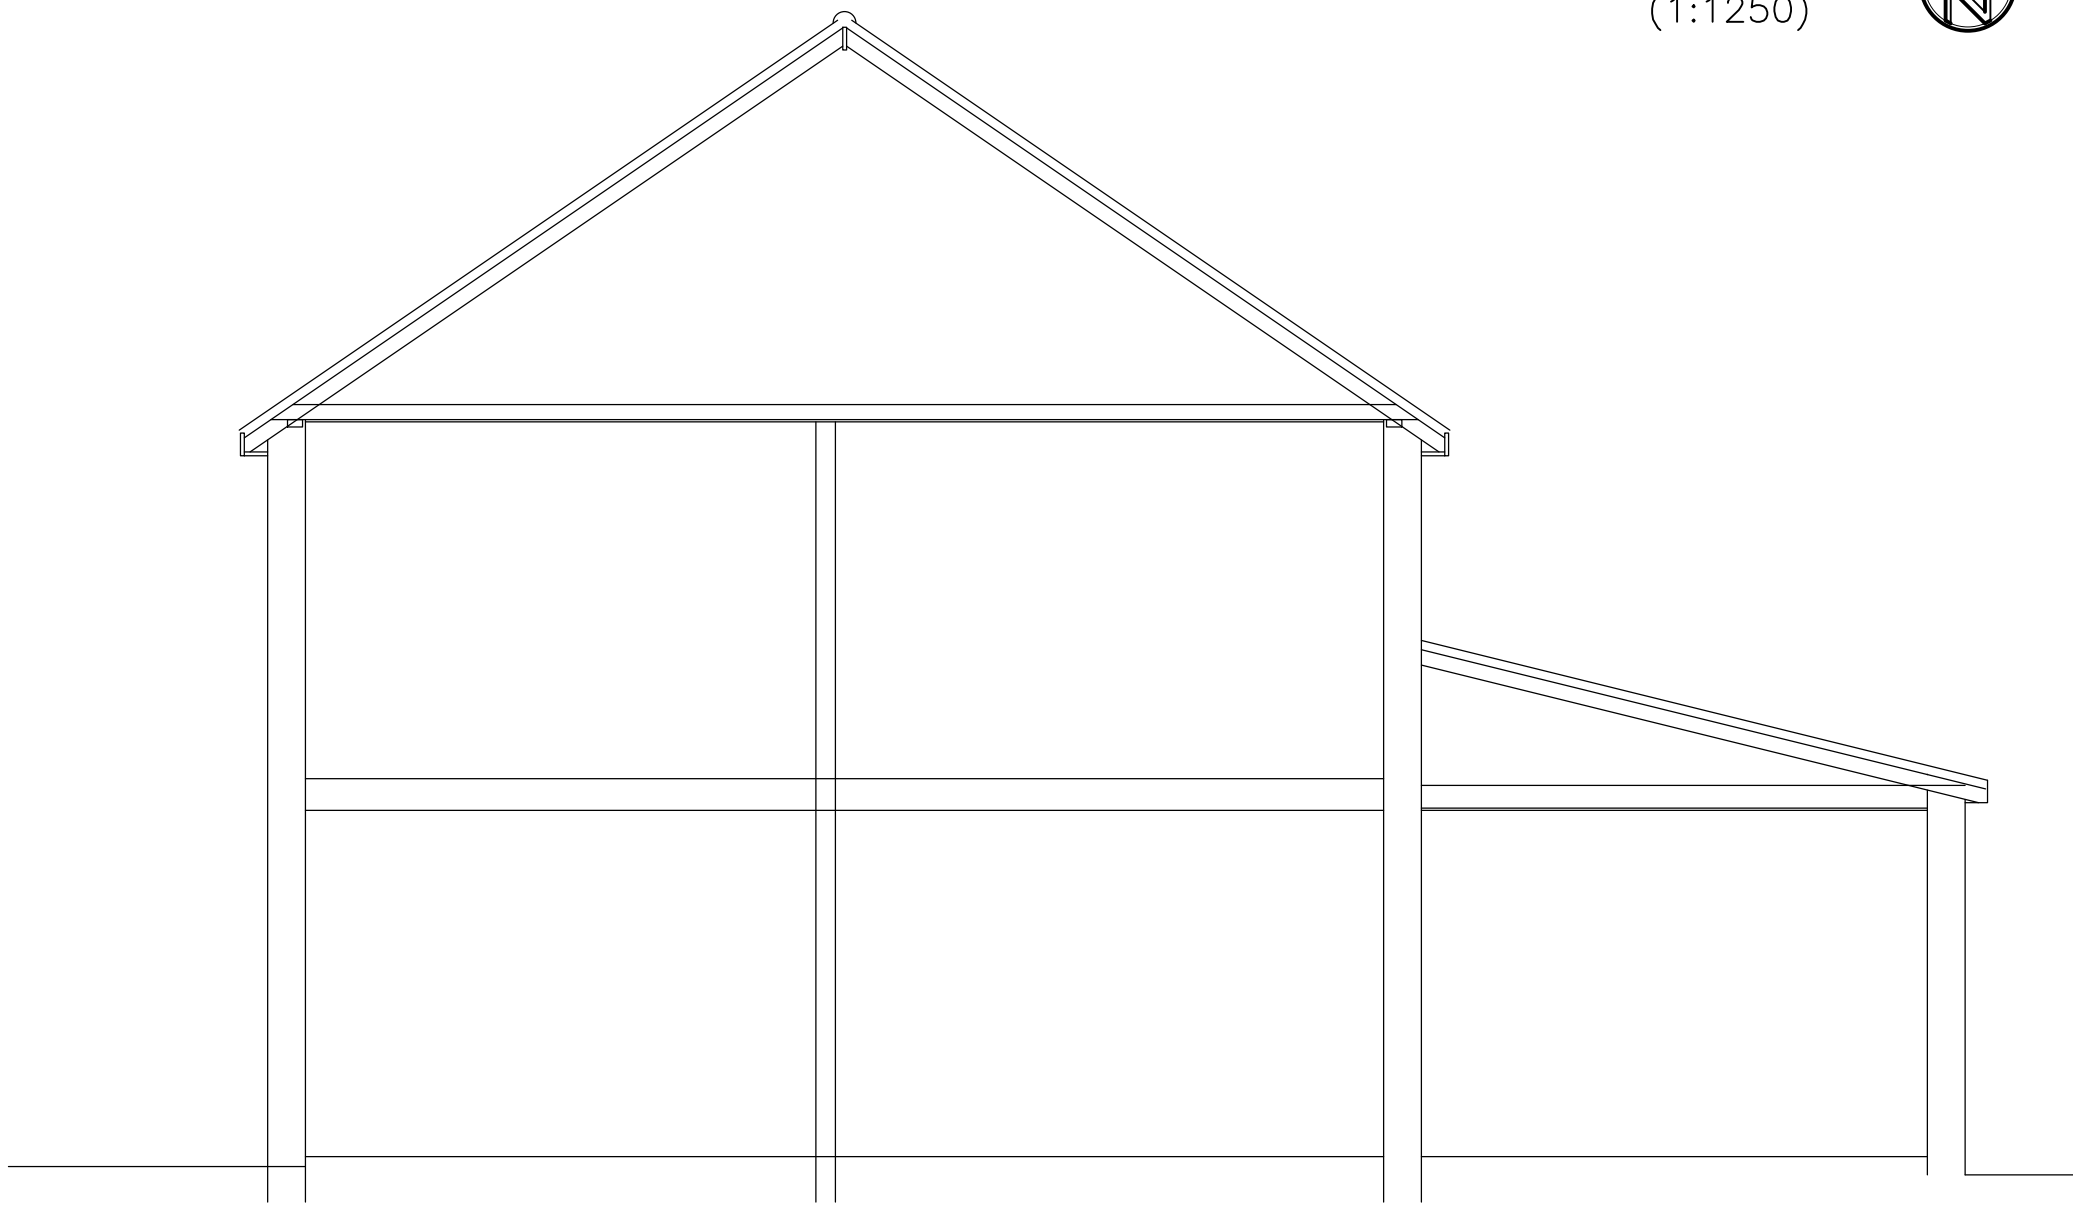

ILLUSTRATIVE SECTION
(1:50)

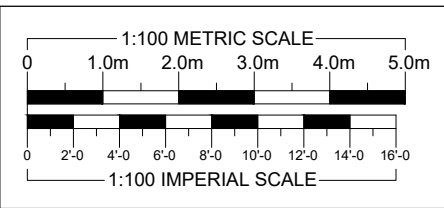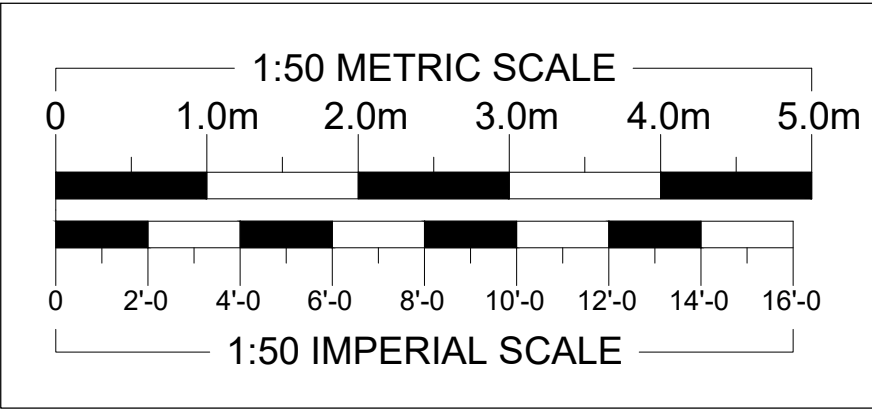


REAR ELEVATION
(1:100)

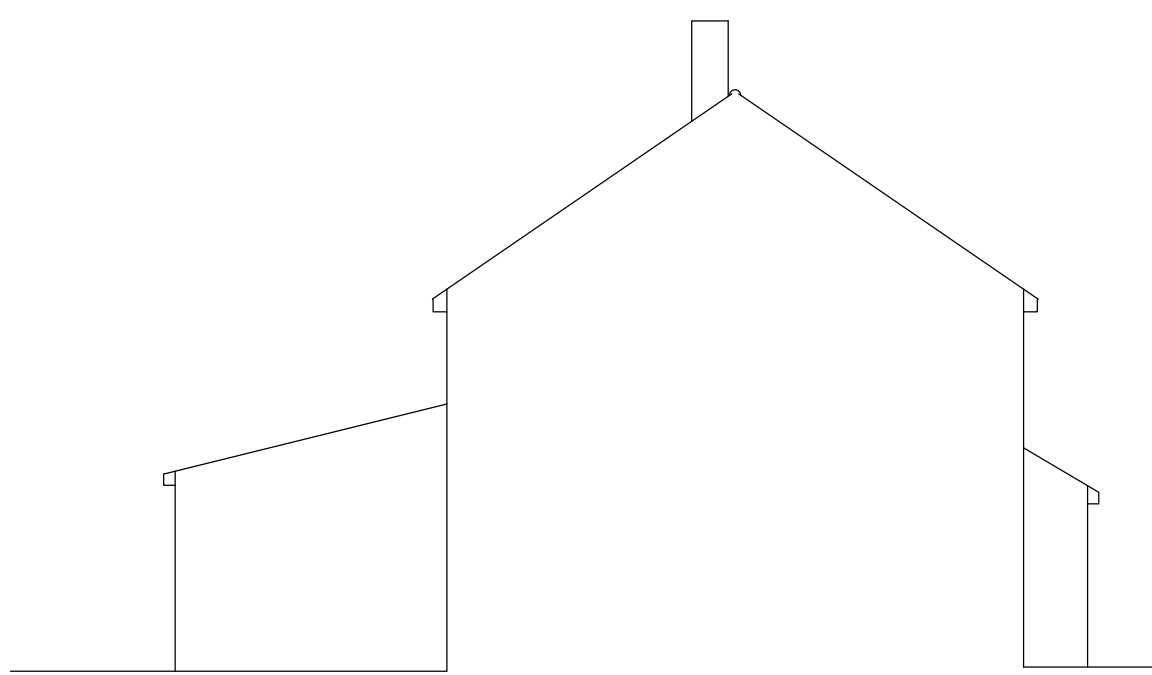

LEFT ELEVATION
(1:100)



FRONT ELEVATION
(1:100)

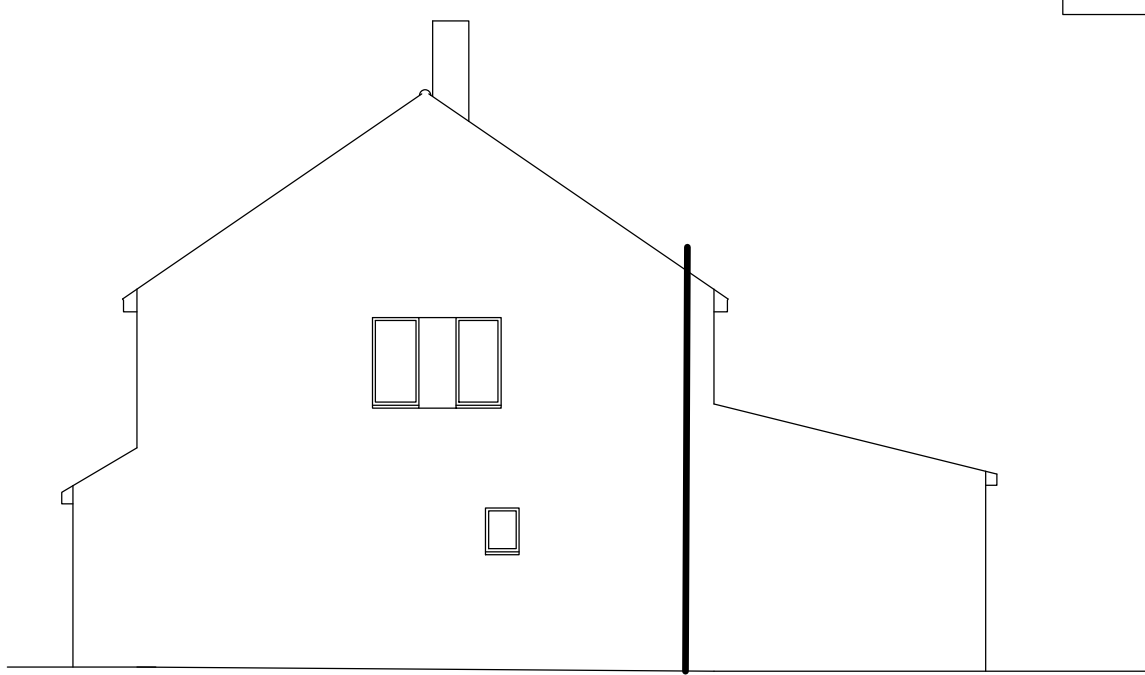

RIGHT ELEVATION
(1:100)

REVISIONS	DATE
ARTHUR J. FERRYMAN & ASSOCIATES ARCHITECTURAL CONSULTANTS • SURVEYORS 128 HIGH STREET • BUSHEY • HERTS • WD23 3DE Tel: 020 8950 0508 Email: office@ajferryman.co.uk	

TITLE	AS EXISTING
ADDRESS	30 St Peters Close Rickmansworth WD3 8UY

CLIENT	Mrs Pang				
SCALE	AS SHOWN @A1	DRAWN	BMc	DATE	09/21
DRAWING	221129/01				REV.