


Height of house to tallest Apex 7.4 m

004revD Proposed Elevations.pdf

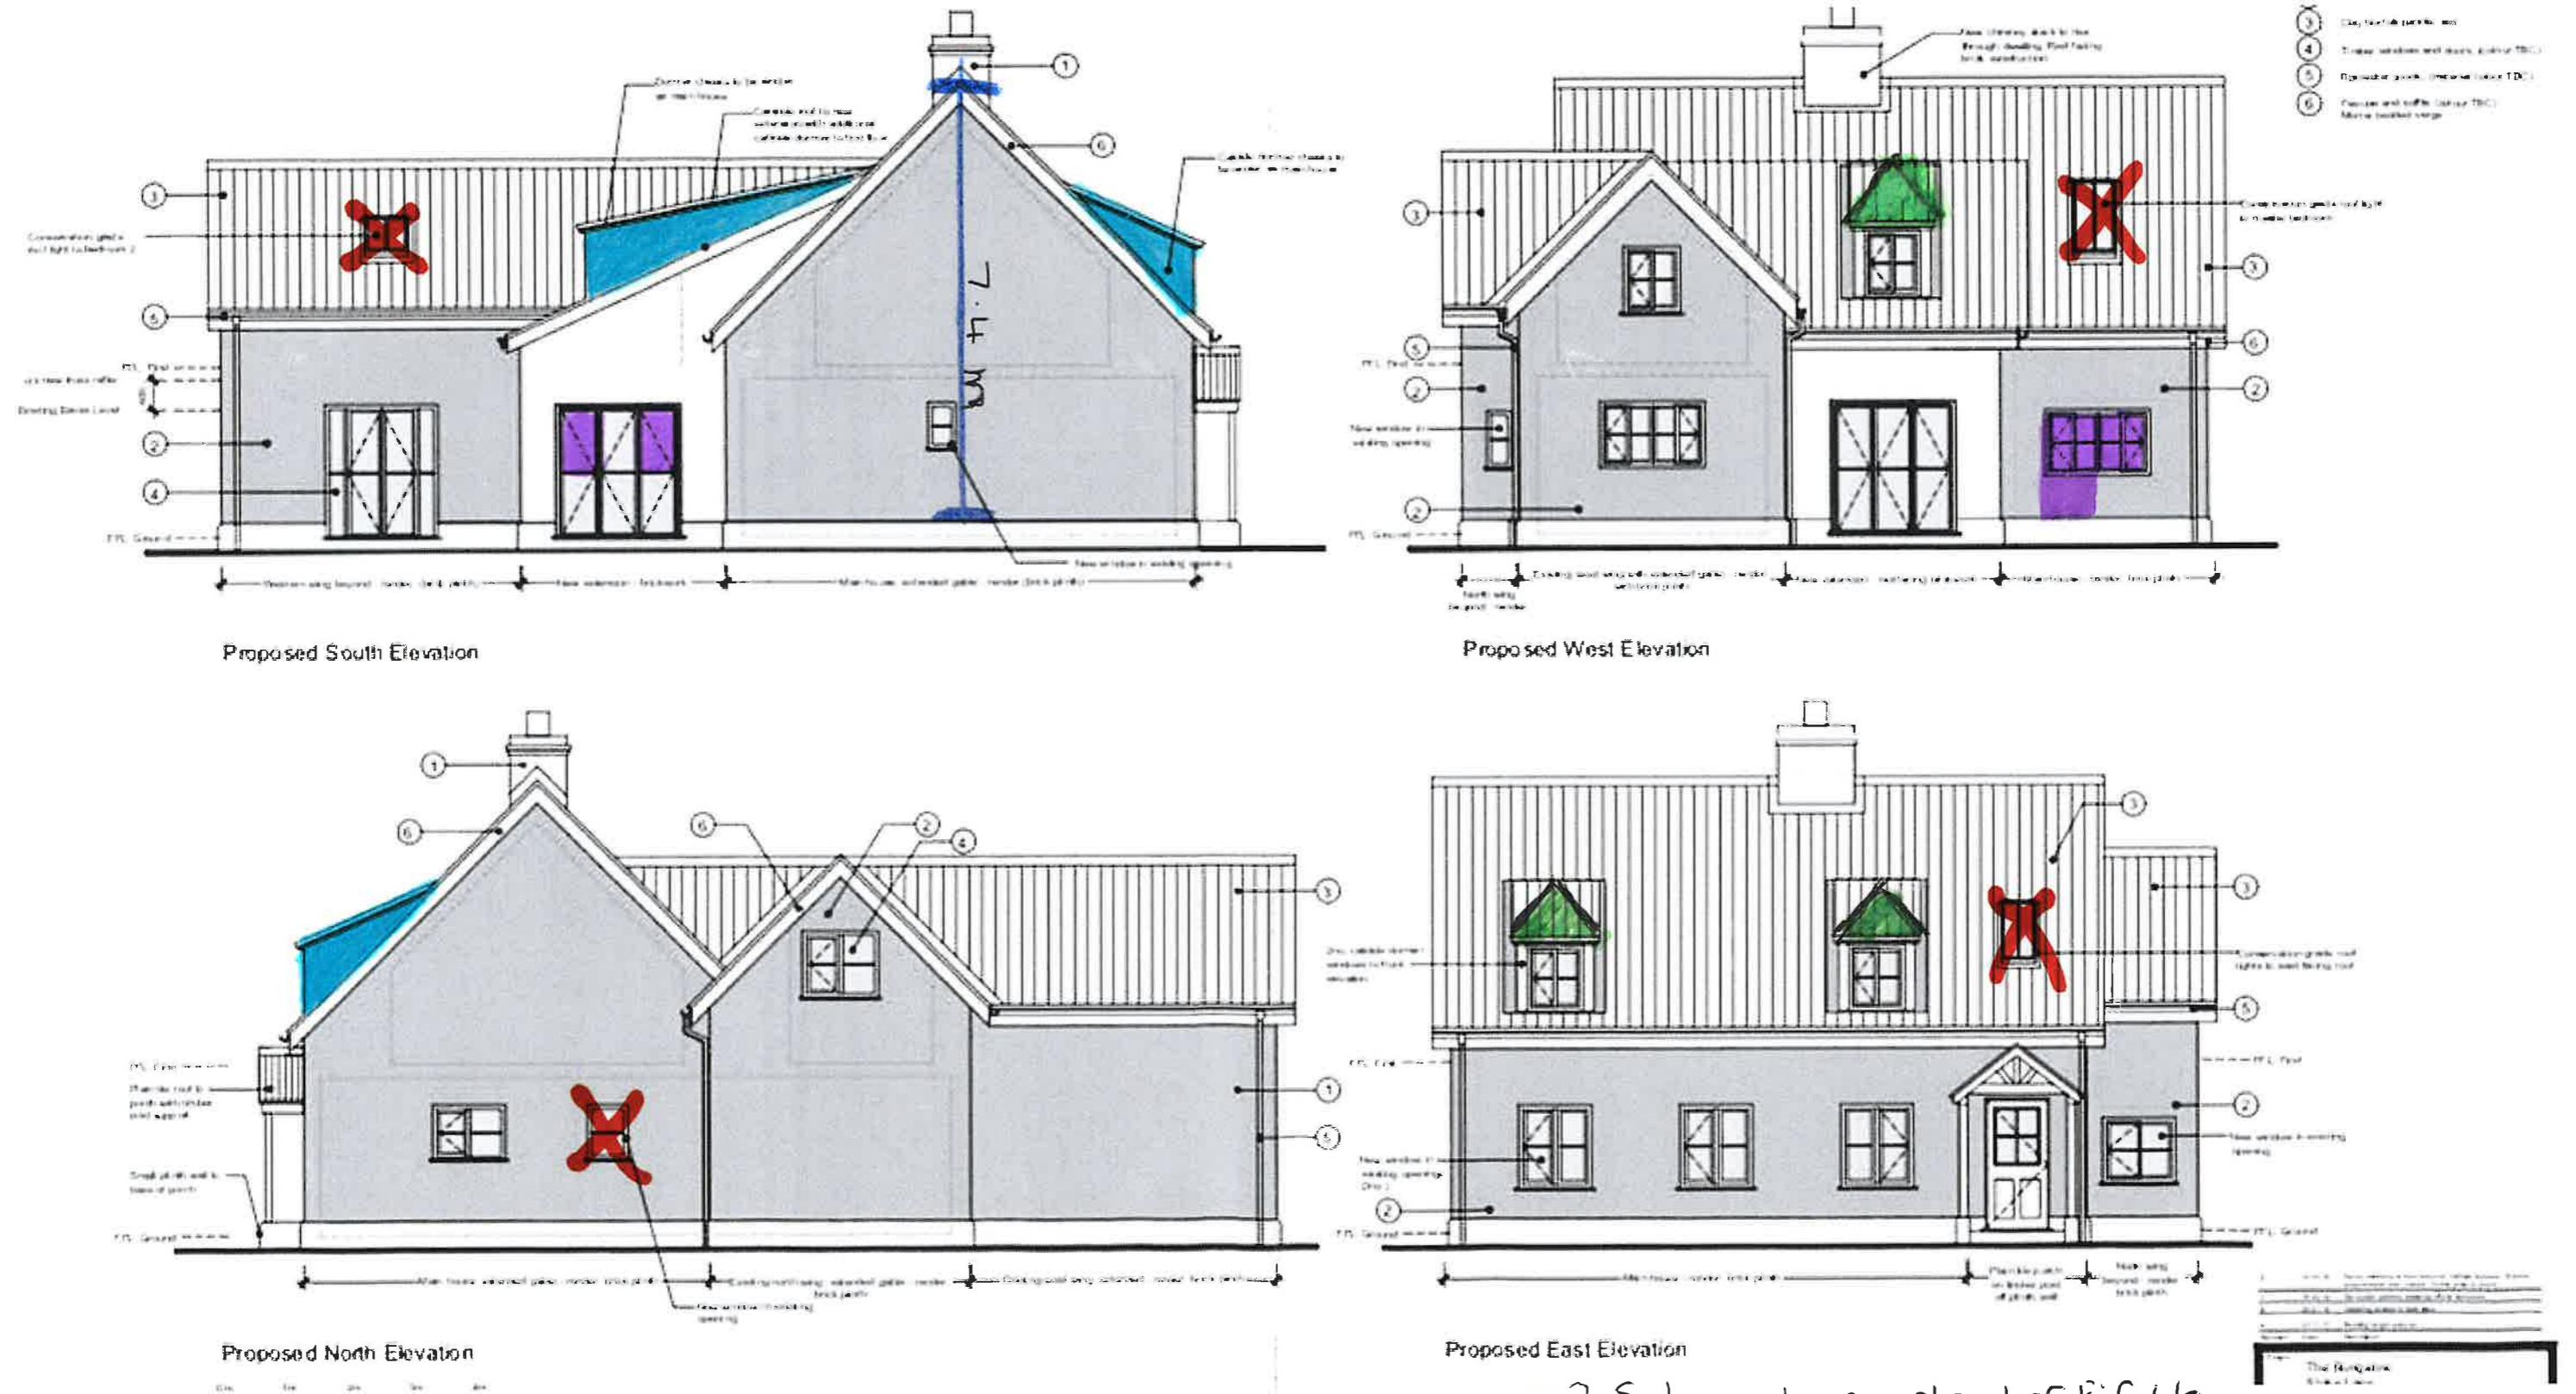

• Stained featherboard
to match fascia &
Soffits.

Dorma's instead o catslides

~~Windows~~ not yet in

- 2 Smal. windows instead of Bifolds
- 1 Single door with window at the side of door