


Produced 29 Dec 2020 from the Ordnance Survey MasterMap (Topography) Database and incorporating surveyed revision available at this date.


The representation of a road, track or path is no evidence of a right of way. The representation of features as lines is no evidence of a property boundary.

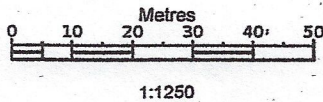

Applebys, Tonbridge Rd, Chiddingstone
Causeway
TN11 8JH


Supplied by: Stanfords 29 Dec 2020
Licence: © Crown Copyright and
database rights 2020 OS100035409
Order Licence Reference: O11443371
Centre coordinates: 552616 146606

REVISION	DRAWN	AUTH	DATE	CLIENT	PROJECT	DRAWING CONTENT	DWG NO.	REV
				J. DONALD	APPLEBYS, CHIDDINGSTONE CAUSEWAY, TN11 8JH	LOCATION PLAN	20/09/20	
				EDMUND BYRNE AADip 2 New Cottages, Charcott, Kent TN11 8LJ etwbyrne@gmail.com tel 01892 870 058 m 07767 771 748			SCALE 1:1250	
							DRAWN: EWB AUTH: EWB	
							DATE: 15/12/20	

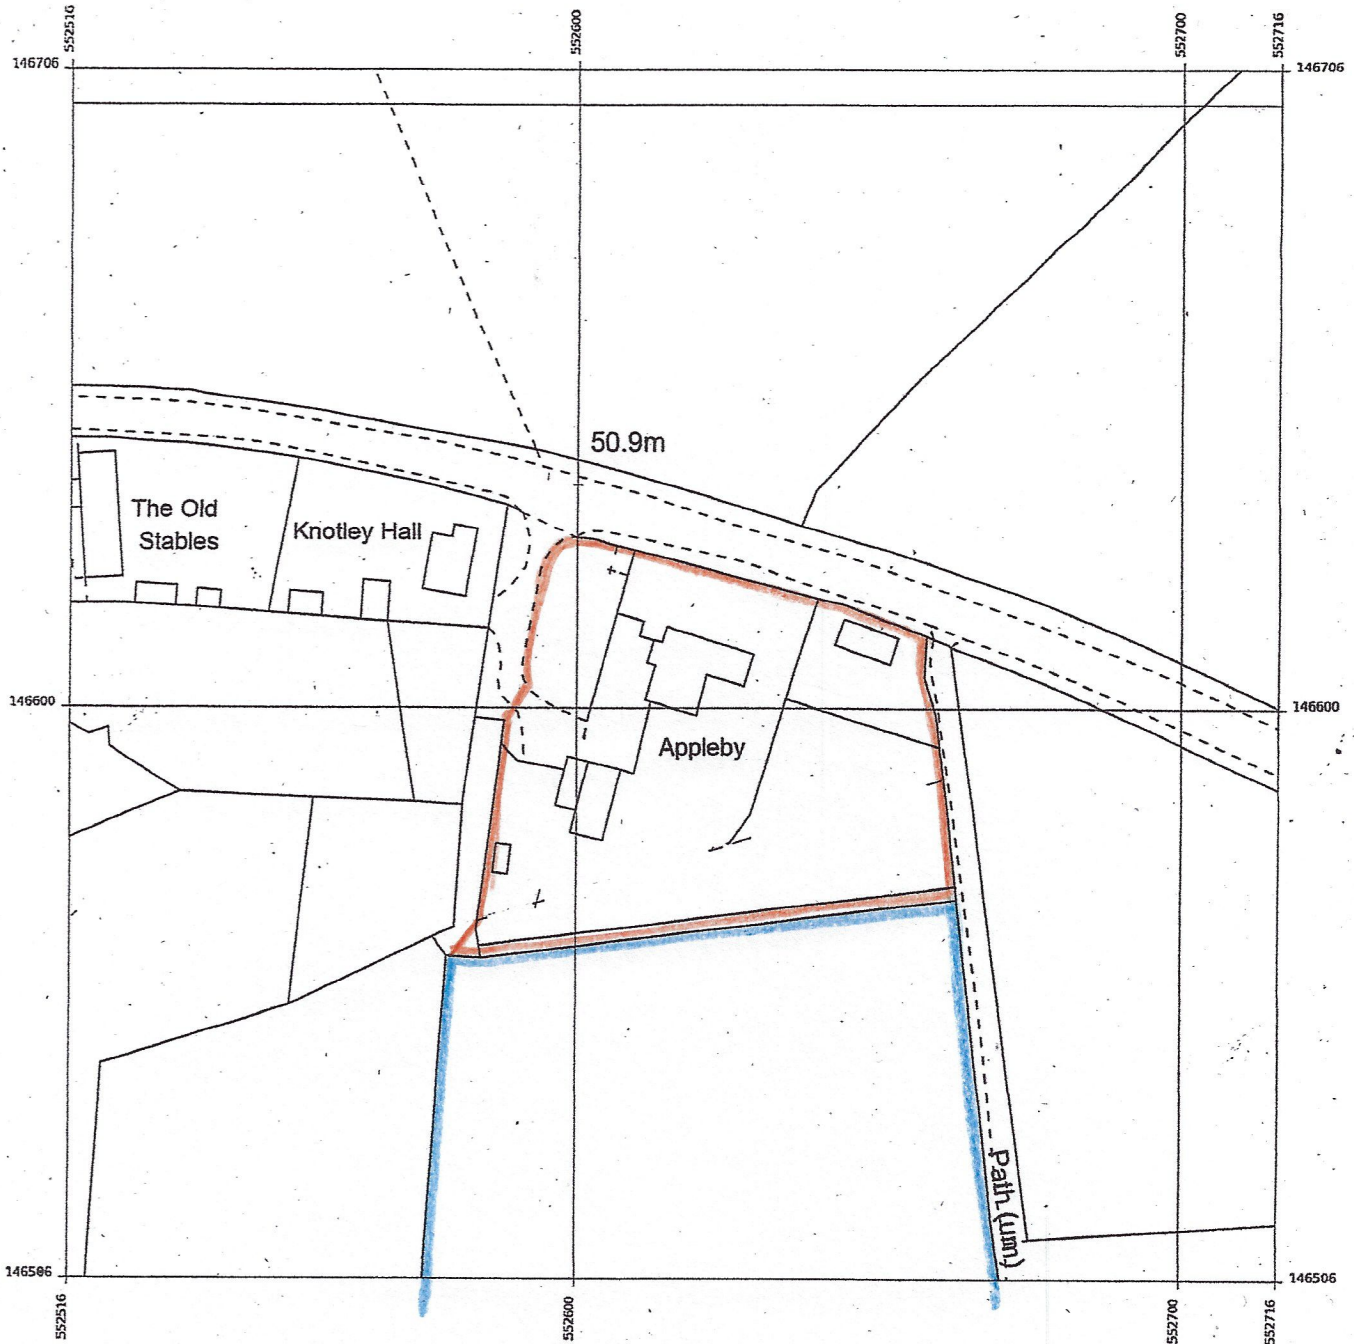

Produced 29 Dec 2020 from the Ordnance Survey MasterMap (Topography) Database and incorporating surveyed revision available at this date.

The representation of a road, track or path is no evidence of a right of way. The representation of features as lines is no evidence of a property boundary.

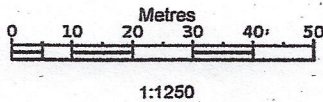

Applebys, Tonbridge Rd, Chiddingstone Causeway TN11 8JH

Supplied by: Stanfords 29 Dec 2020
Licence: © Crown Copyright and database rights 2020 OS100035409
Order Licence Reference: O11443371
Centre coordinates: 552616 146606

REVISION	DRAWN	AUTH	DATE	CLIENT	PROJECT	DRAWING CONTENT	DWG NO.	REV
				J. DONALD	APPLEBYS, CHIDDINGSTONE CAUSEWAY, TN11 8JH	LOCATION PLAN	20/09/20	1
				EDMUND BYRNE AADip 2 New Cottages, Charcott, Kent TN11 8LJ etwbyrne@gmail.com tel 01892 870 058 m 07767 771 748			SCALE 1:1250	
							DRAWN: EWB AUTH: EWB	
							DATE: 15/12/20	