


Window Elevation

1:10

1

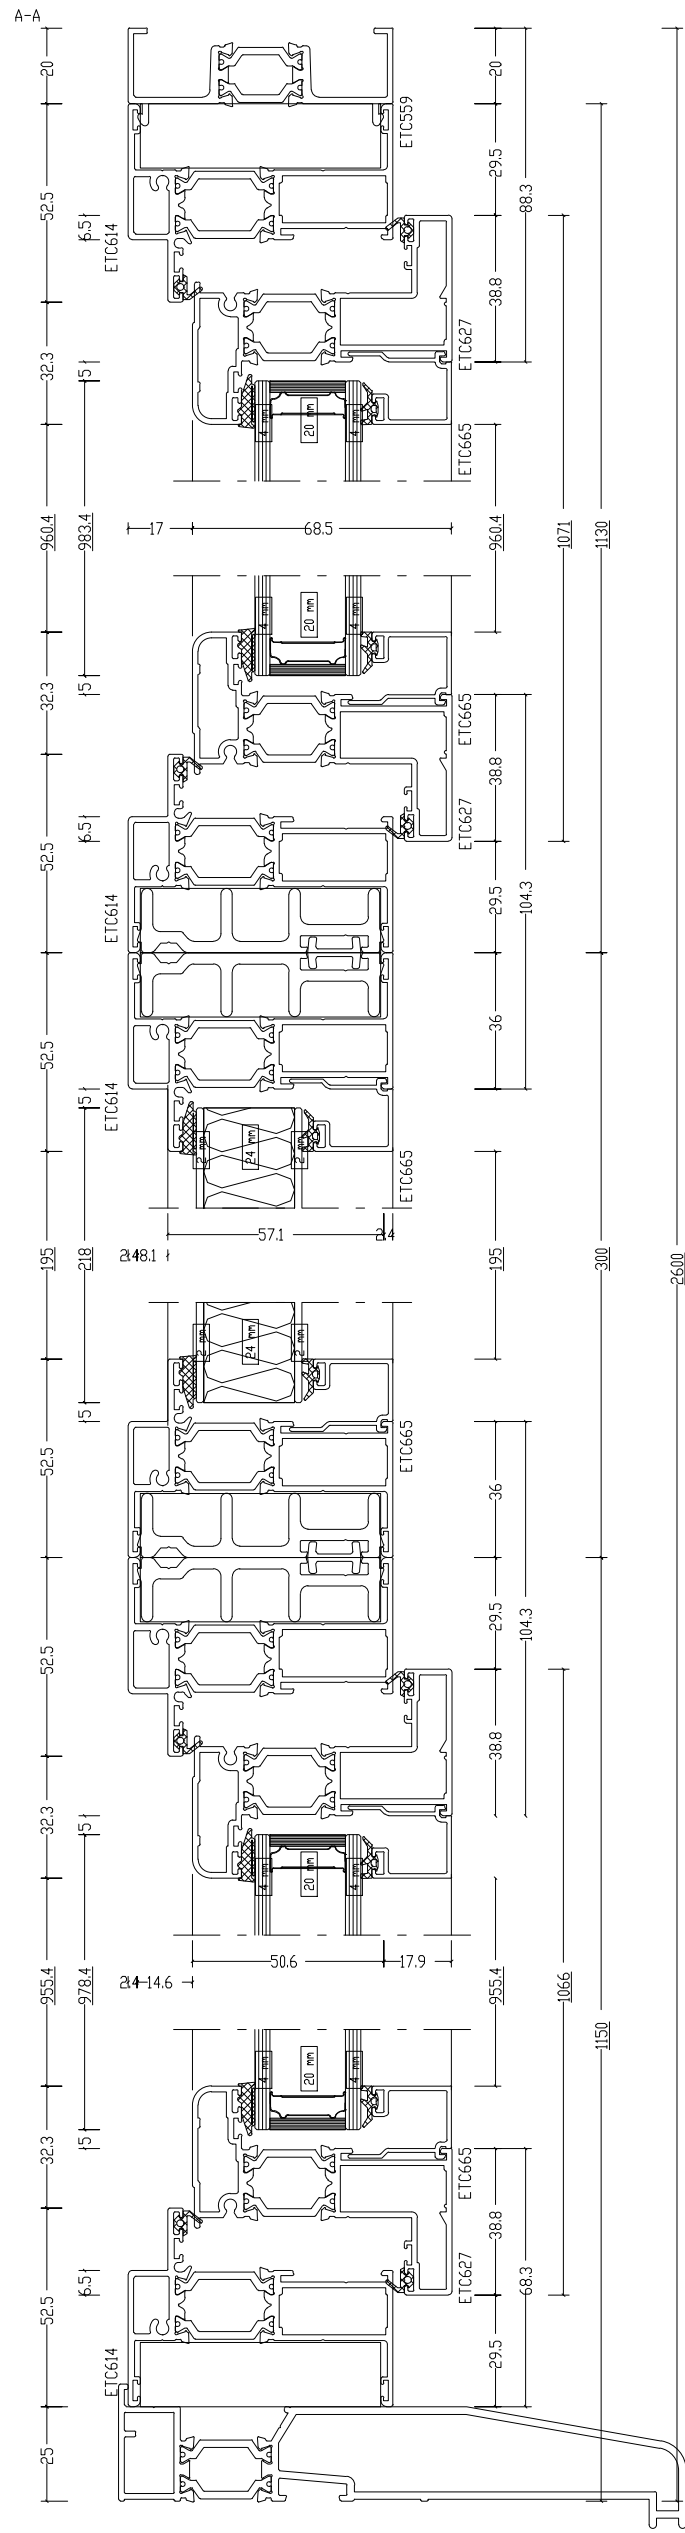

Proposed Section AA

1:2

2

ARCHITECT

COLEMAN
ANDERSON
ARCHITECTS

T +44 (0) 1892 537124
E info@colemananderson.co.uk
4 Western Road • Royal Tunbridge Wells • TN4 0HG

GENERAL NOTES

1. Do not scale drawing for construction purposes.
2. All dimensions are in millimetres unless noted otherwise.
3. All dimensions shall be verified on site before proceeding.
4. The author shall be notified in writing of any discrepancies.
5. This drawing is protected by copyright.

NORTH



PURPOSE OF ISSUE

PLANNING

Rev No: Description Date

PROJECT NAME

KINGDOM HALL
BETHEL ROAD
SEVENOAKS, TN13 3UE

DRAWING TITLE

Window Detail

CLIENT

GARLAND HOMES

SCALE @ A1

As Noted

DATE

SEPT 2021

PROJECT NO.

XXXX

DRAWN BY

SC

CHECKED

DRAWING NO.

A-900

REVISION NO.

-