




Do not scale from this drawing for construction purposes.
 ©This drawing is copyright and may not be altered, traced, copied, photocopied or used for any purpose other than that for which it is issued without permission from 2Scale Architects & Designers Ltd.

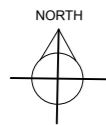

SITE PLAN 1:200

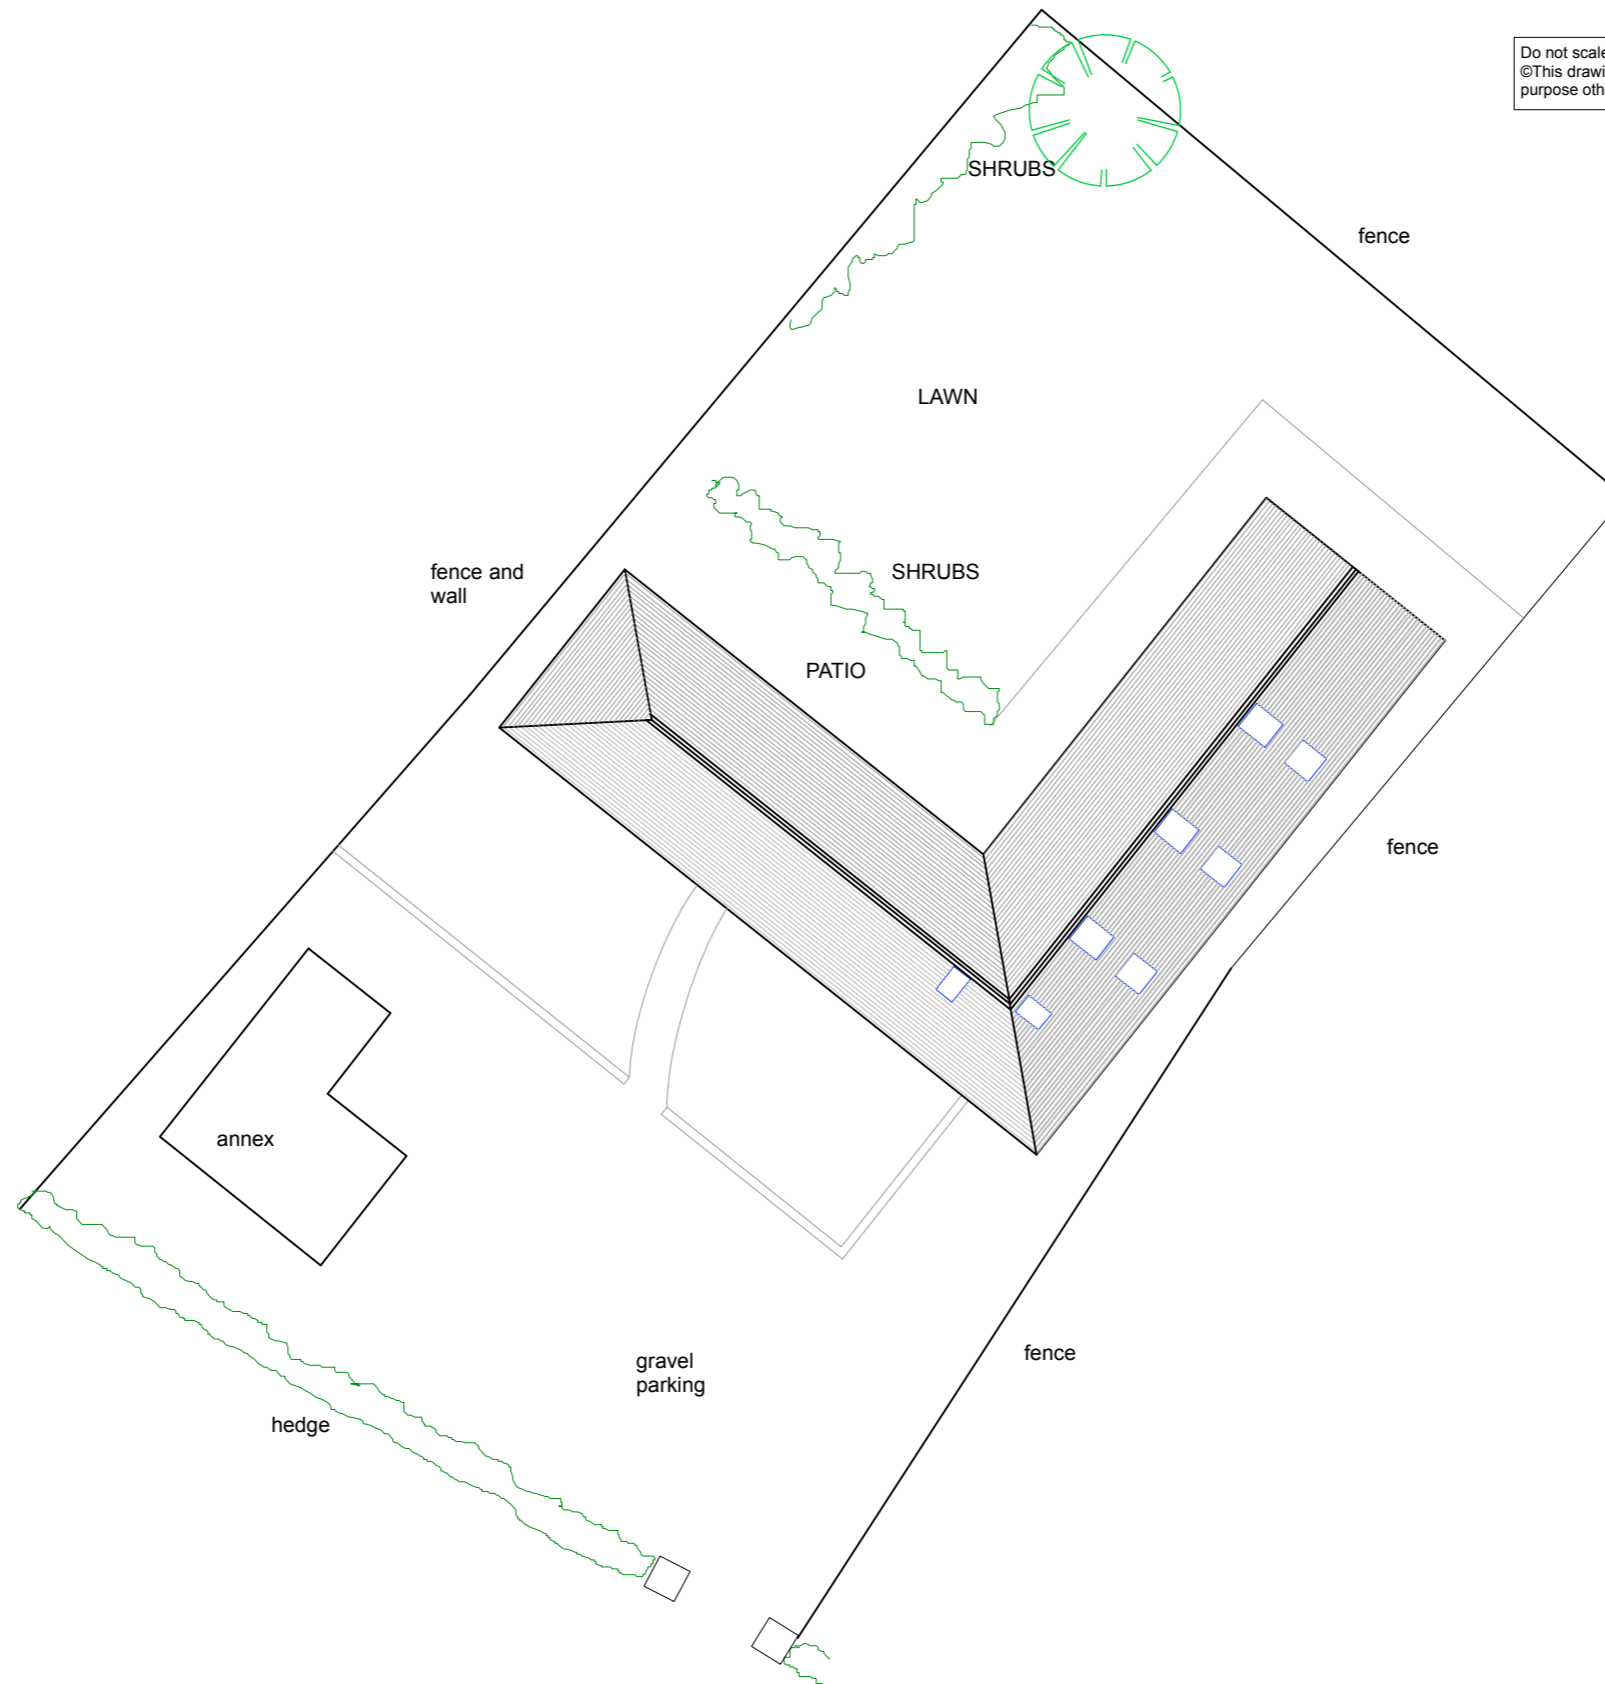

Revision A 08/10/21 Remove solar panels SEF

 Scale architects & designers ltd 95 Copthorne Road, Shrewsbury, SY3 8ND T. 01743 241521 nick@2scalearchitects.co.uk www.2scalearchitects.co.uk	Client	Mr S Pitt	Project	Poppy Cottage	Scale	1:200 @A3	Date	24/09/21	Drawn	SEF
	Title	Proposed site plan		Job No.	718	Drwg. No.	009	Revision	A	