
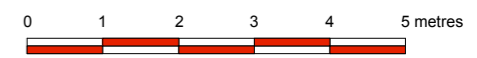



Do not scale from this drawing for construction purposes.
 ©This drawing is copyright and may not be altered, traced, copied, photocopied or used for any purpose other than that for which it is issued without permission from 2Scale Architects & Designers Ltd.

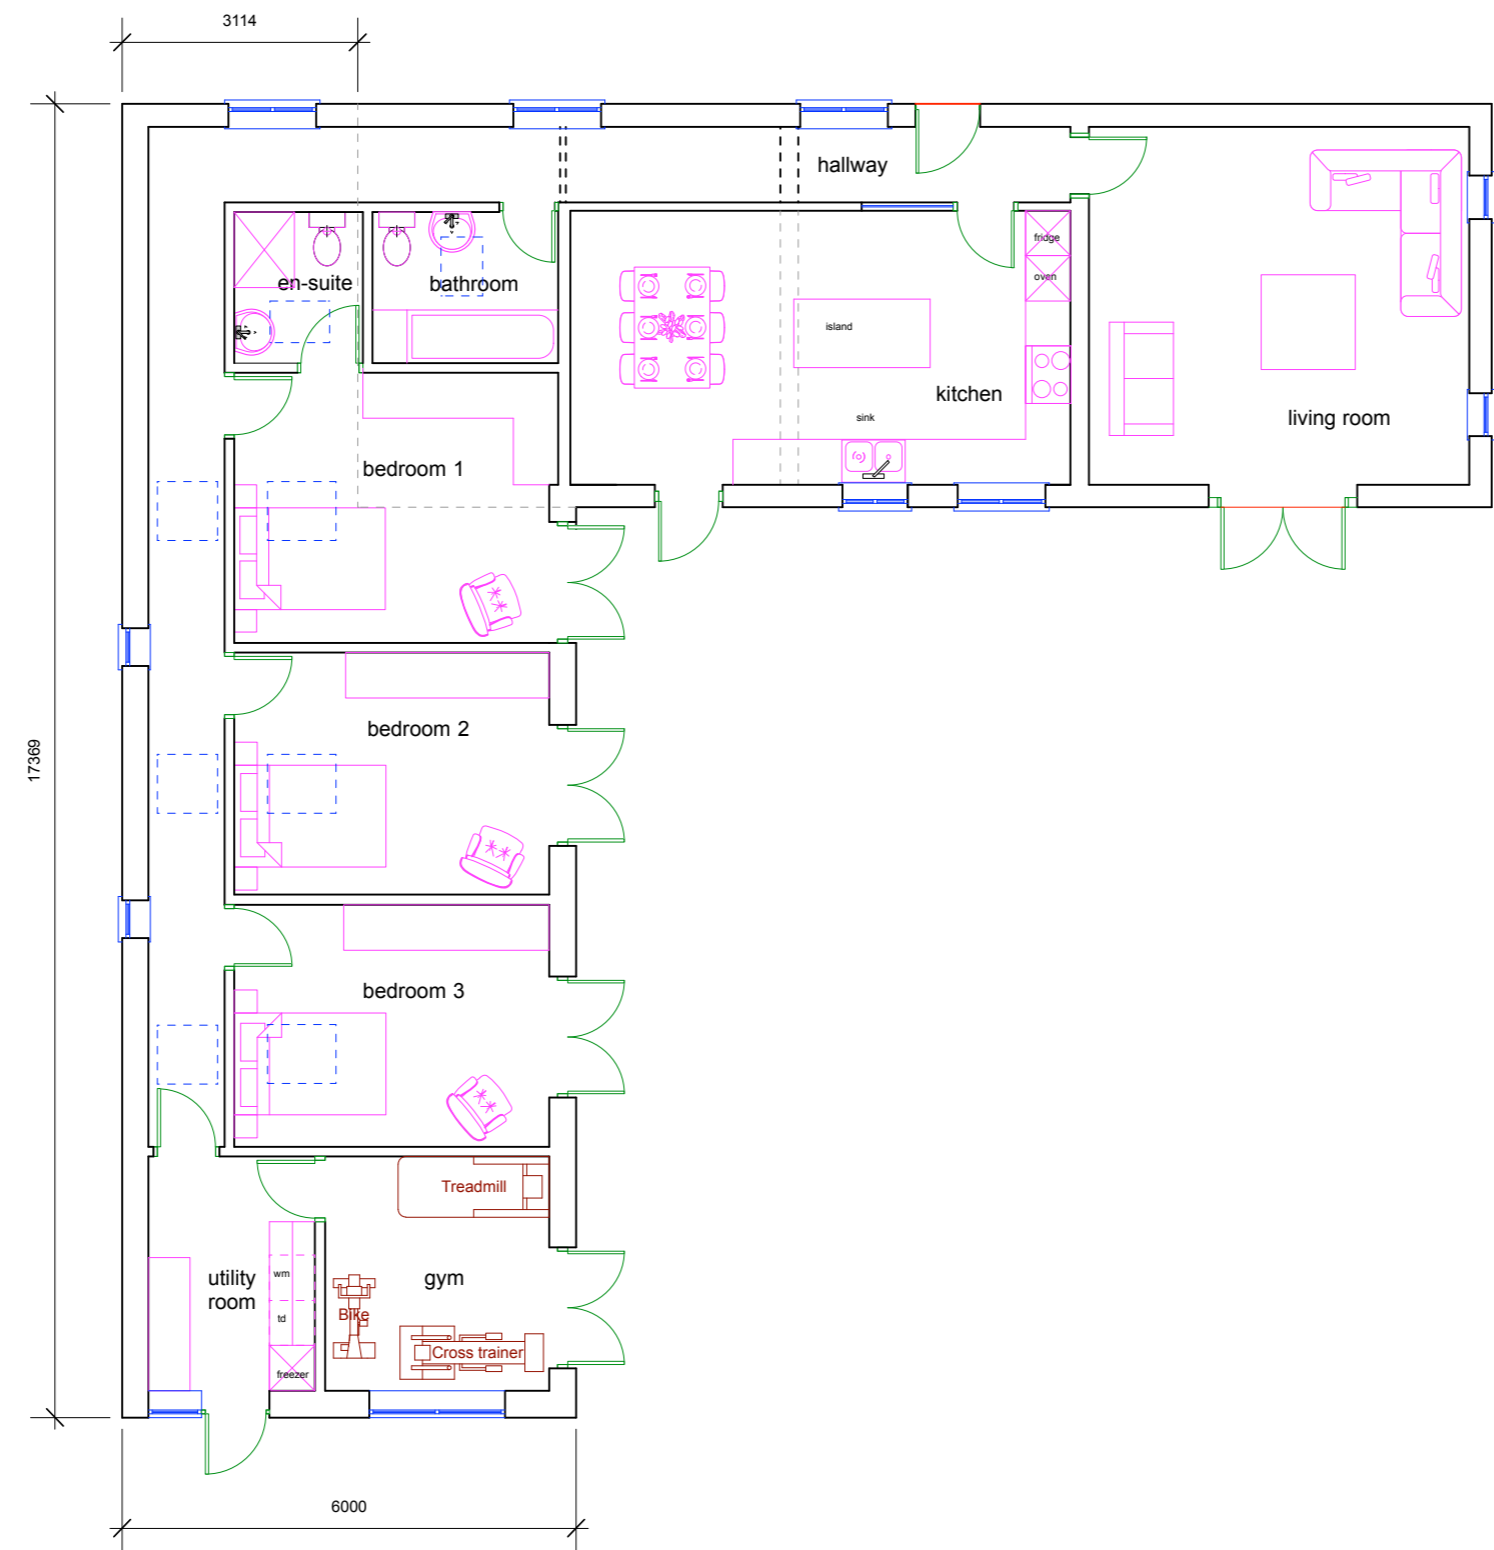

Revision	B	24/09/21	Add windows and planning details	SEF
	A	02/09/21	Add utility. Move bedrooms and alter kitchen	SEF

 architects & designers ltd 95 Copthorne Road, Shrewsbury, SY3 8ND T. 01743 241521 nick@2scalearchitects.co.uk www.2scalearchitects.co.uk	Client	Mr and Mrs Pitt	Project	Poppy Cottage	Scale	1:100 @A3	Date	06/08/21	Drawn	SEF
	Title	Proposed plan		Job No.	718	Drwg. No.	003	Revision	B	