



Front

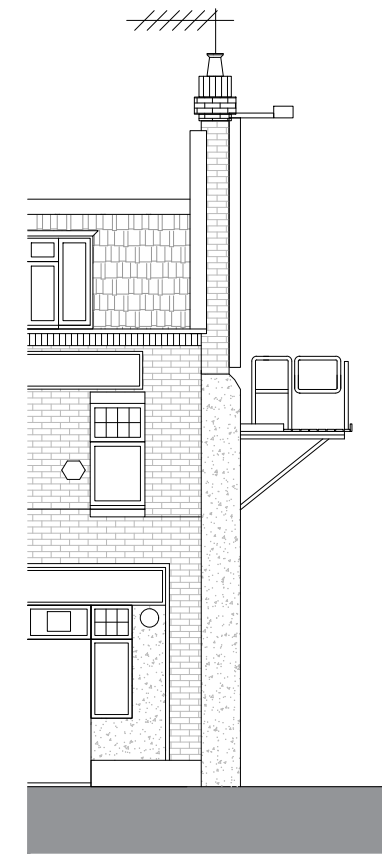


Side

Existing

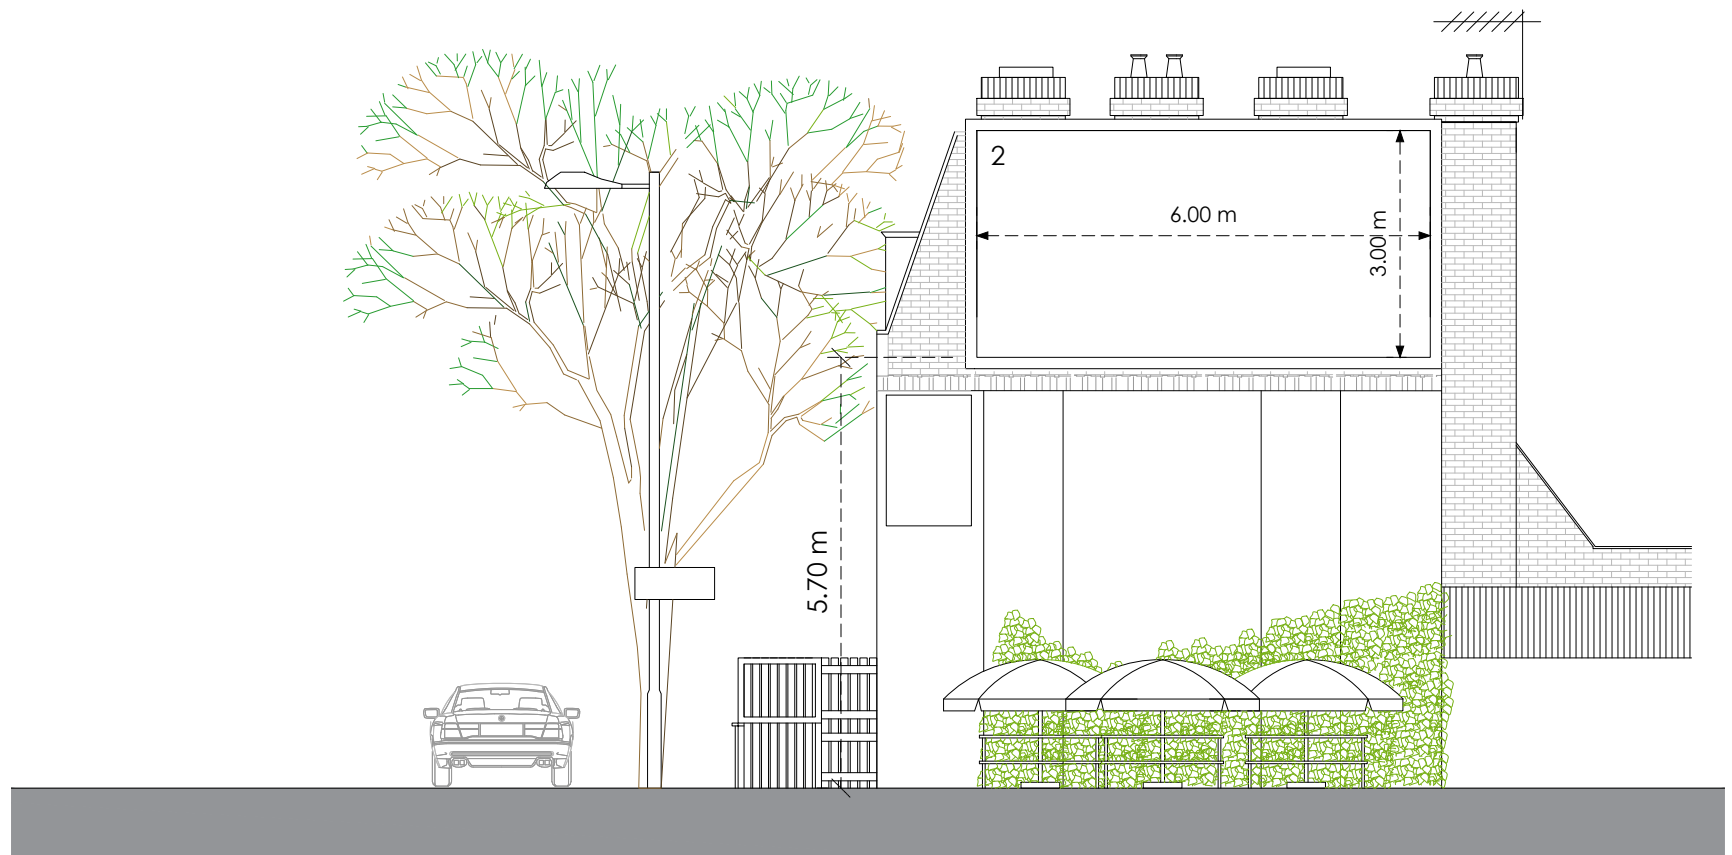


Front

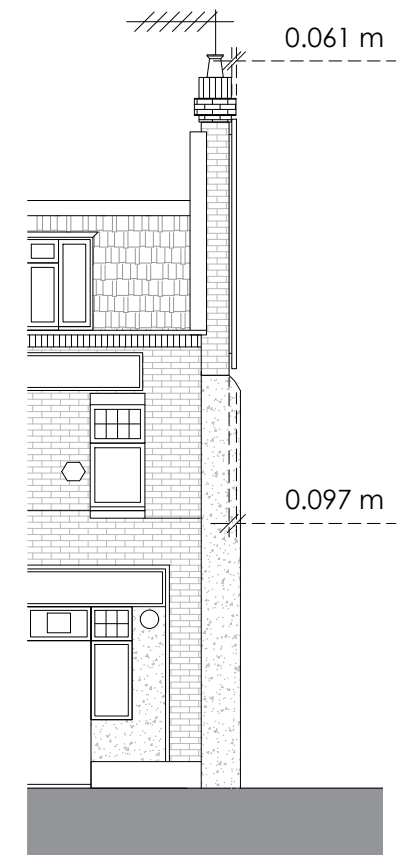

Side

Proposed

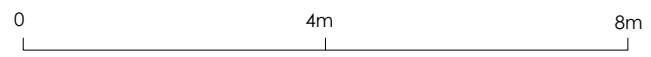

Title
Existing and Proposed Elevations

Address
11 Rotherhithe Old Road, London,
SE16 2PP

Client

Job No. 011-0128-1388 **Issued** 23/08/21

Scale
1:100 @ A3

Key

- 1. Existing Illuminated Advertising Board
- 2. Proposed Media Screen

All information is to be checked on site for accuracy and fit. Only drawings with WD status with the most recent revision are to be used for construction.