



View from West (see Drwg 1110/11 for section lines)

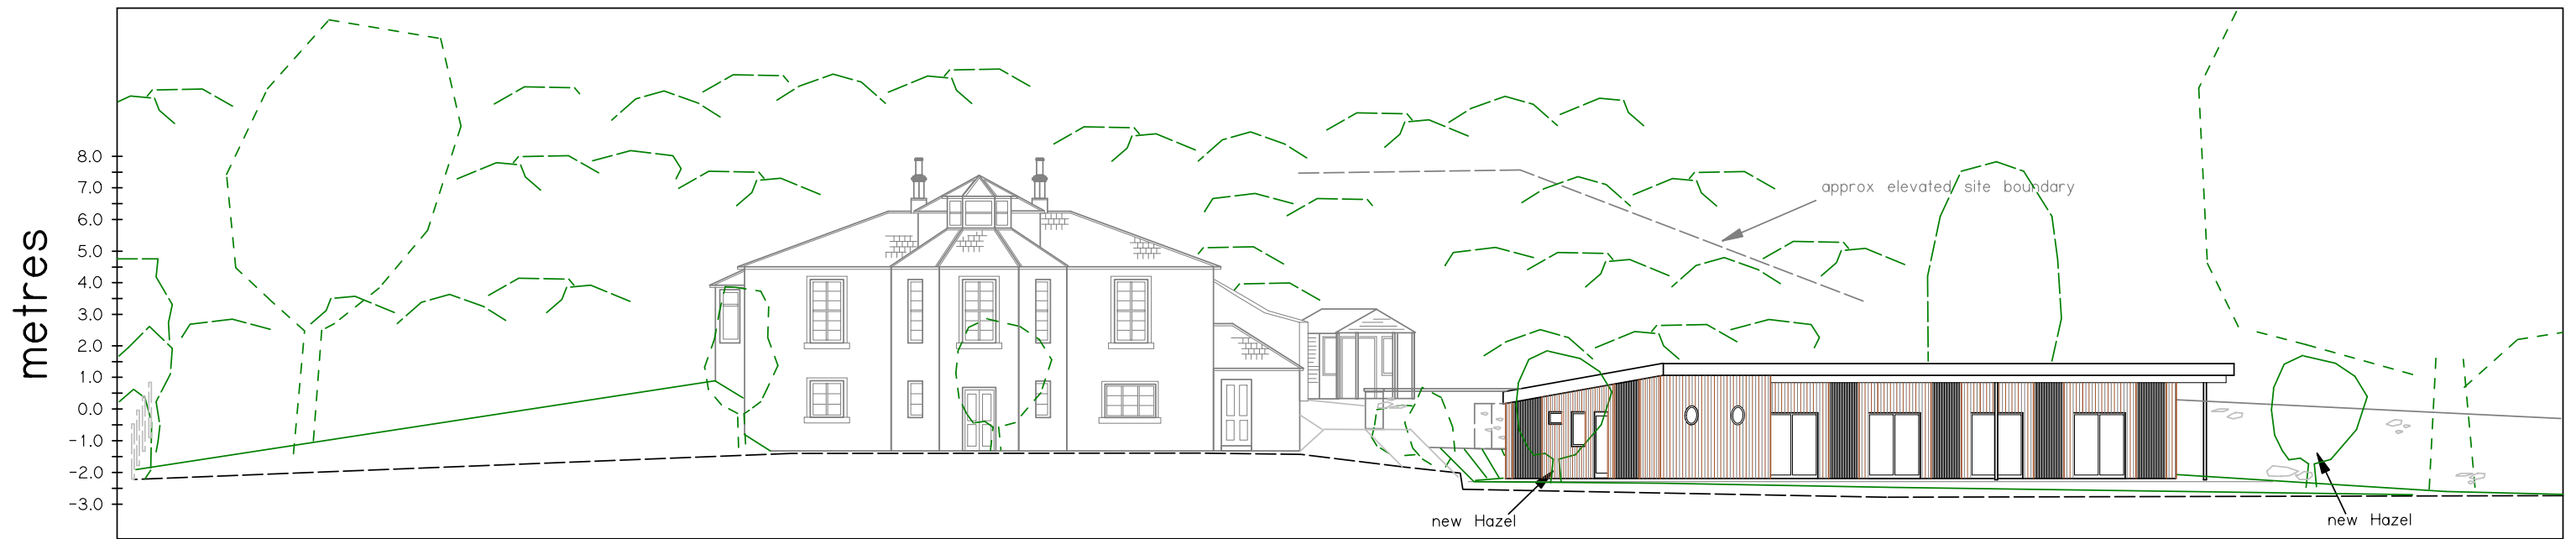

View from South (see Drwg 1110/11 for section lines)

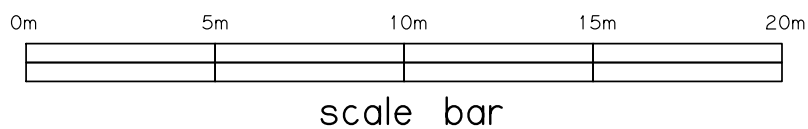

P2 - roof mounted solar PV added
P1 - original preliminary

Toby Hartley
Cornerstone's Nursery
Blairgowrie
Client

New Facility
Cornerstone's Nursery
Blairgowrie
Project

Site Elevations &
Sections Proposed
(Scale 1 : 200)

1110/14
Drawing Number

P2
Revision

KELLSTON DEVELOPERS LTD