




View from West (see Drwg 1110/11 for section lines)



View from South (see Drwg 1110/11 for section lines)

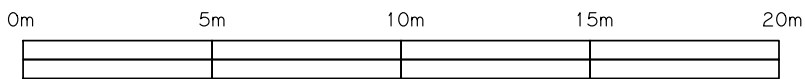

scale bar

P1 - original preliminary

Toby Hartley
Cornerstone's Nursery
Blairgowrie
Client

New Facility
Cornerstone's Nursery
Blairgowrie
Project

Site Elevations &
Sections Existing
(Scale 1 : 200)

1110/12
Drawing Number

P1
Revision

KELLSTON DEVELOPERS LTD