
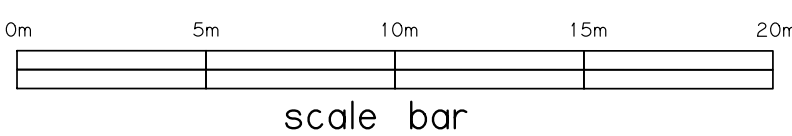


Proposed New Facility

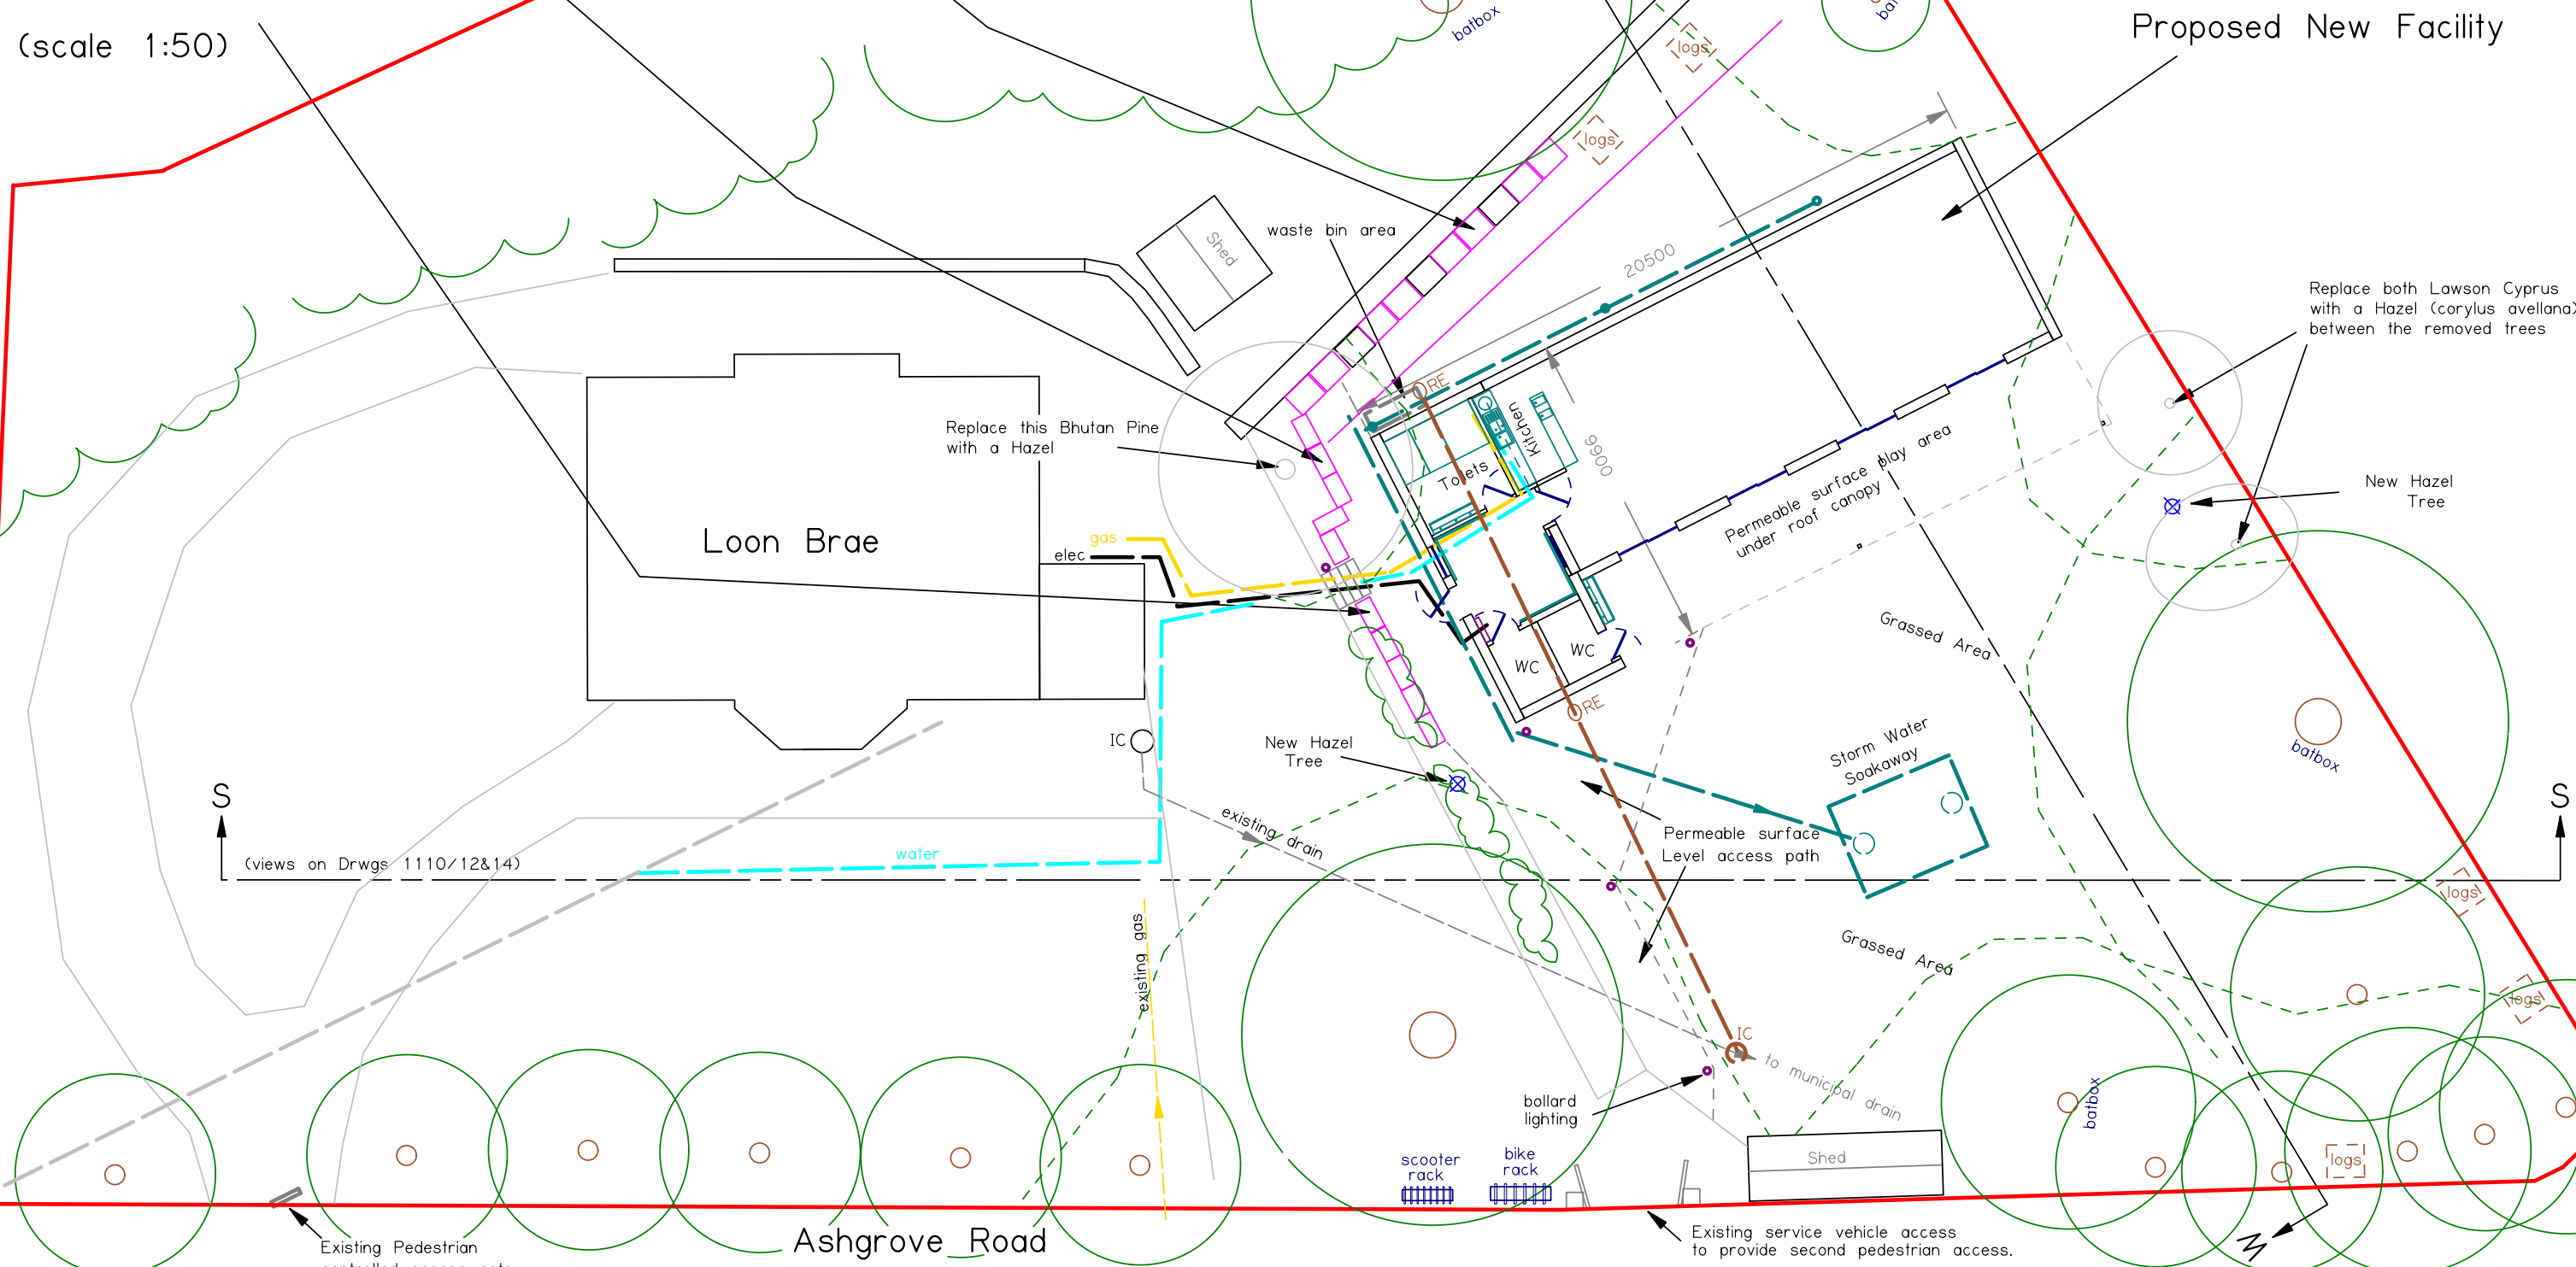

- P3 - gabion section details
- P2 - post survey alterations avoiding tree roots
- P1 - original preliminary

<b>Toby Hartley</b> Cornerstone's Nursery Blairgowrie Client	<b>New Facility</b> Cornerstone's Nursery Blairgowrie Project	<b>Site Services</b> ( Scale 1 : 200 )	<b>1110/11</b> Drawing Number	<b>P3</b> Revision
			KELLSTON DEVELOPERS LTD	