


Side (West) Elevation

Larch Timber cladding  
(grey wash to age)


Cornerstones  
Nursery

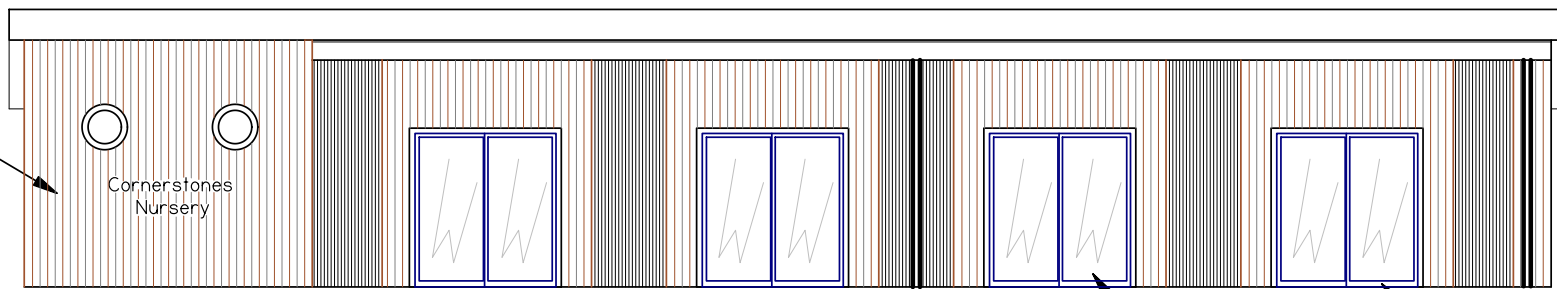

Front (South) Elevation

Glazed Sliding Doors

Charcoal grey door/window frames

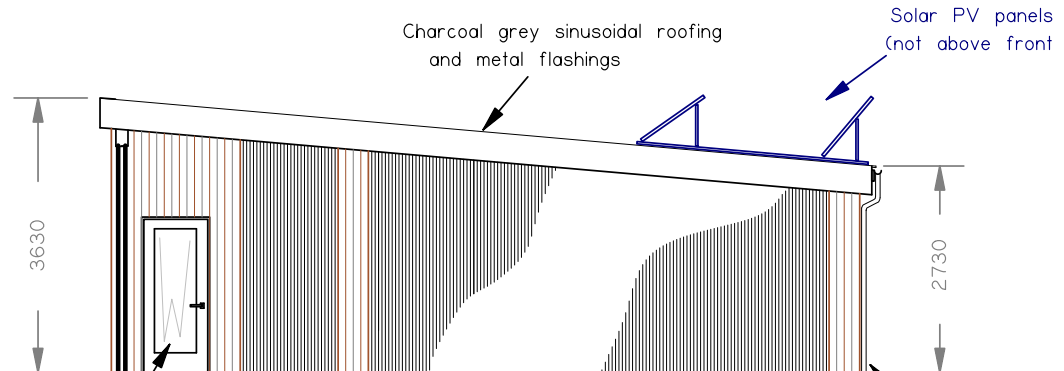

Side (East) Elevation

Charcoal grey sinusoidal roofing  
and metal flashings


Solar PV panels  
(not above front roof line)

3630

2730


Opaqued Glazed Door

Charcoal grey metal guttering

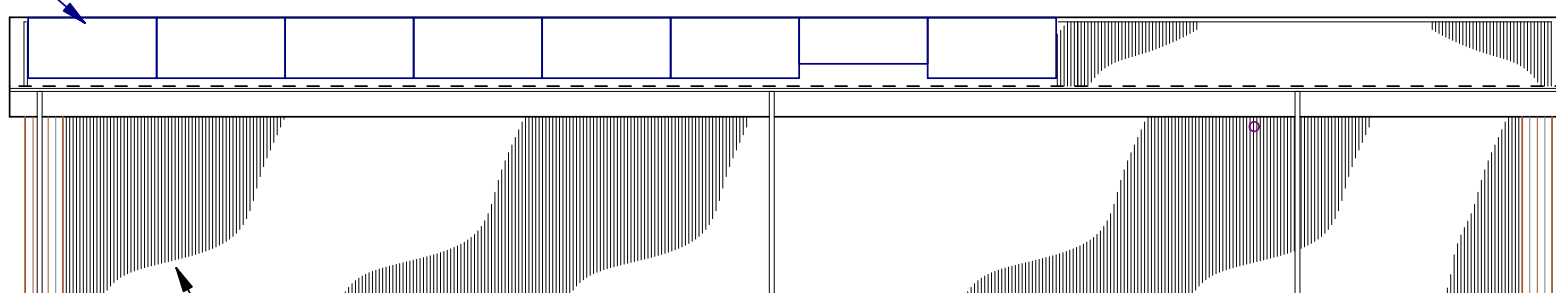

Rear (North) Elevation




Charcoal grey sinusoidal cladding

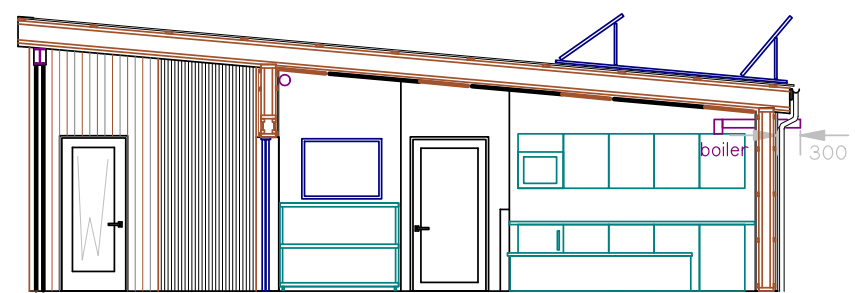

Section View (A-A)

boiler

300

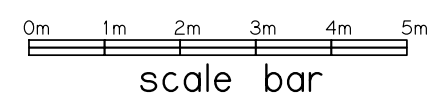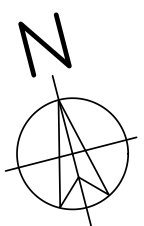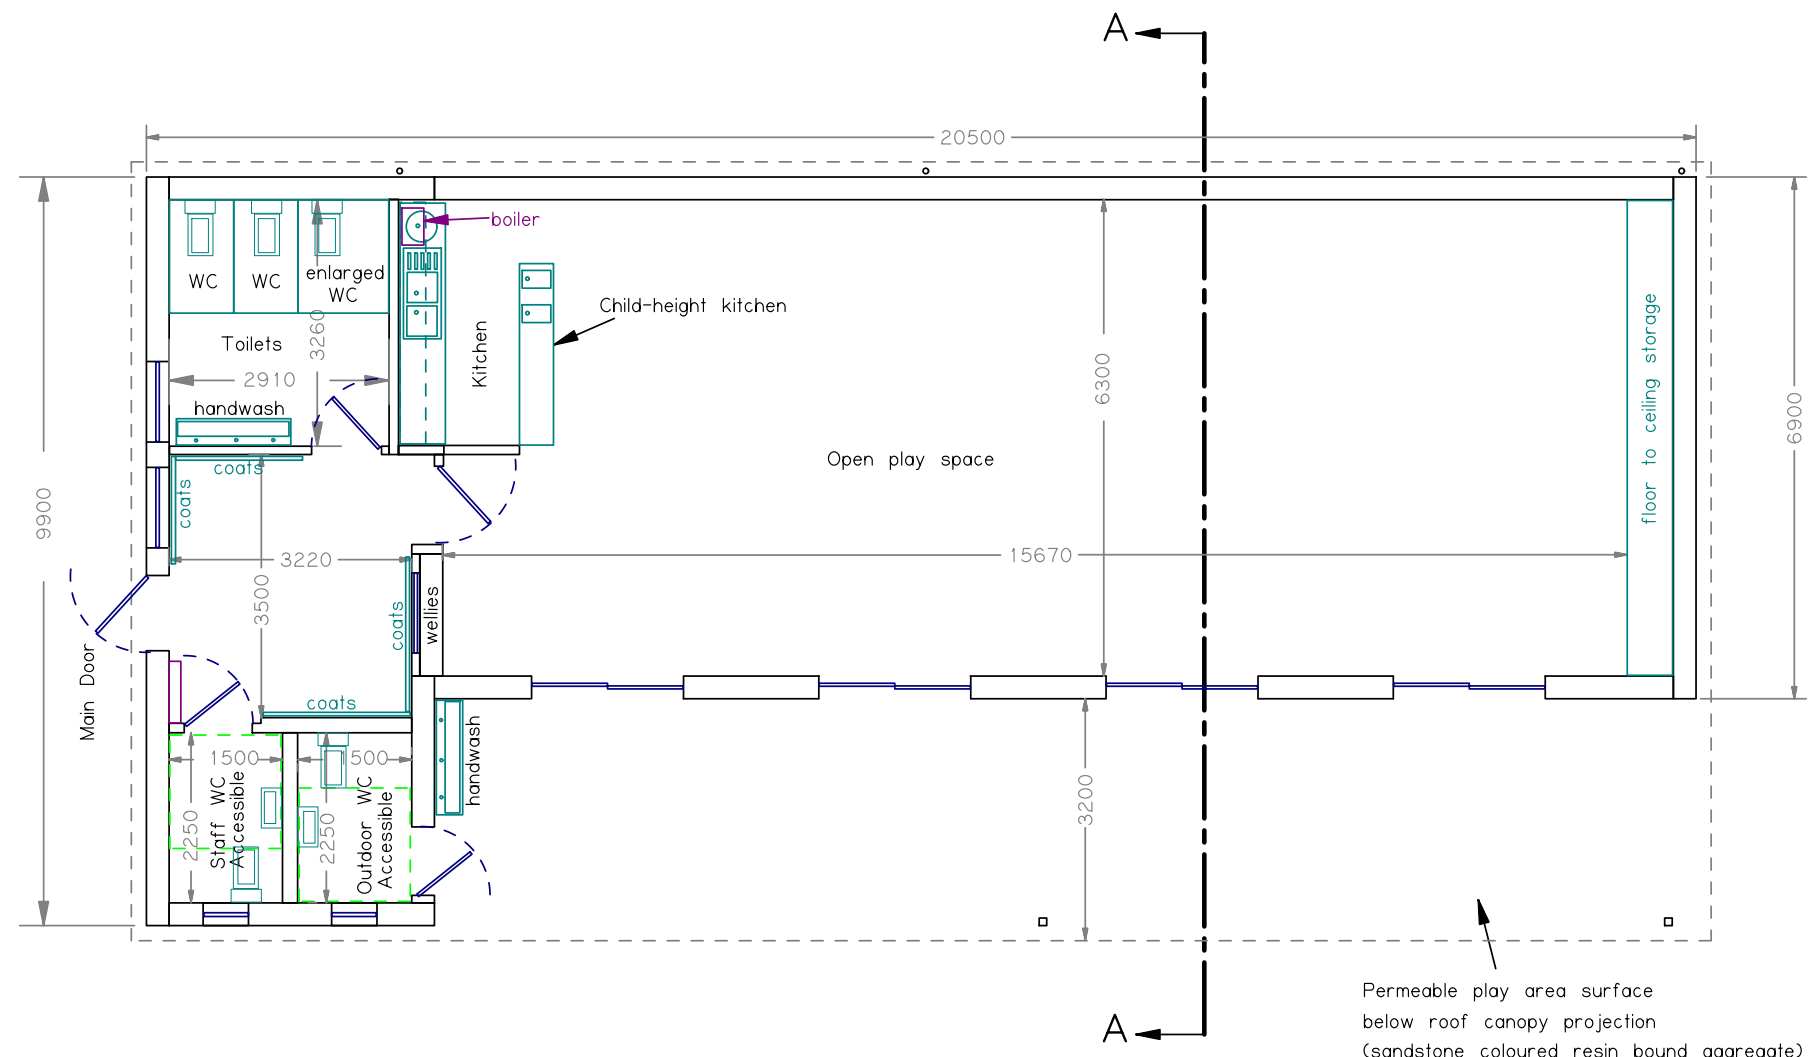

P2 - roof mounted solar PV  
P1 - original preliminary

**Toby Hartley**  
Cornerstone's Nursery  
Blairgowrie  
Client

**New Facility**  
Cornerstone's Nursery  
Blairgowrie  
Project

**Proposed Plan  
Elevations & Section**  
( Scale 1 : 100 )

1110/21  
Drawing Number

P2  
Revision

KELLSTON DEVELOPERS LTD