




WG02 Typical Casement Window Elevation
1:10

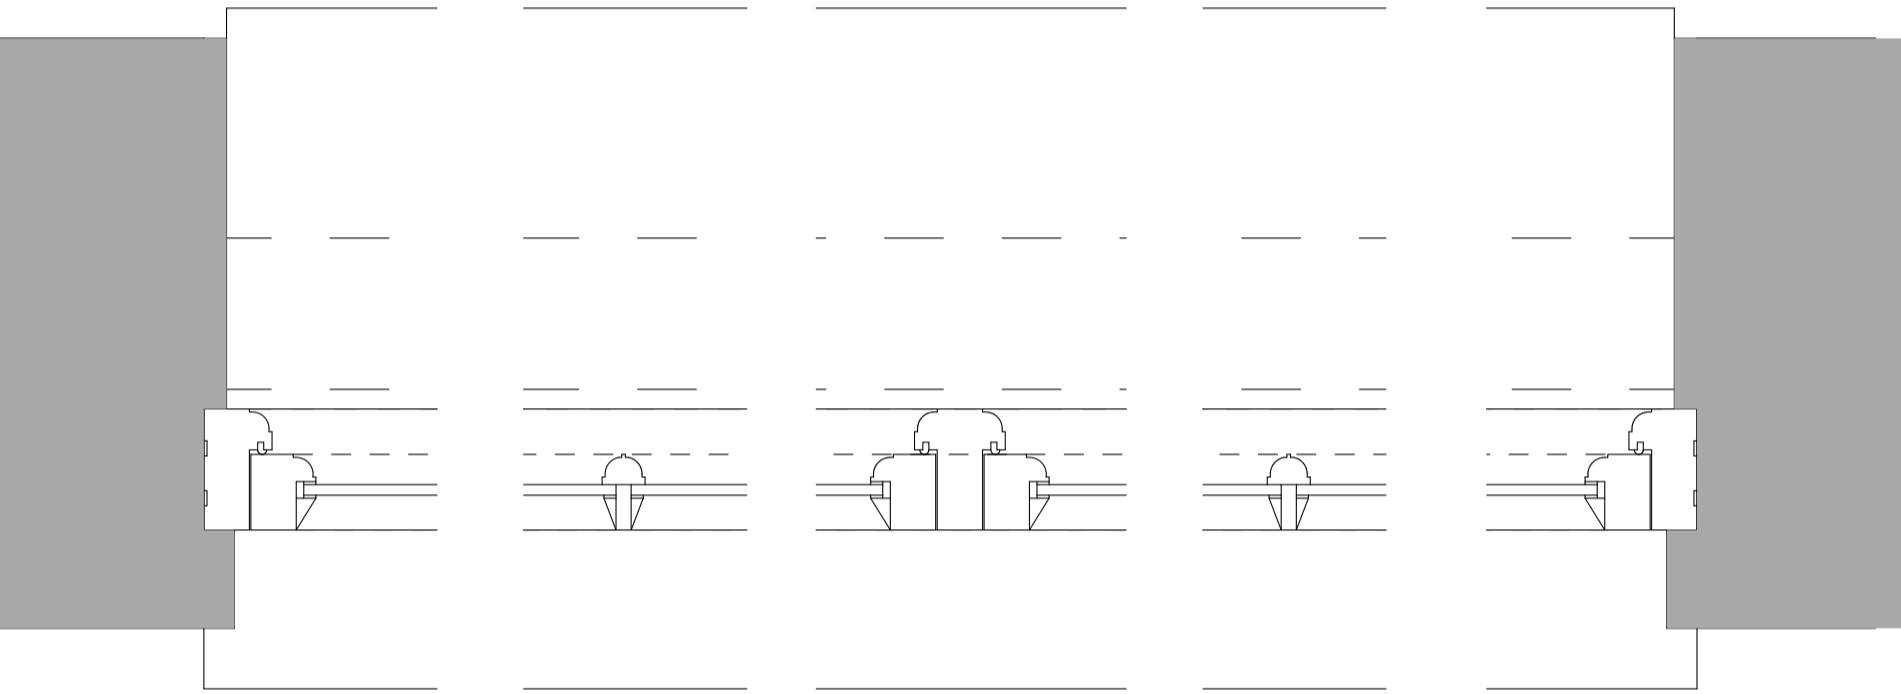


Section 1-1 Typical Casement Window
1:5

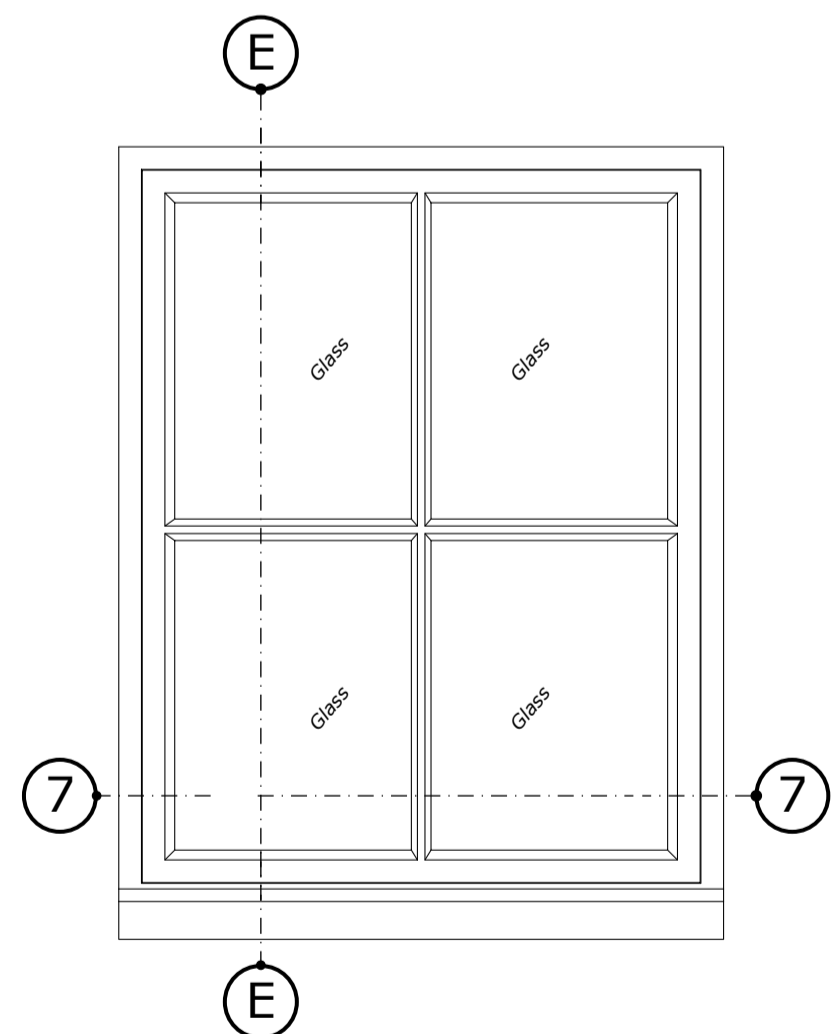


WF02 Dormer Casement Window Elevation
1:10

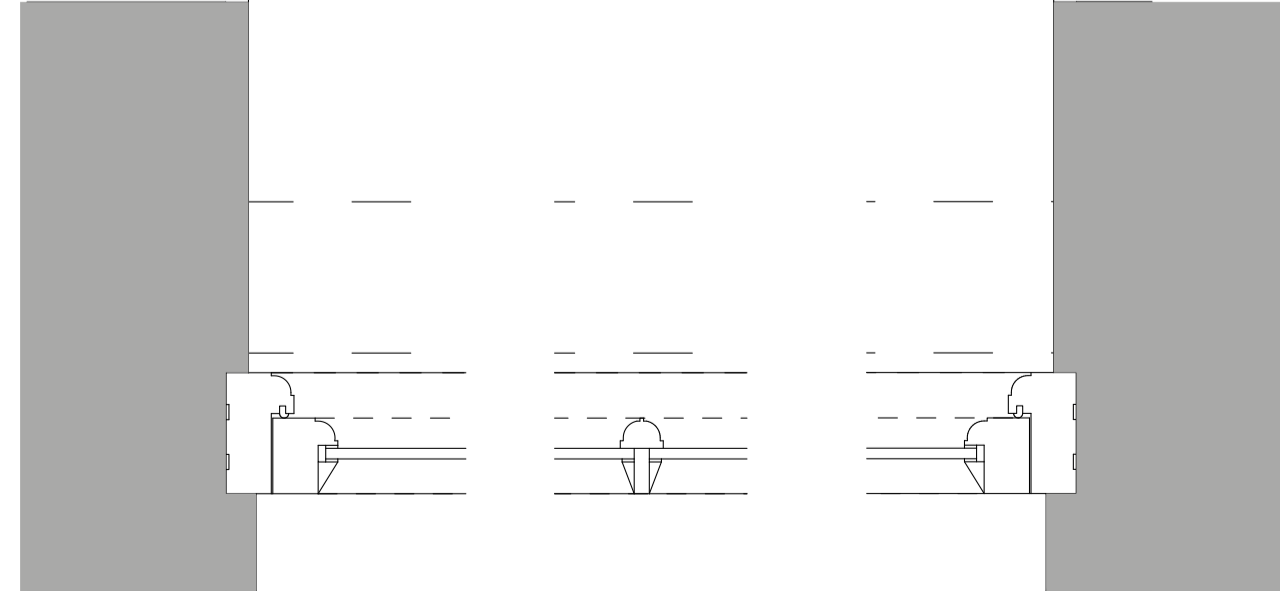


Section 7-7 Dormer Casement Window
1:5

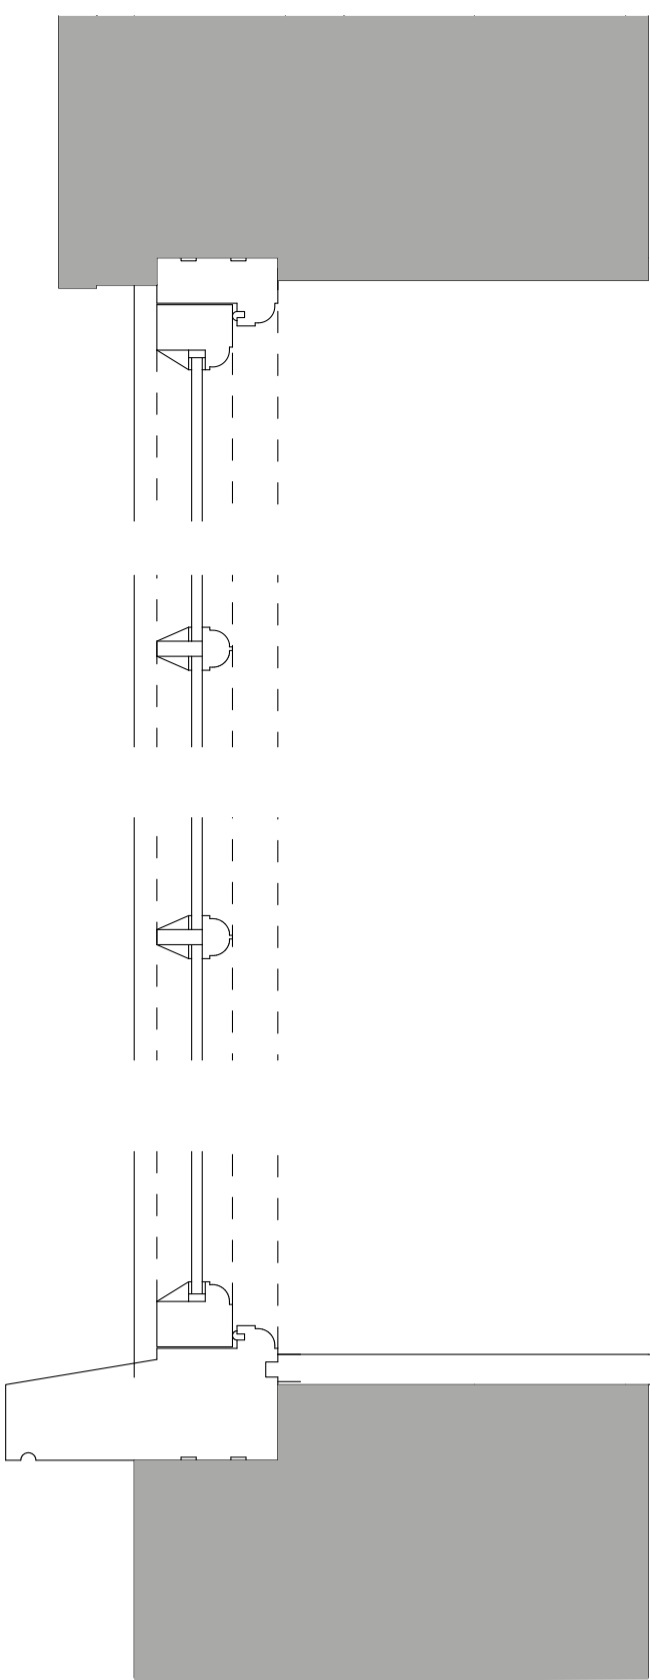


Section A-A Typical Casement Window
1:5

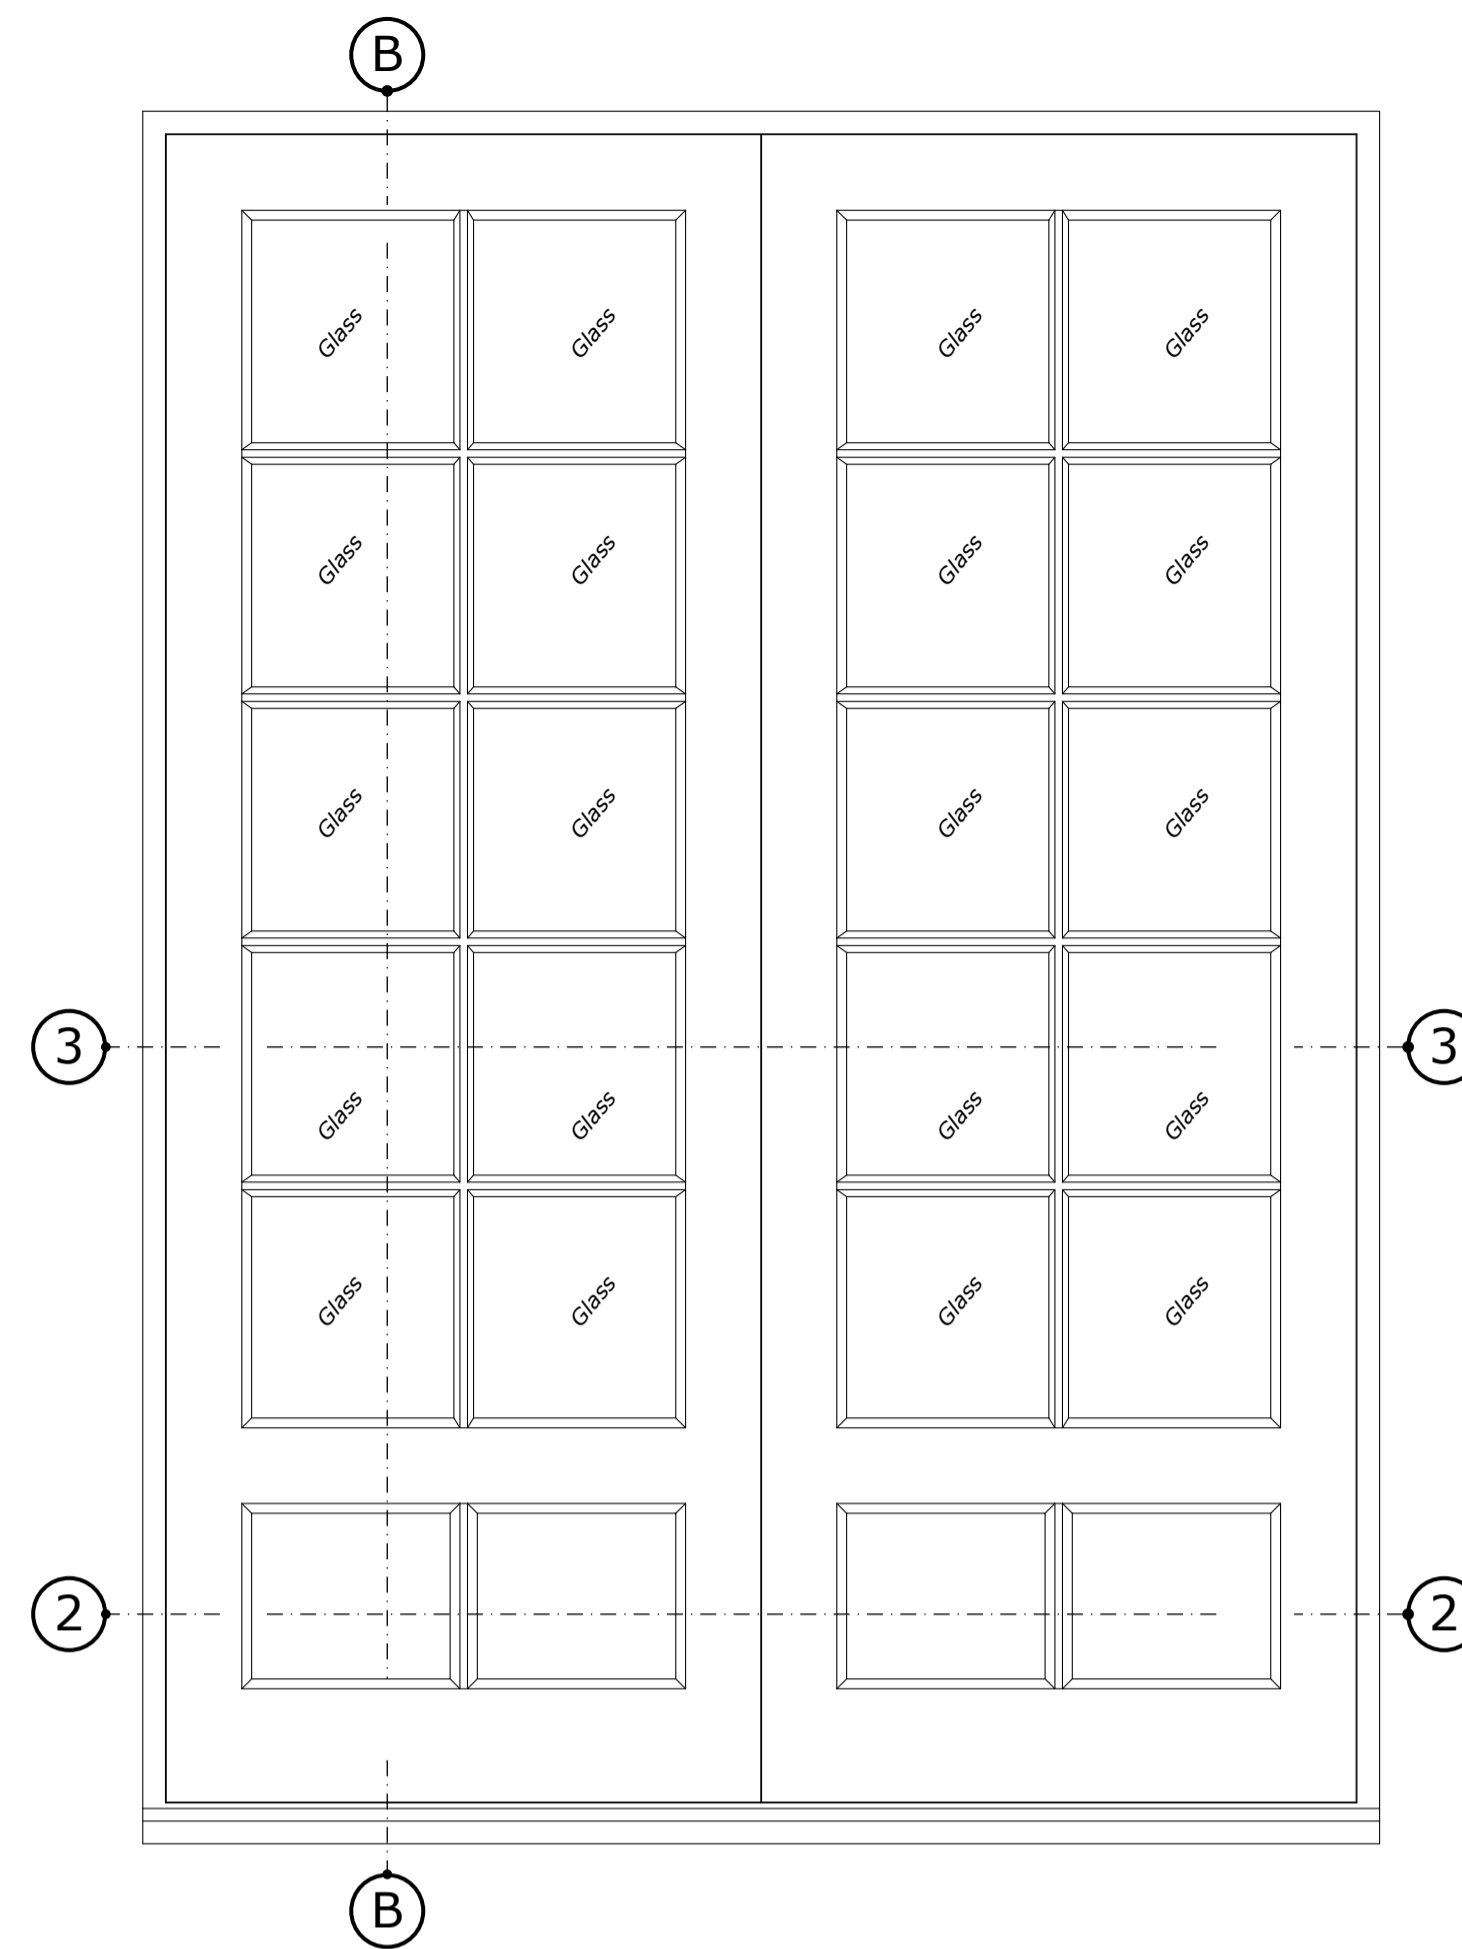


DG08 French Doors Elevation
1:10

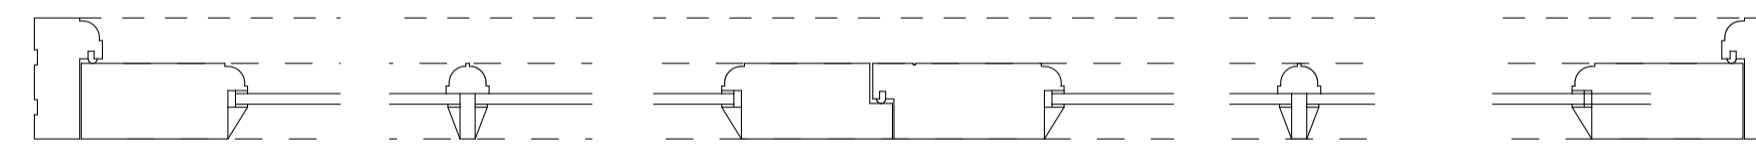

Section 3-3 French Doors
1:5

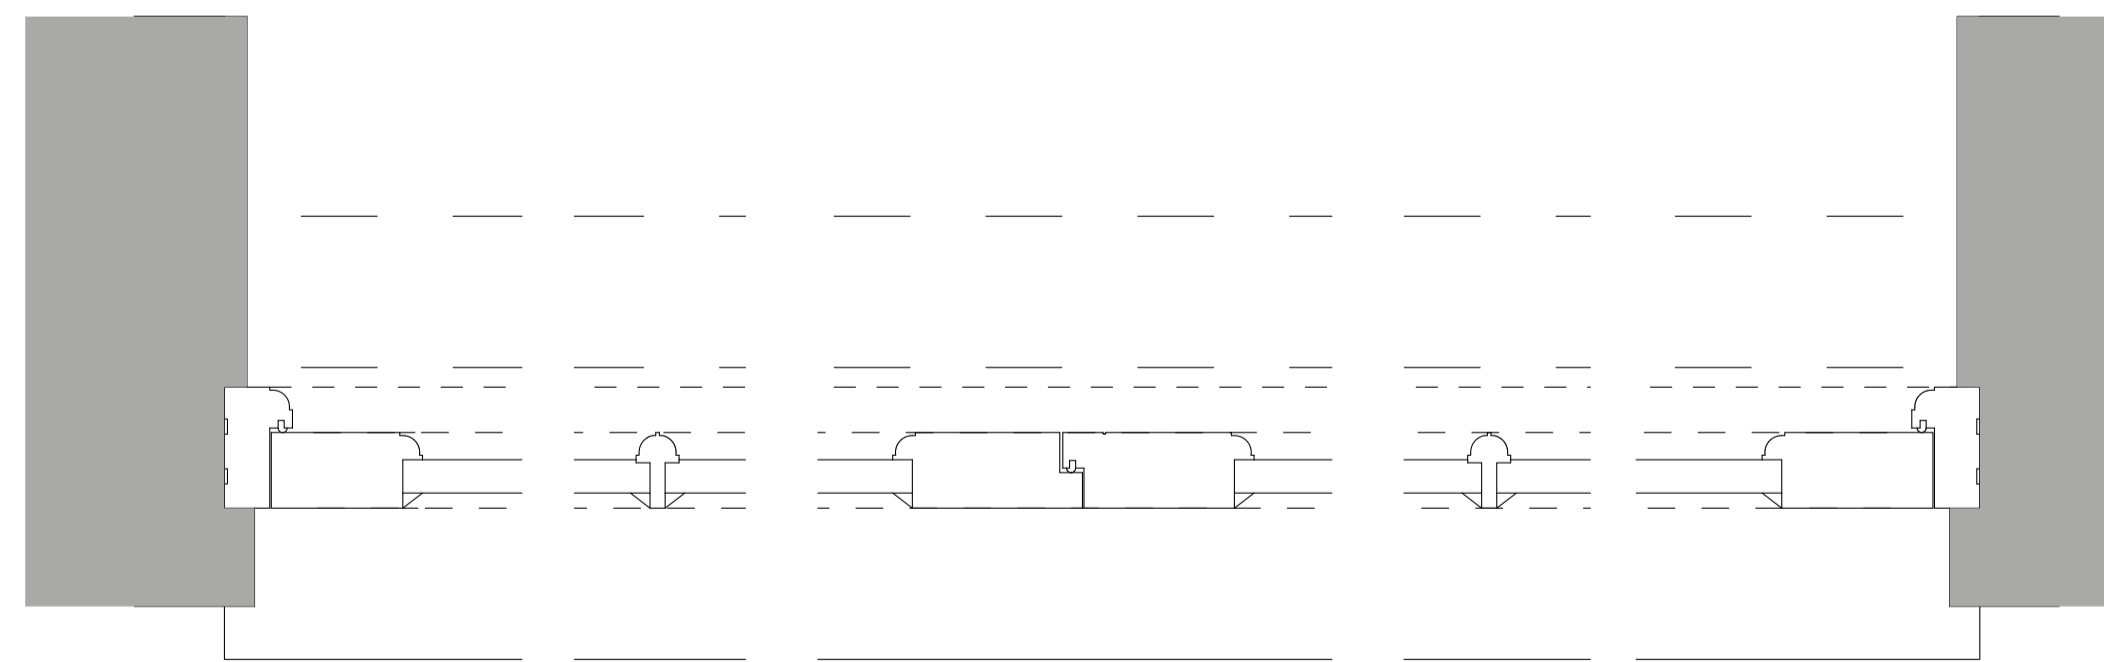



Section 2-2 French Doors
1:5

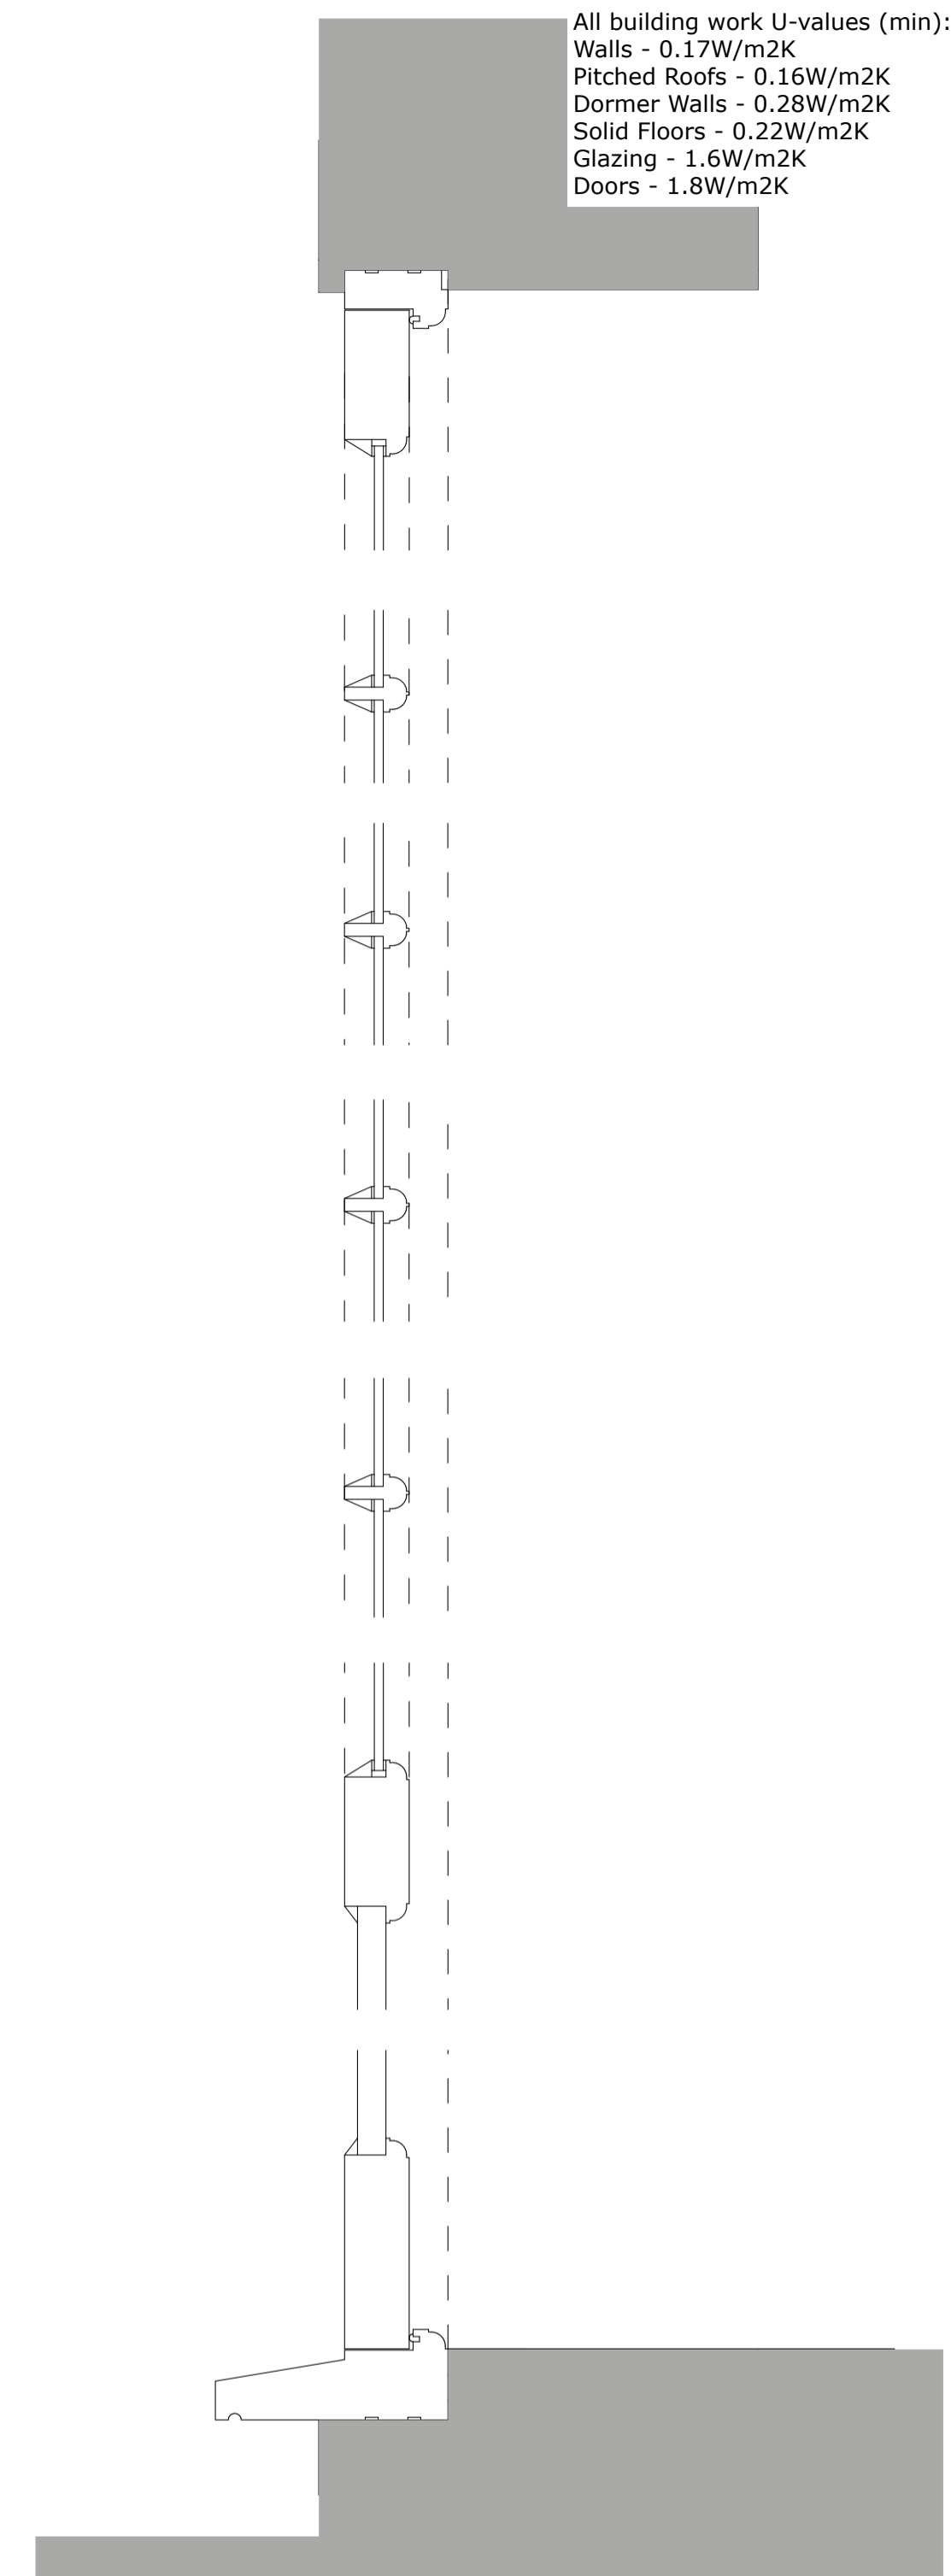

Section B-B French Doors
1:5


All building work U-values (min):
Walls - 0.17W/m2K
Pitched Roofs - 0.16W/m2K
Dormer Walls - 0.28W/m2K
Solid Floors - 0.22W/m2K
Glazing - 1.6W/m2K
Doors - 1.8W/m2K

NOTE
The contents of this drawing are Copyright. Faded dimensions only to be used. Contractors must verify all dimensions and report any discrepancies to the architect before putting work in hand or making any shop drawings.

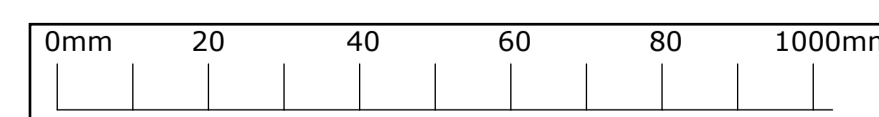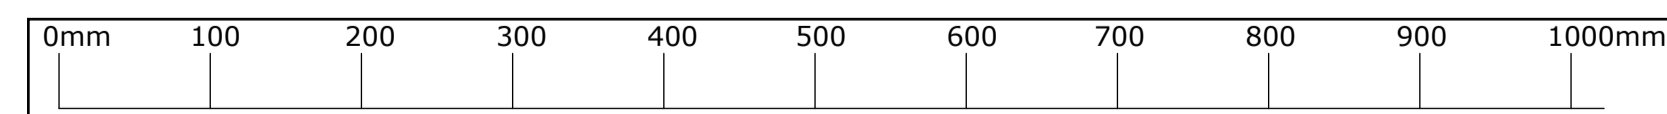


Revisions:	
Roger Hill Architects	
Deerchase Hut and Lodge Farm Broad Chalke Nr Salisbury Wiltshire SP55LX 01725519436 07976903566	
Site: Botolph Farmhouse, Botyl Road, Botolph Claydon, Buckinghamshire, MK18 2LR	
Title: Proposed Window and Door Details 1 of 2	
Drawn by: JH	Date: 22.06.20
Scale: 1:5, 1:10 & 1:20	Approval: RH
Drawing No: 1907- 30	Sheet: REV: A1


All building work U-values (min):
 Walls - 0.17W/m2K
 Pitched Roofs - 0.16W/m2K
 Dormer Walls - 0.28W/m2K
 Solid Floors - 0.22W/m2K
 Glazing - 1.6W/m2K
 Doors - 1.8W/m2K

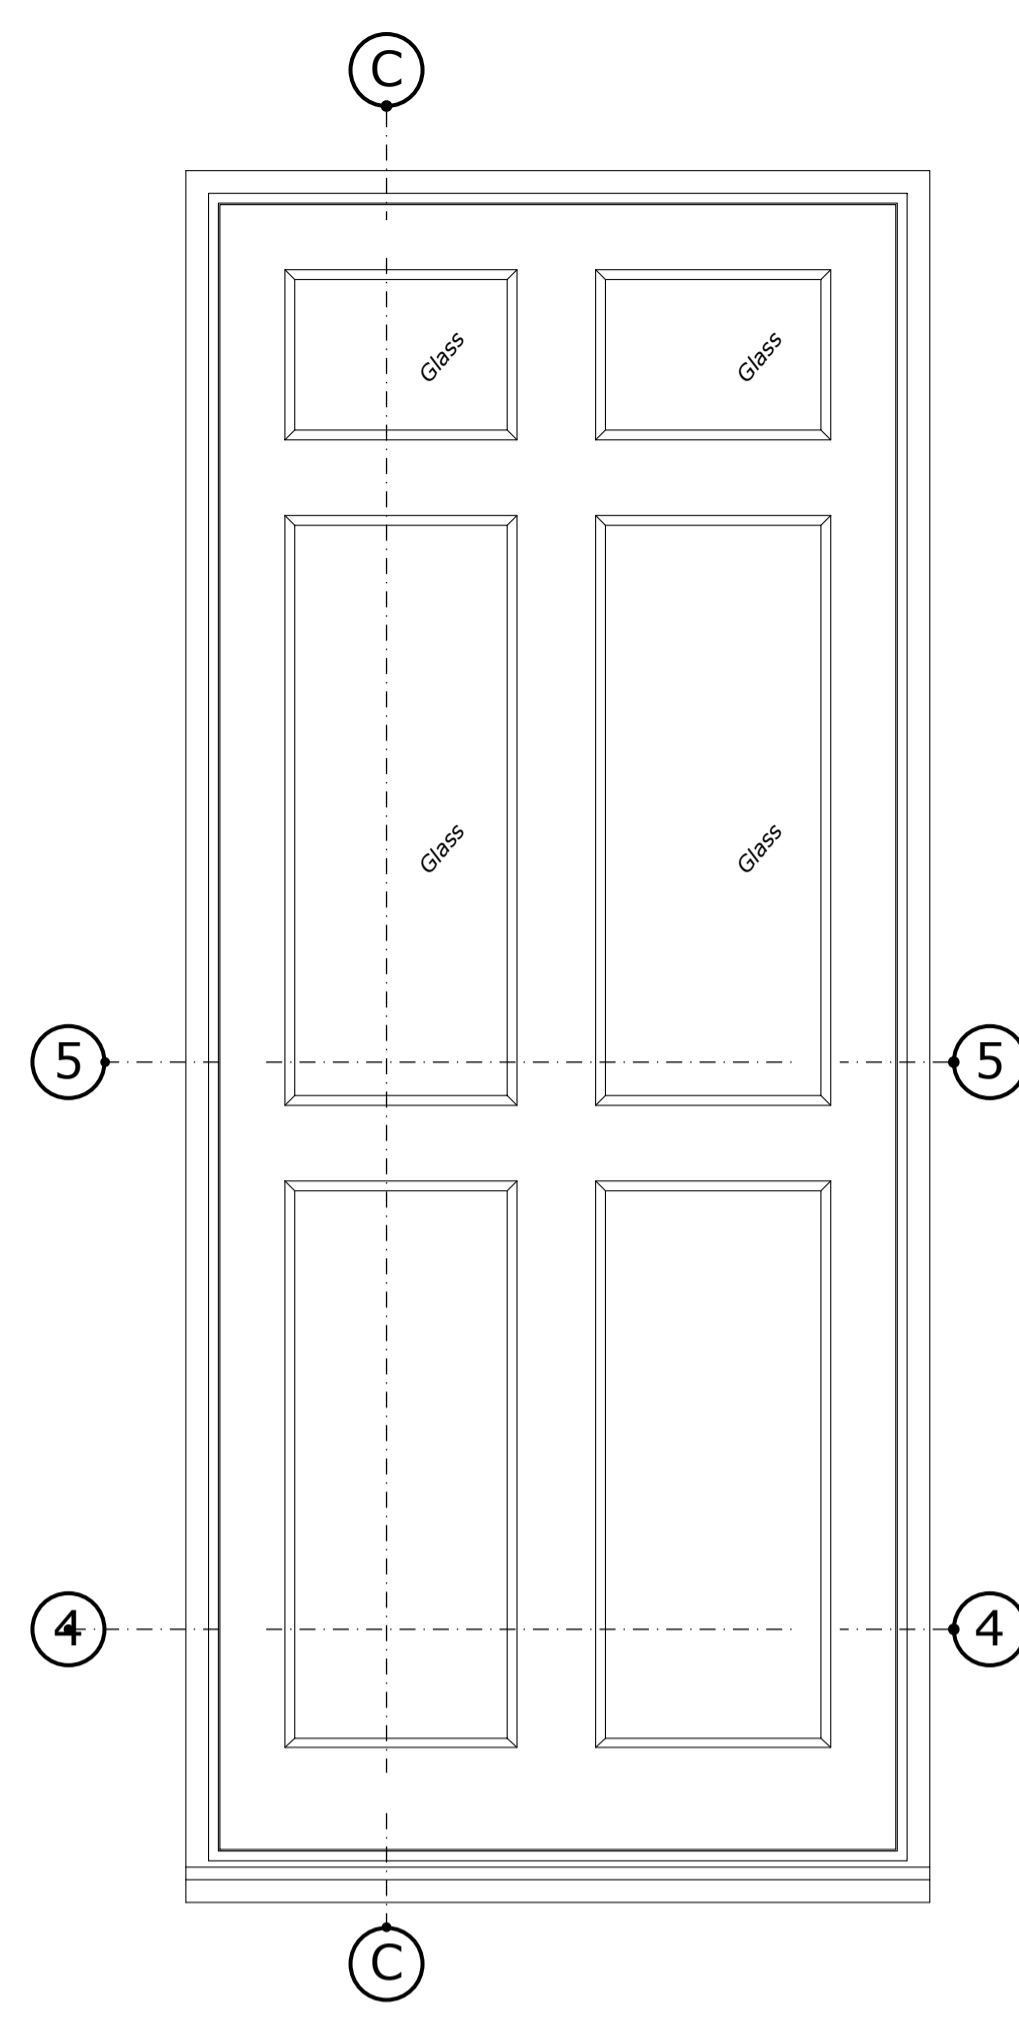


Typical External Door Elevation
1:10

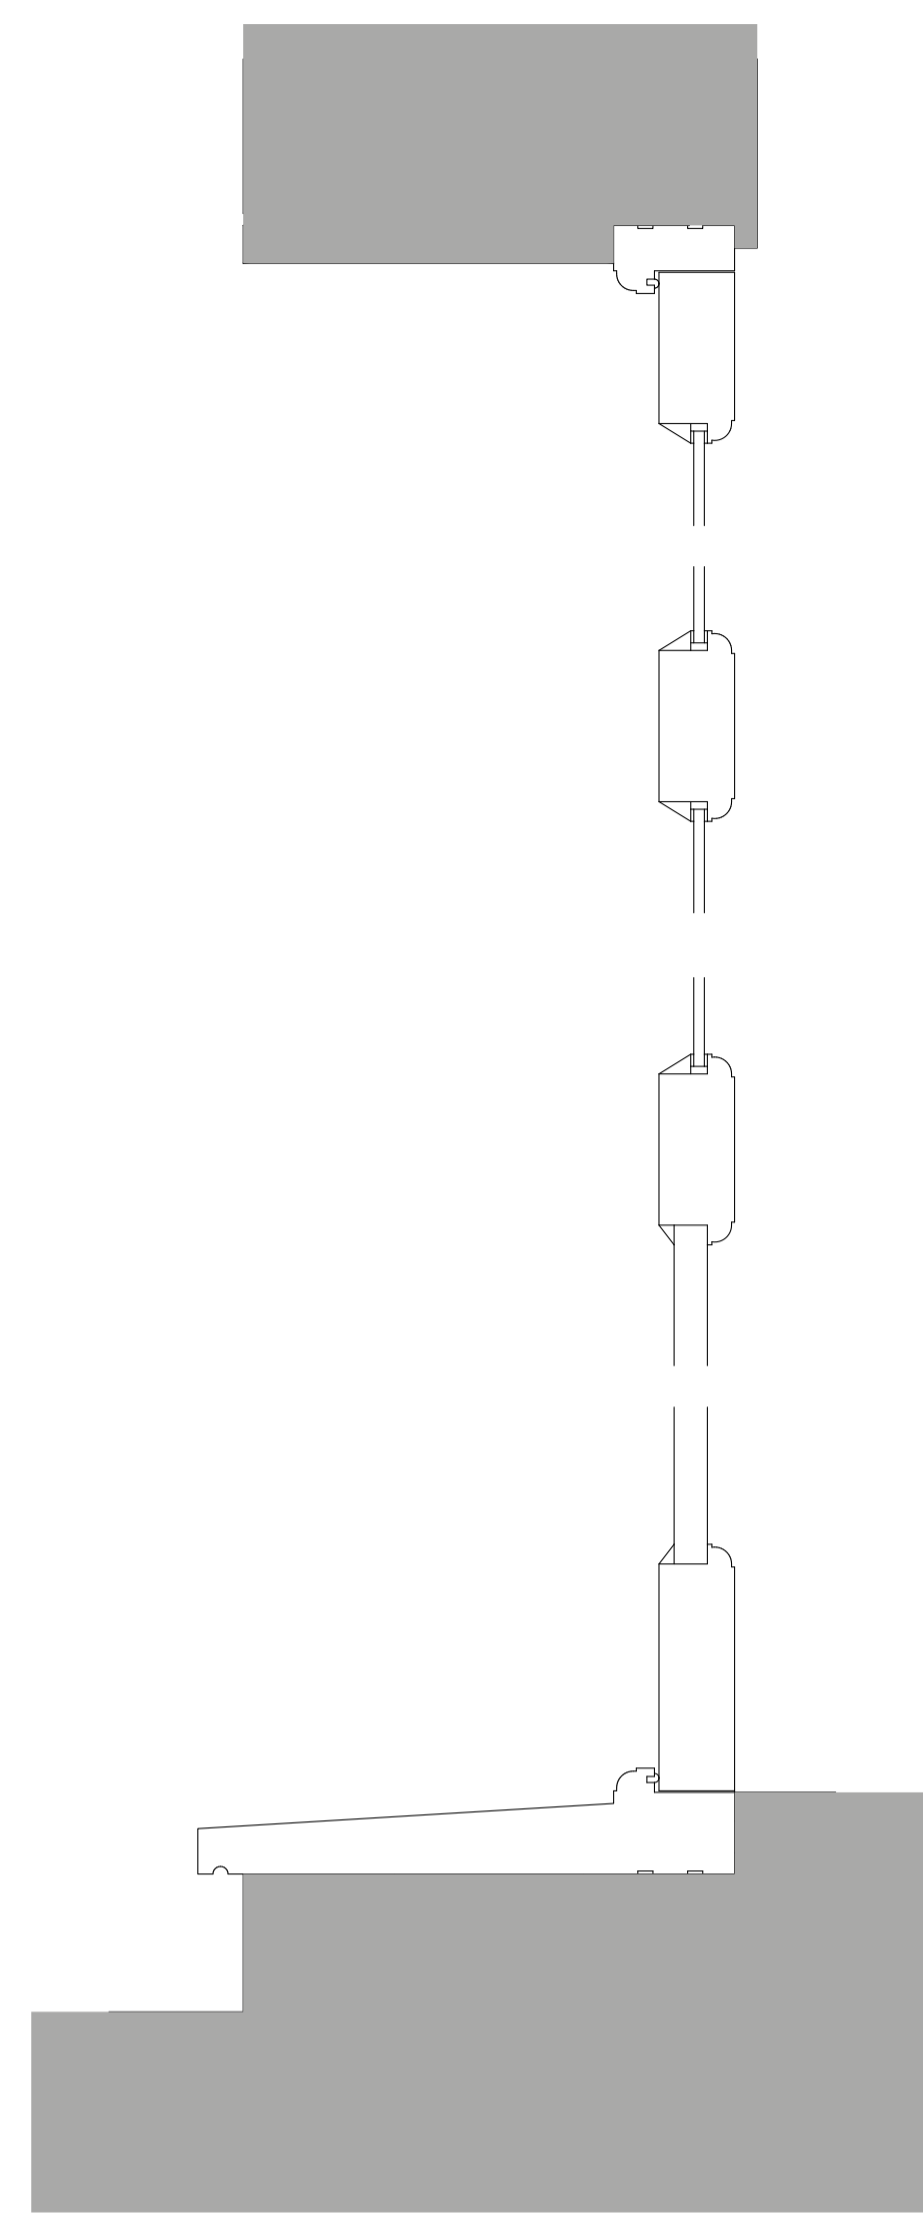


Section C-C External Door
1:5

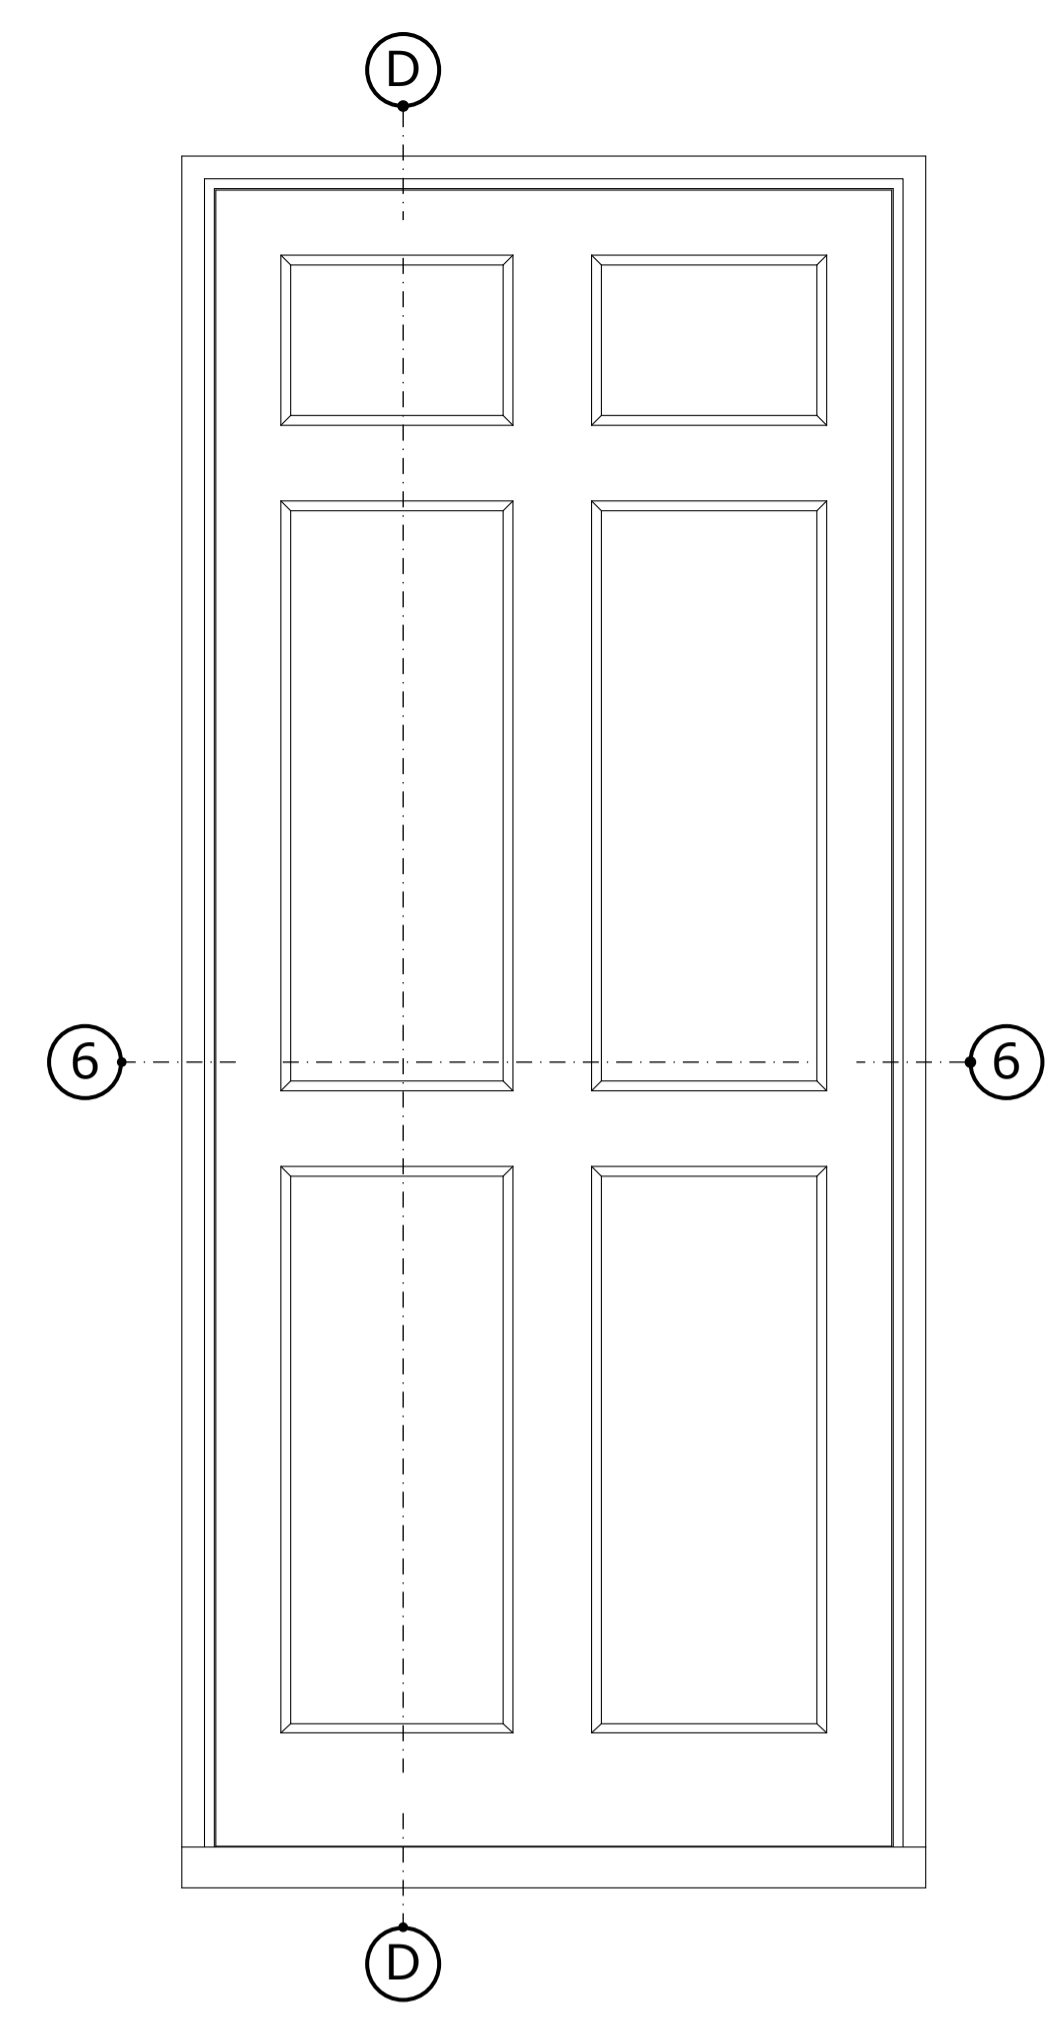


Typical Internal Door Elevation
1:10

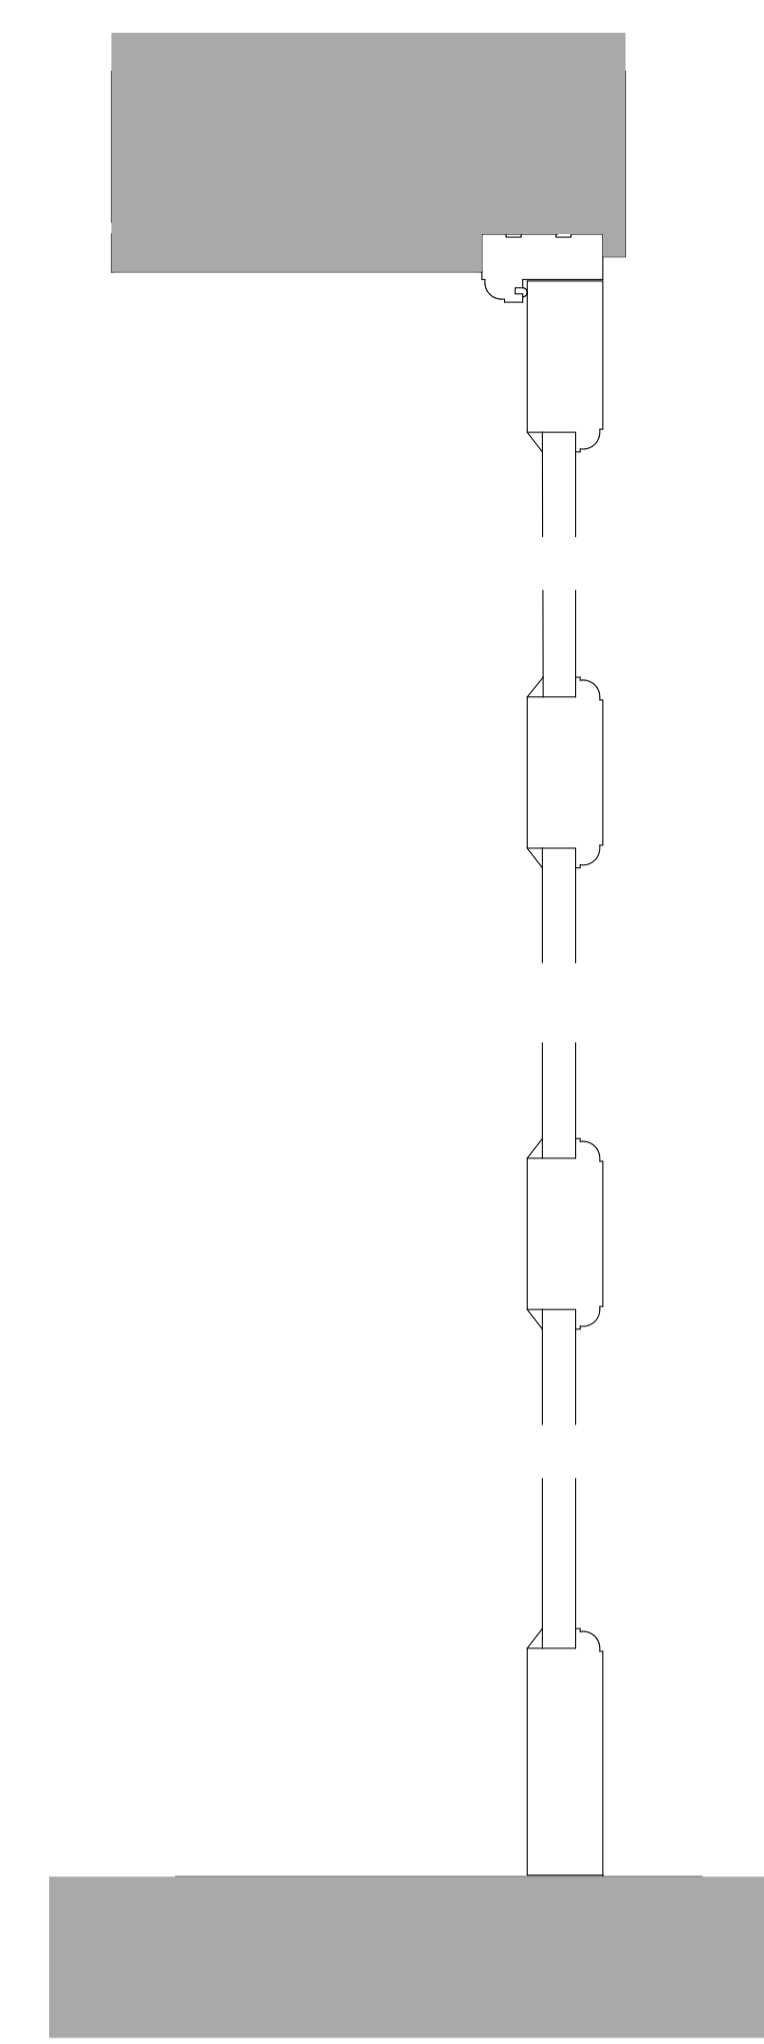


Section D-D Internal Door
1:5

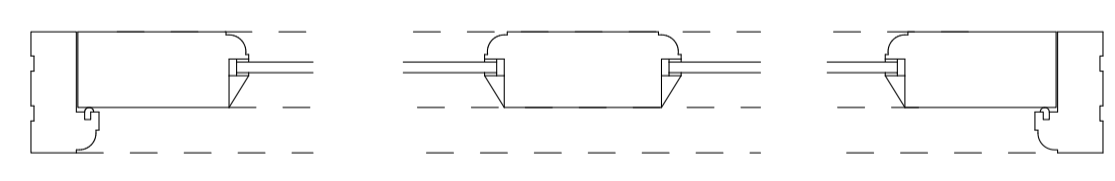




Section 5-5 External Door
1:5

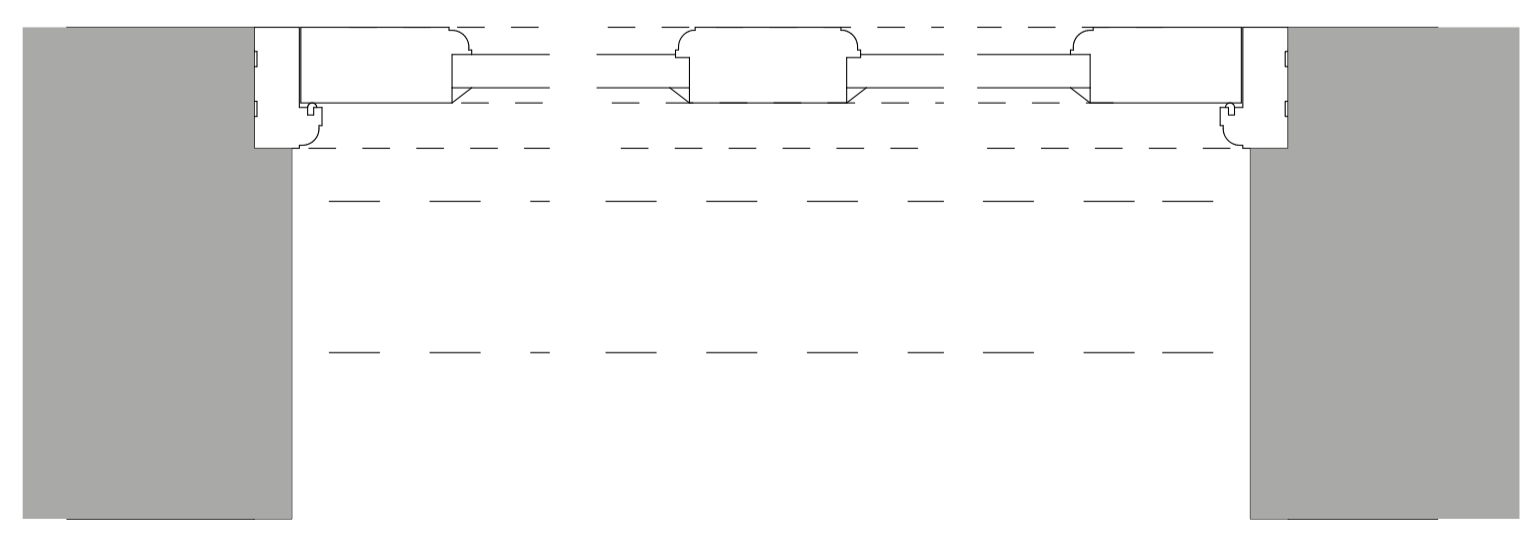

Section 4-4 External Door
1:5

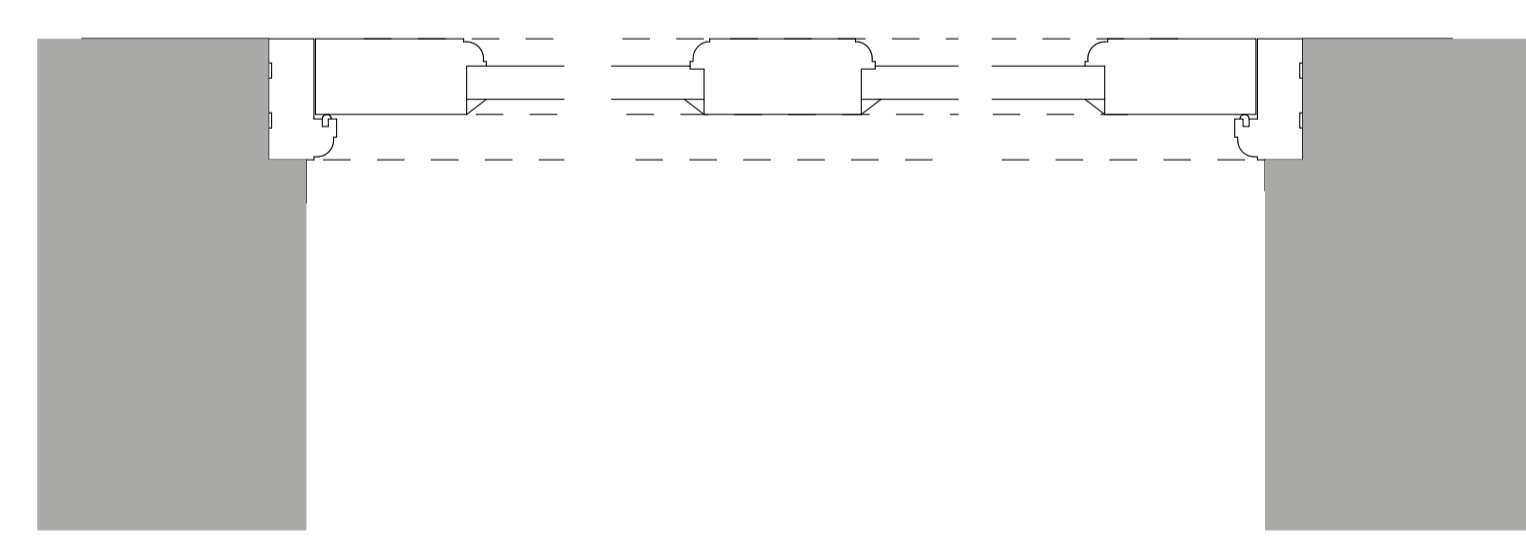

Section 6-6 Internal Door
1:5

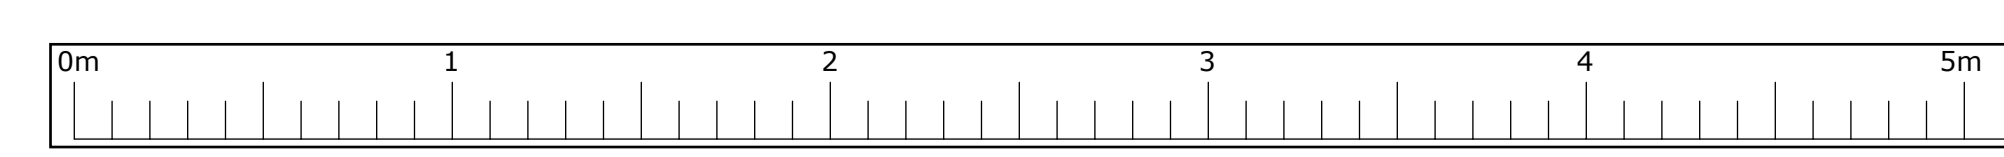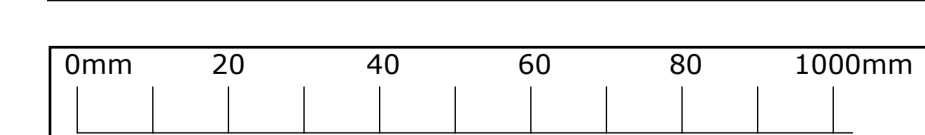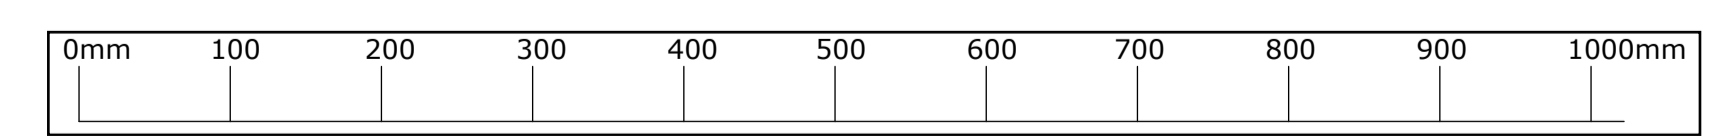

NOTE
 The contents of this drawing are Copyright.
 Faded dimensions only to be used.
 Contractors must verify all dimensions and
 report any discrepancies to the architect
 before putting work in hand or making any
 shop drawings.

Revisions:	
Roger Hill Architects	
Deerchase Hut and Lodge Farm Broad Chalke Nr Salisbury 01725519436 Wiltshire SP55LX 07976903566	
Site: Botolph Farmhouse, Botyl Road, Botolph Claydon, Buckinghamshire, MK18 2LR	
Title: Proposed Window and Door Details 2 of 2	
Drawn by: JH	Date: 22.06.20
Scale: 1:5, 1:10 & 1:20	Approval: RH
Drawing No: 1907- 31	Sheet: REV: A1