


**Section (long) - existing**  
 Hip Dormer & Hip replaced by Gable End,  
 rear Roof to be opened for rear Dormer

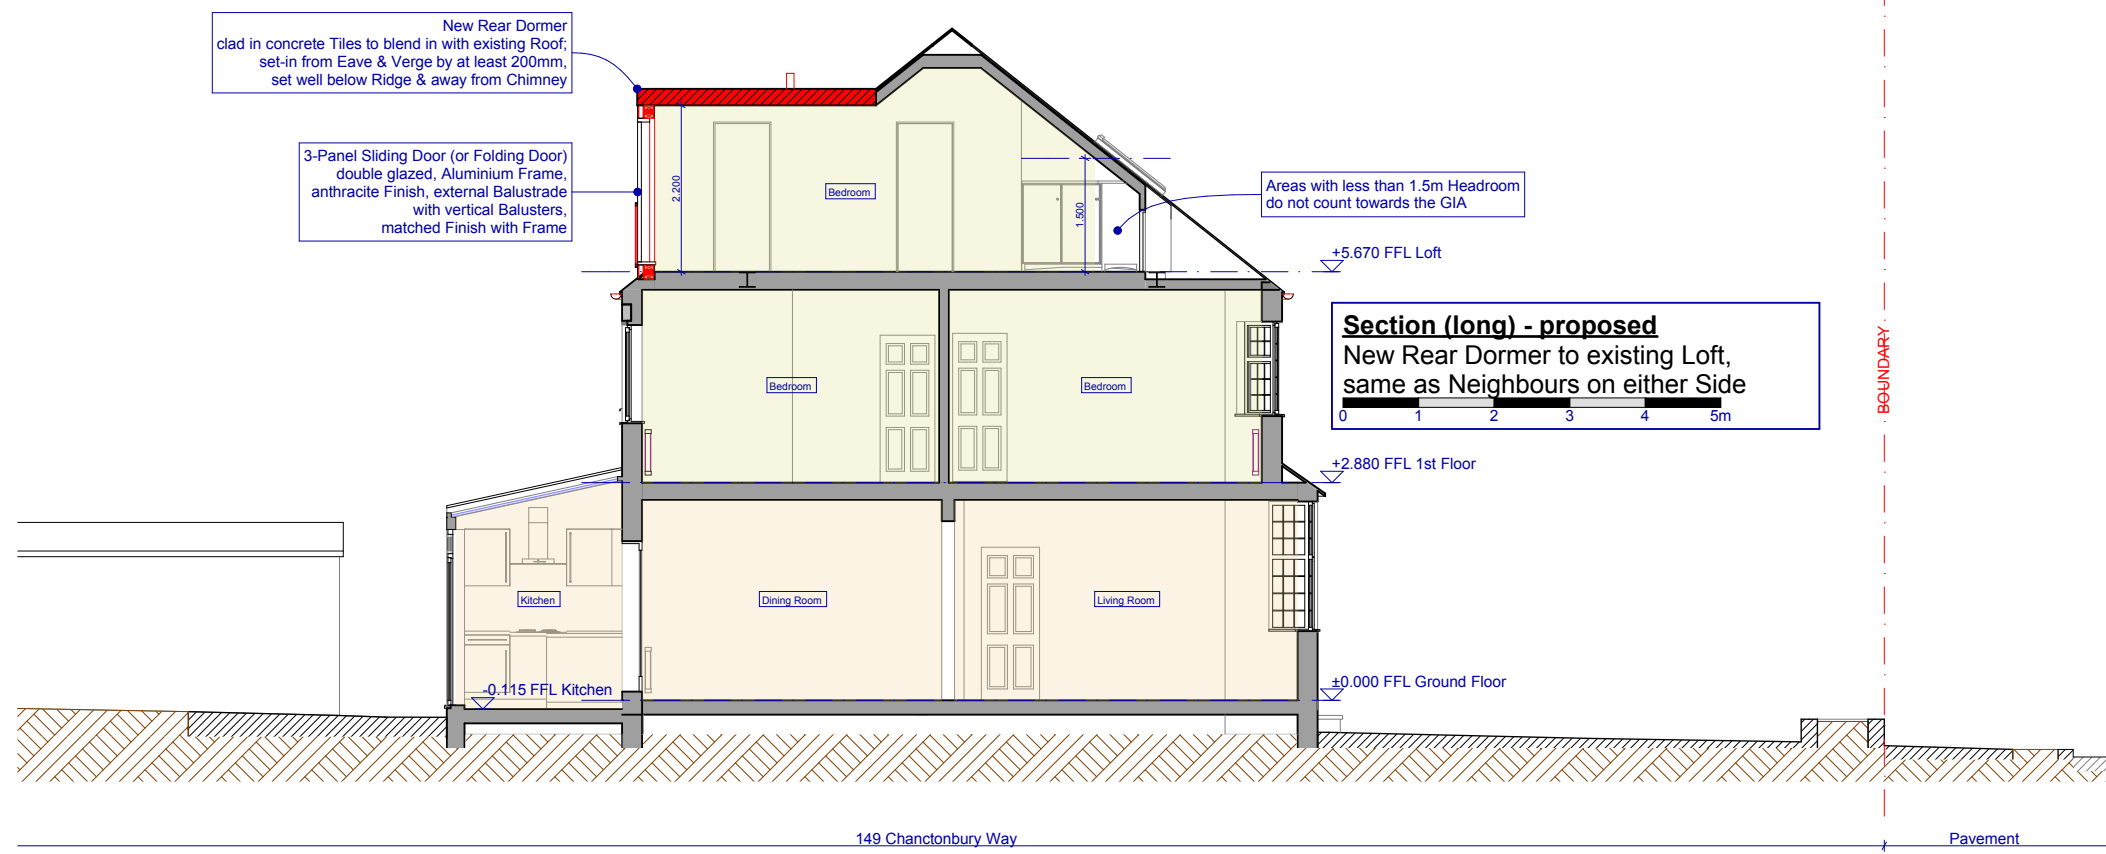

**Section (long) - proposed**  
 New Rear Dormer to existing Loft,  
 same as Neighbours on either Side

This scheme is subject to Planning and Building Control Consent and all other necessary permissions.

Dimensions, areas and levels where given are to be checked on site by the user. Figured dimensions only are to be taken from this drawing. Any discrepancies are to be reported to the architect before work commences.

This drawing is to be read in conjunction with other relevant drawings and documents.

**Notes**

**Revisions**

**blueprint architects limited**  
 47 hanover road, london, n15 4dl  
 oliver@blueprintarchitects.com  
 078 1017 1216

CoL Application  
 Hip-to-Gable Conversion  
 & new rear Dormer  
 at  
 149 Chanctonbury Way  
 London, N12 7AE

Section (long) proposed, Section  
 (long) existing

drawing no: CWG.CoL.09  
 scale @A3: 1:100  
 project no: 2109 date: 05/10/2021  
 drawn by / checked by: OG / OG