
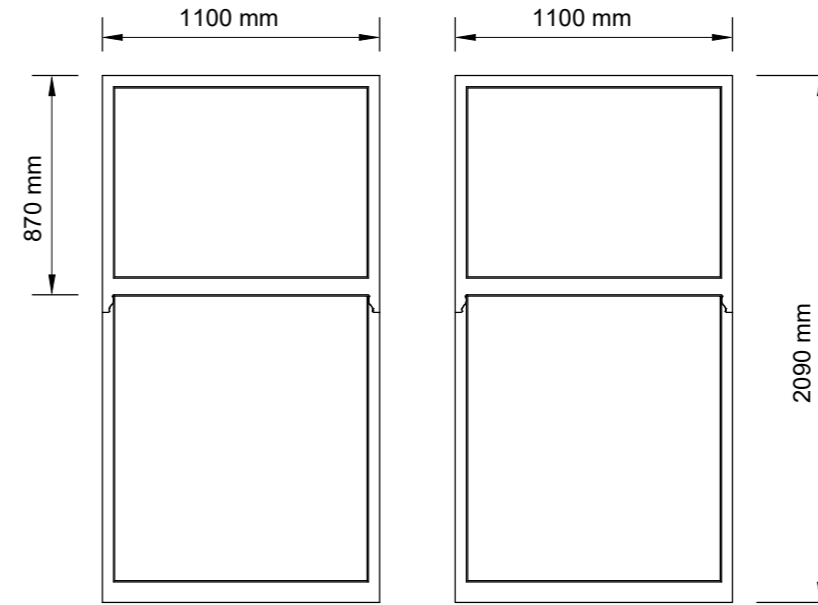


Preservation Windows
6 Telford Place
Lenziemill
Cumbernauld
G67 2NH

Flat 3/1
94 Hyndland Road
Glasgow
G12 9PZ

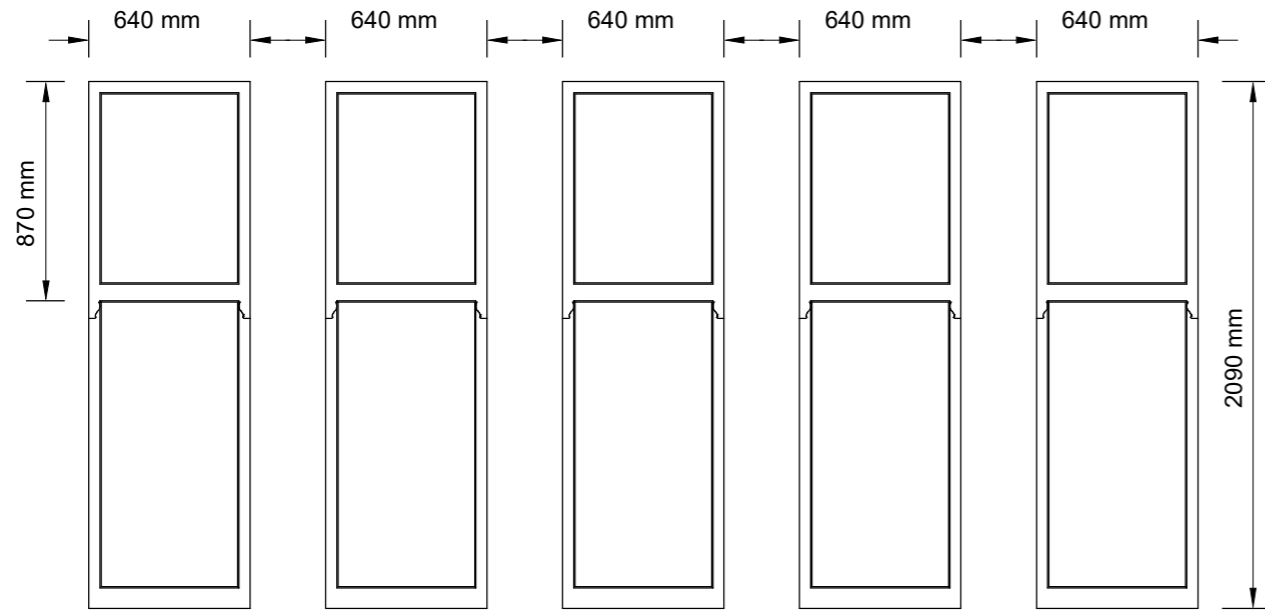

Exterior of windows will be painted to match existing finish.

All windows will be fitted with a 4/12/4 low E gas filled unit to achieve a 'U' value of 1.4.



scale 1:30 @ A3

Windows will be manufactured in traditional ropes & weights, NOT spiral balances.





Preservation Windows
6 Telford Place
Lenziemill
Cumbernauld
G67 2NH

CLIENT
Flat 3/1
94 Hyndland Road
Glasgow
G12 9PZ

PROJECT
Redfern

ISSUE
12/09/2021
DRAWN BY
Iain Ritchie

**Front
Elevation**

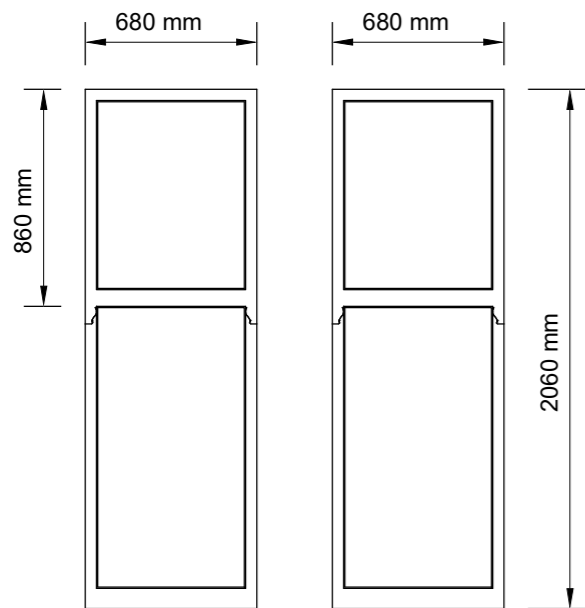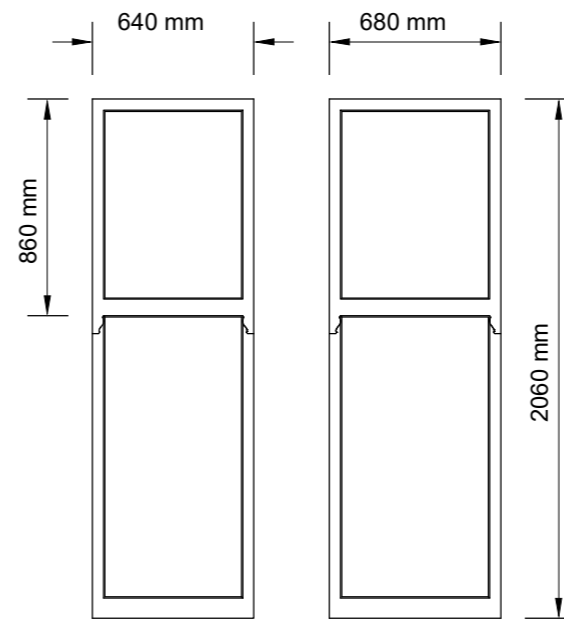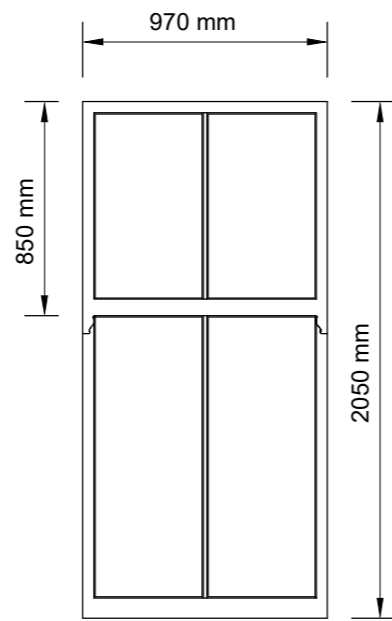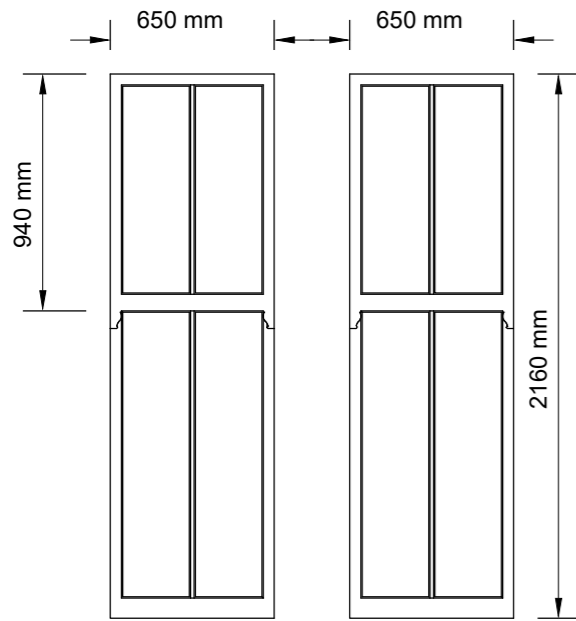

Exterior of windows will be painted to match existing finish.



scale 1:30 @ A3

All windows will be fitted with a 4/12/4 low E gas filled unit to achieve a 'U' value of 1.4.

Windows will be manufactured in traditional ropes & weights, NOT spiral balances.

Preservation Windows
6 Telford Place
Lenziemill
Cumbernauld
G67 2NH

CLIENT
Flat 3/1
94 Hyndland Road
Glasgow
G12 9PZ

PROJECT
Redfern

ISSUE
12/09/2021
DRAWN BY
Iain Ritchie

**Rear
Elevation**