
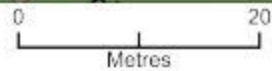


# Car Port

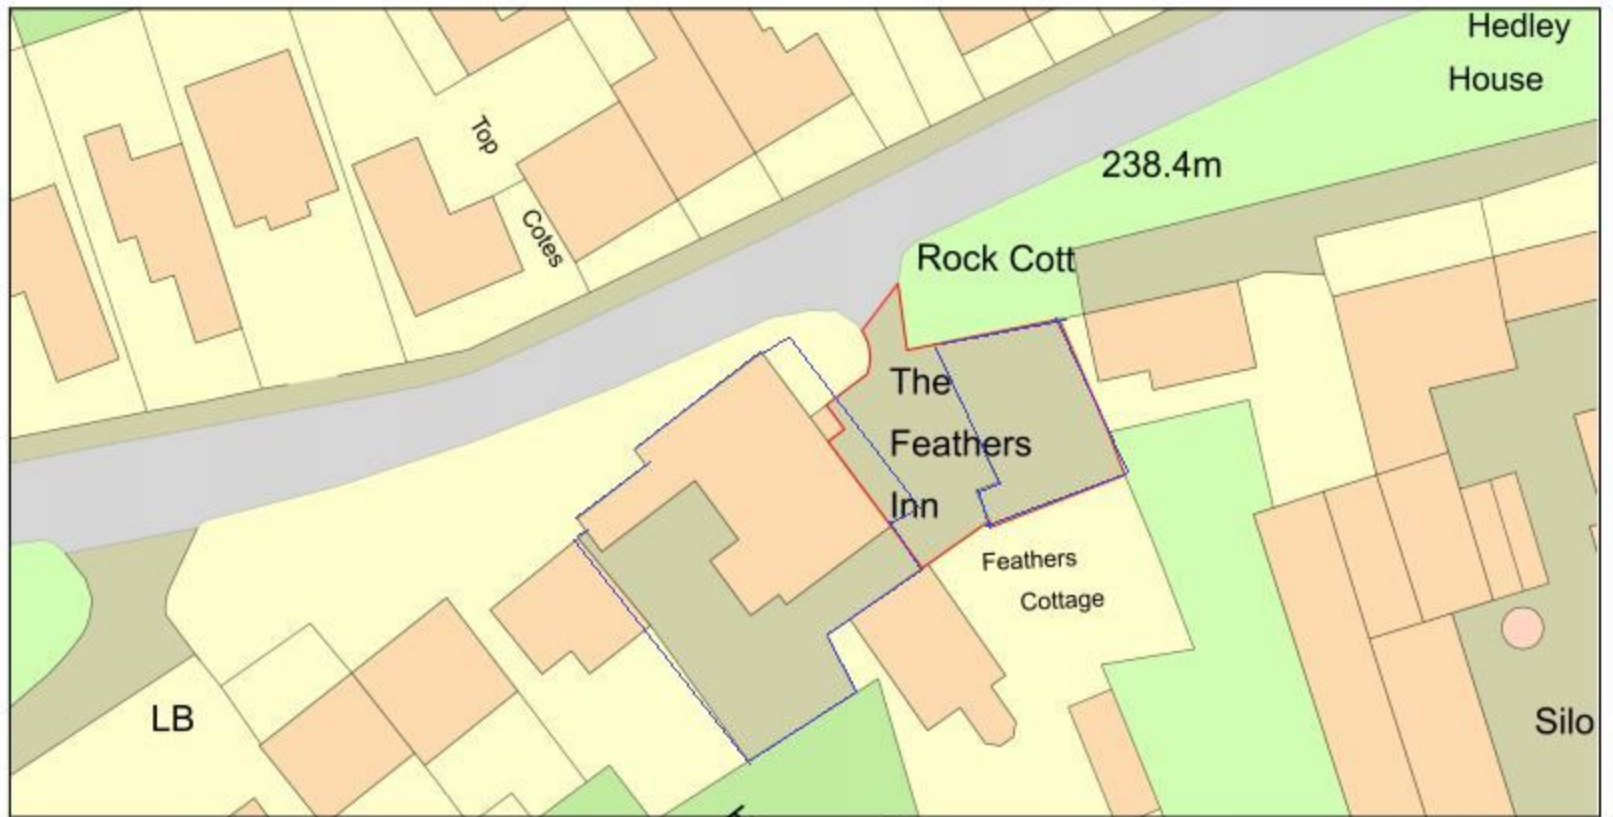

Plan Produced for: Helen Greer

Date Produced: 02 Sep 2021

Plan Reference Number: TQRQM21245135806900

Scale: 1:500 @ A4

© Crown copyright and database rights 2021 OS 100042766

