





SITE PLAN (1:200)  
0 4 8 12 16 20  
METRES (1:200)




LOCATION PLAN (1:2500)  
0 50 100 150 200 250  
METRES (1:2500)

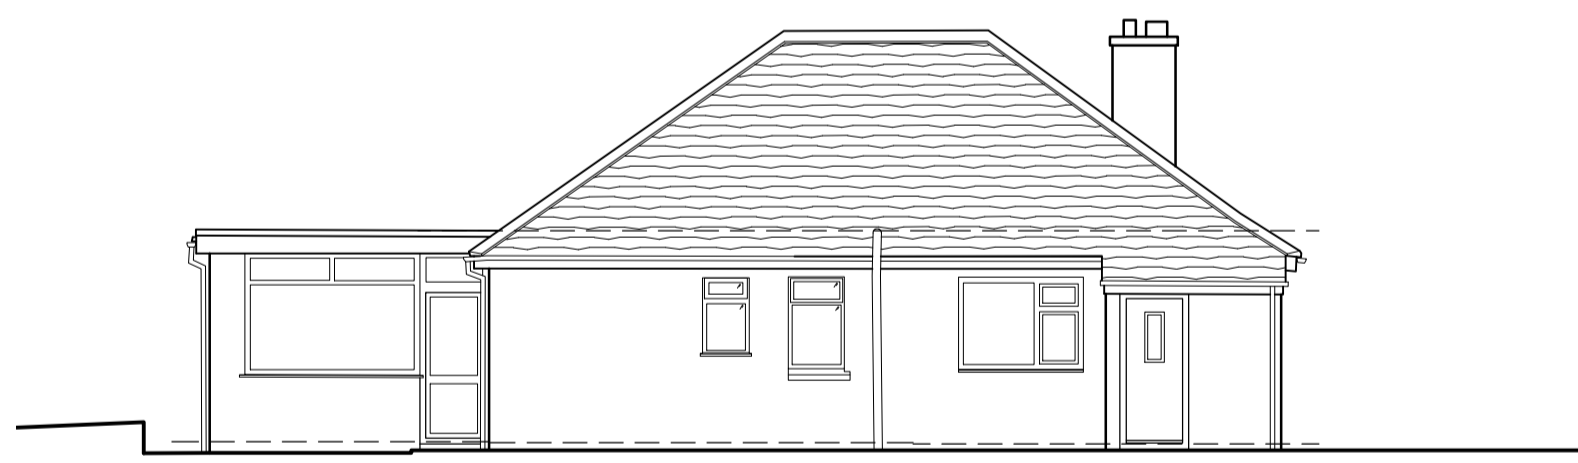


SOUTH EAST ELEVATION (1:100)

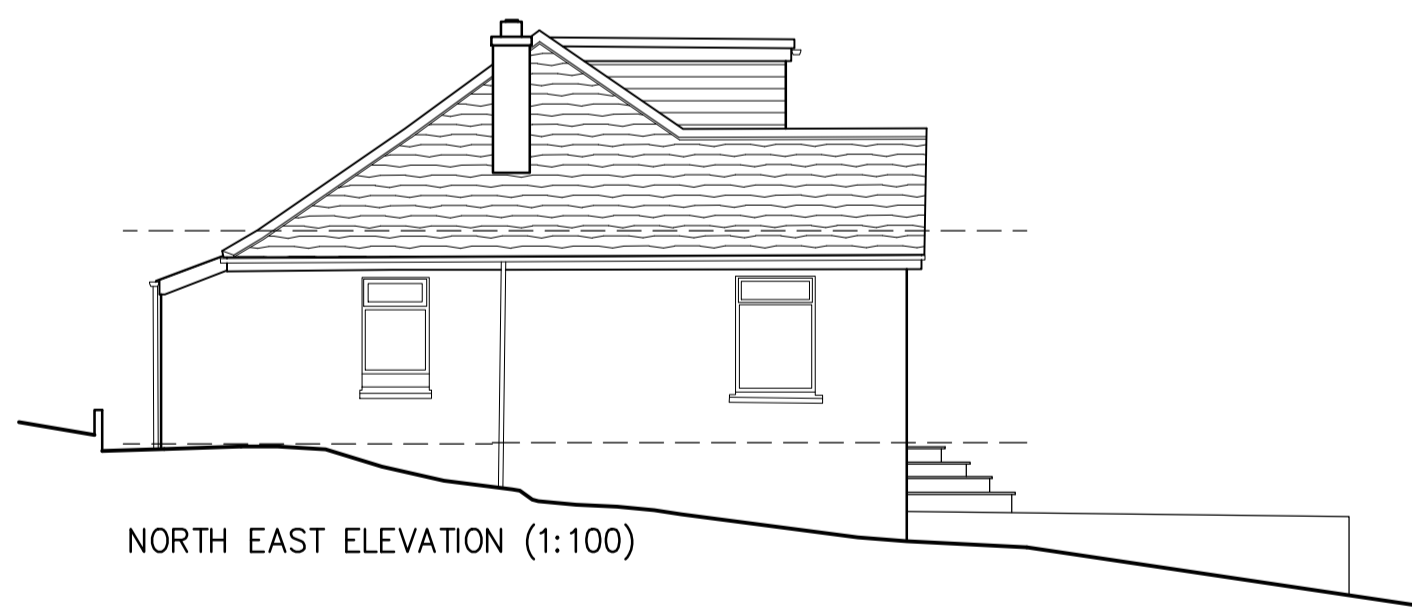


NORTH EAST ELEVATION (1:100)

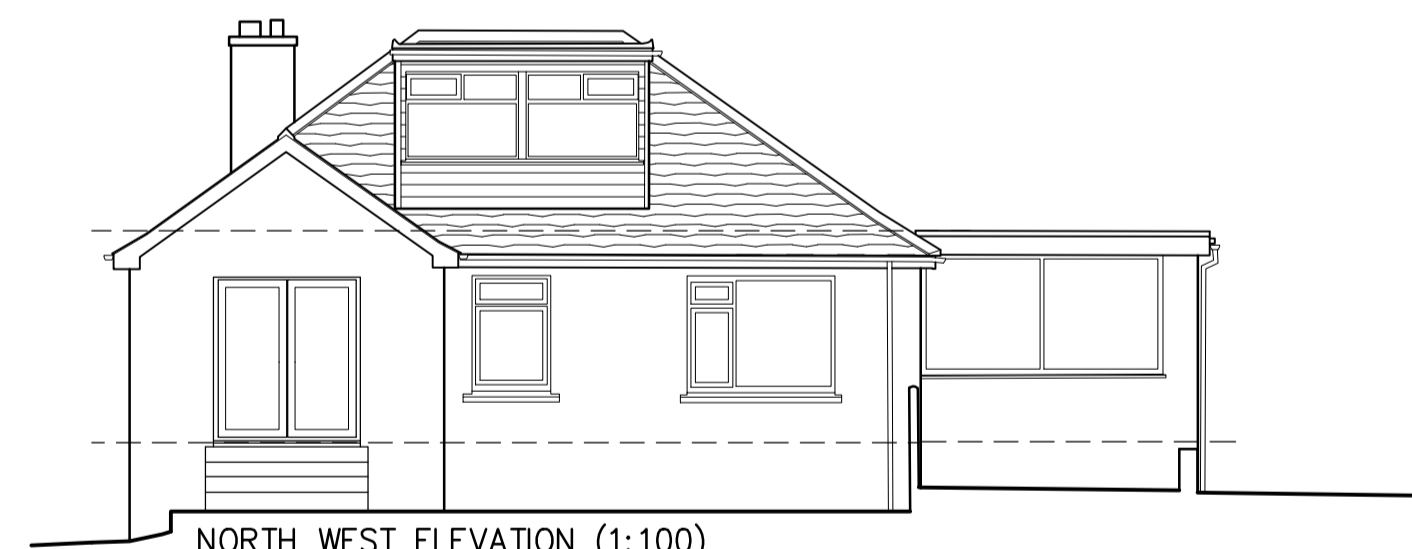


NORTH WEST ELEVATION (1:100)

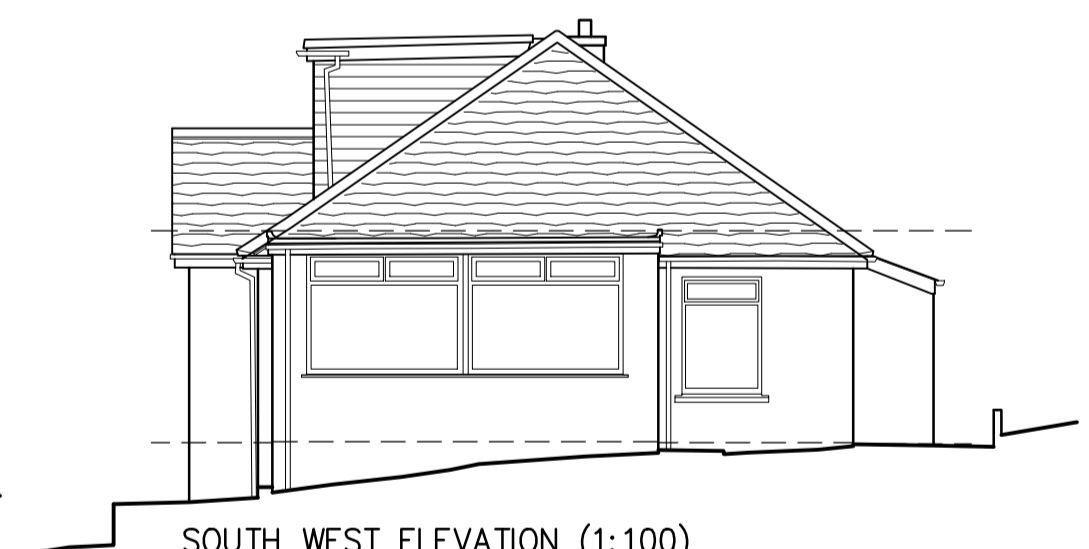


SOUTH WEST ELEVATION (1:100)

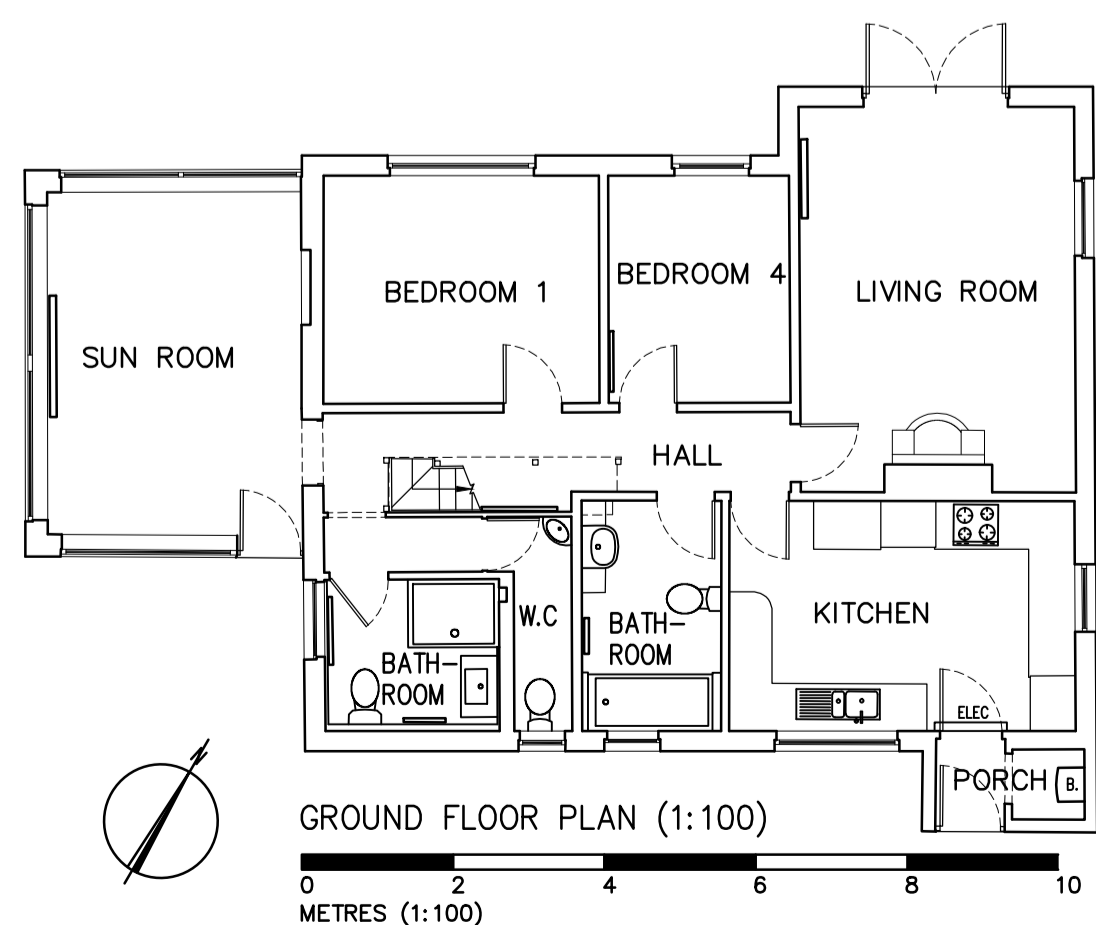


GROUND FLOOR PLAN (1:100)  
0 2 4 6 8 10  
METRES (1:100)

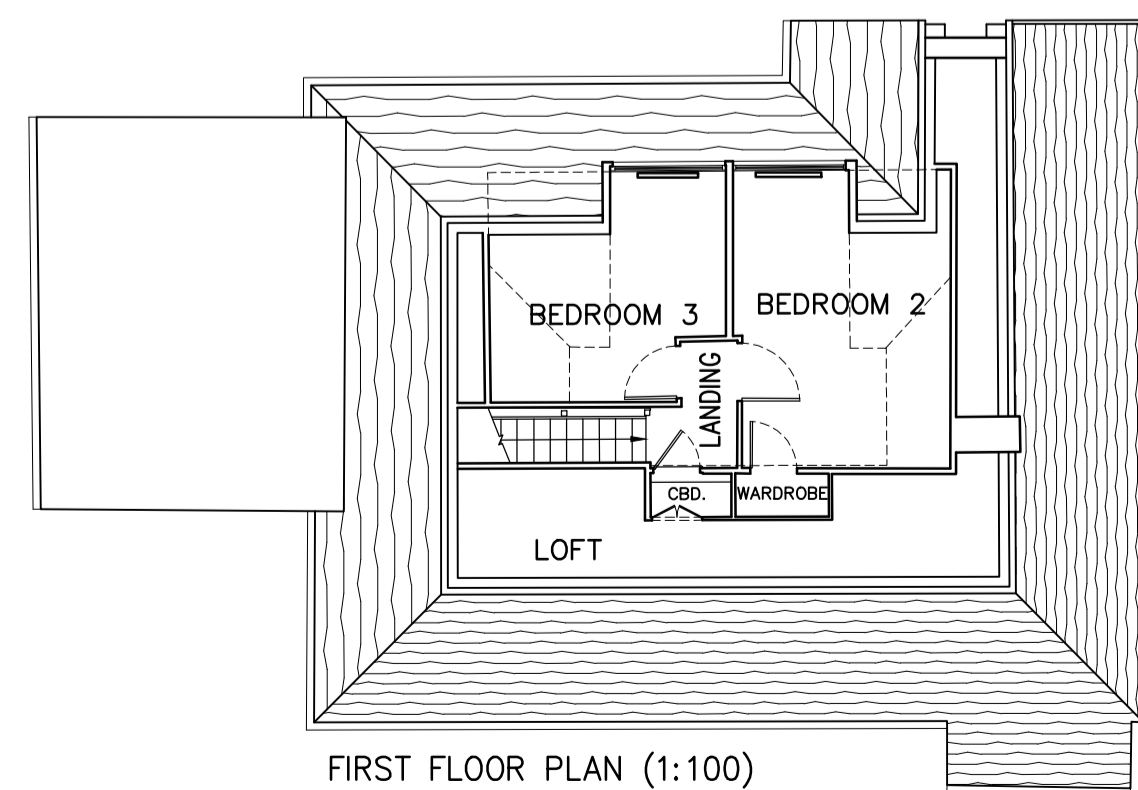

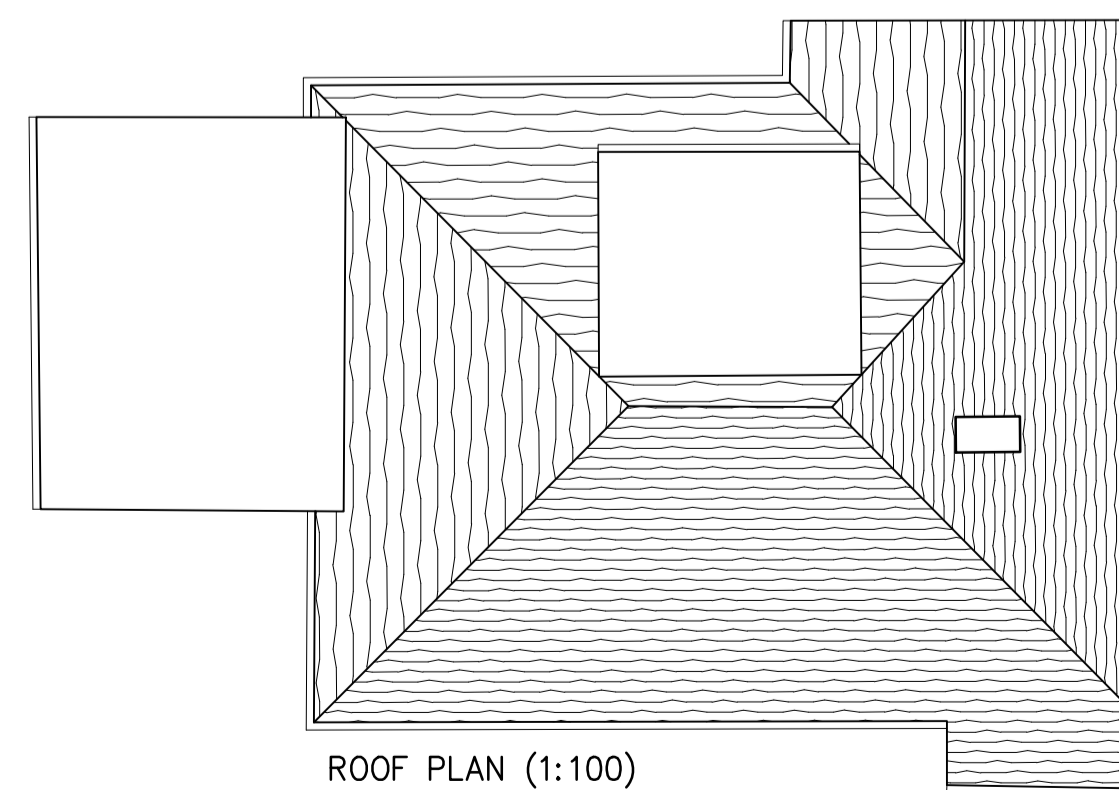

FIRST FLOOR PLAN (1:100)

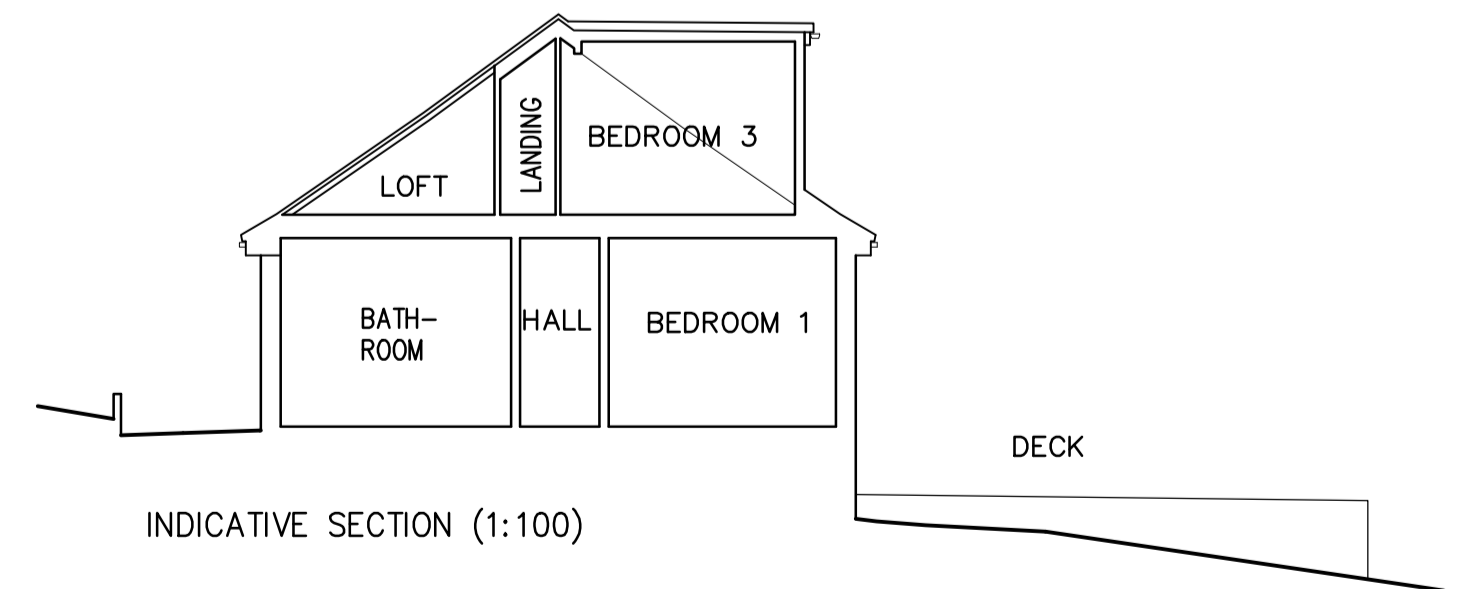

ROOF PLAN (1:100)



INDICATIVE SECTION (1:100)

CURLEW HIGHCLIFF POLZEATH CORNWALL, PL27 6TN JANET STEELE	1:100, 1:200 & 1:1250 @ A1	SPCP/MD/01
	AUG. 2021	
AS EXISTING PLANS, ELEVATIONS, SITE AND LOCATION PLANS BASED ON SURVEY INFORMATION PROVIDED BY OTHERS		Matthew T. Young Chartered Architect 25, Hunts Mill, Goldsmiths Lane, Wallingford, OX10 0DN Telephone: 01491 825244 www.mtyarchitects.co.uk <small>B.A. (Hons), Dip Arch, R.I.B.A.</small>   <small>Do not scale for construction purposes. Refer questions to Architect.          © Copyright is retained by Matthew T. Young, Chartered Architect, unless agreed otherwise in writing.</small>