
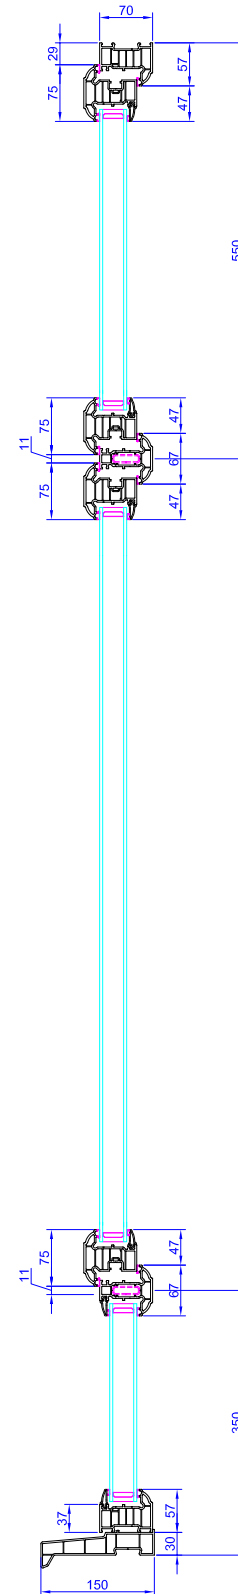
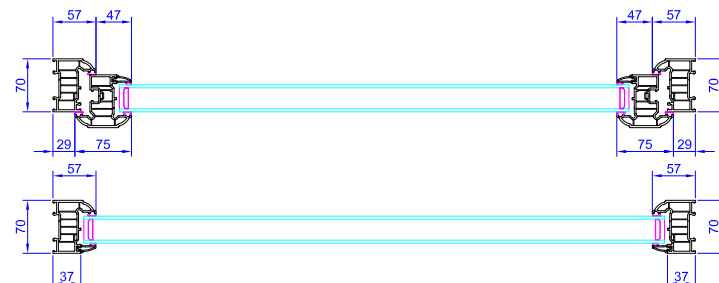


2000

850

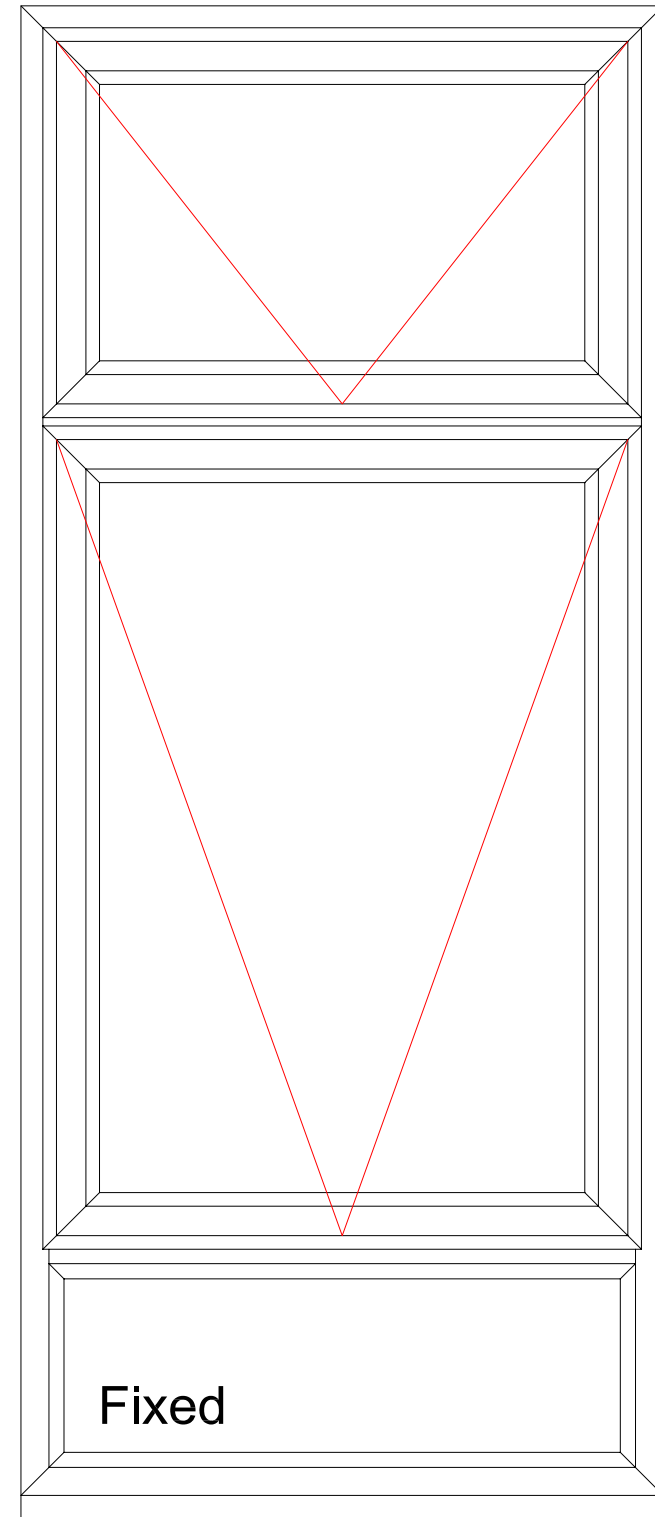

Notes:

FS Site Services Ltd t/a FS Windows
 www.fswindows.co.uk
 enquiries@fswindows.co.uk
 mob: 07947 160876



Client:

Wates

Project:

1-6 Park Mansions

Drawing:

Proposed Window

Drawn: PZ

Status: S4 - Suitable for Approval

Tolerances: ±3mm to overall dimensions,
 ±1mm to profiles, beads and other small sections

Scale:	Date	Revision
Fit To Sheet	02/09/2021	Rev. P00
Drawing No.		

FSW235-007