

SECTION A-A

Roof
26845.00

Seventh Floor
23995.00

Sixth Floor
21145.00

Fifth Floor
18295.00

Fourth Floor
15445.00

Third Floor
12595.00



Second Floor
9745.00

First Floor
6895.00

Ground Floor
4075.00

Basement Floor
00000

2808
2850
2850
2850
2850
2850
2850
2850
2820
4075

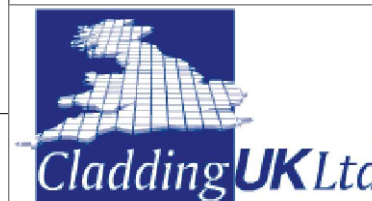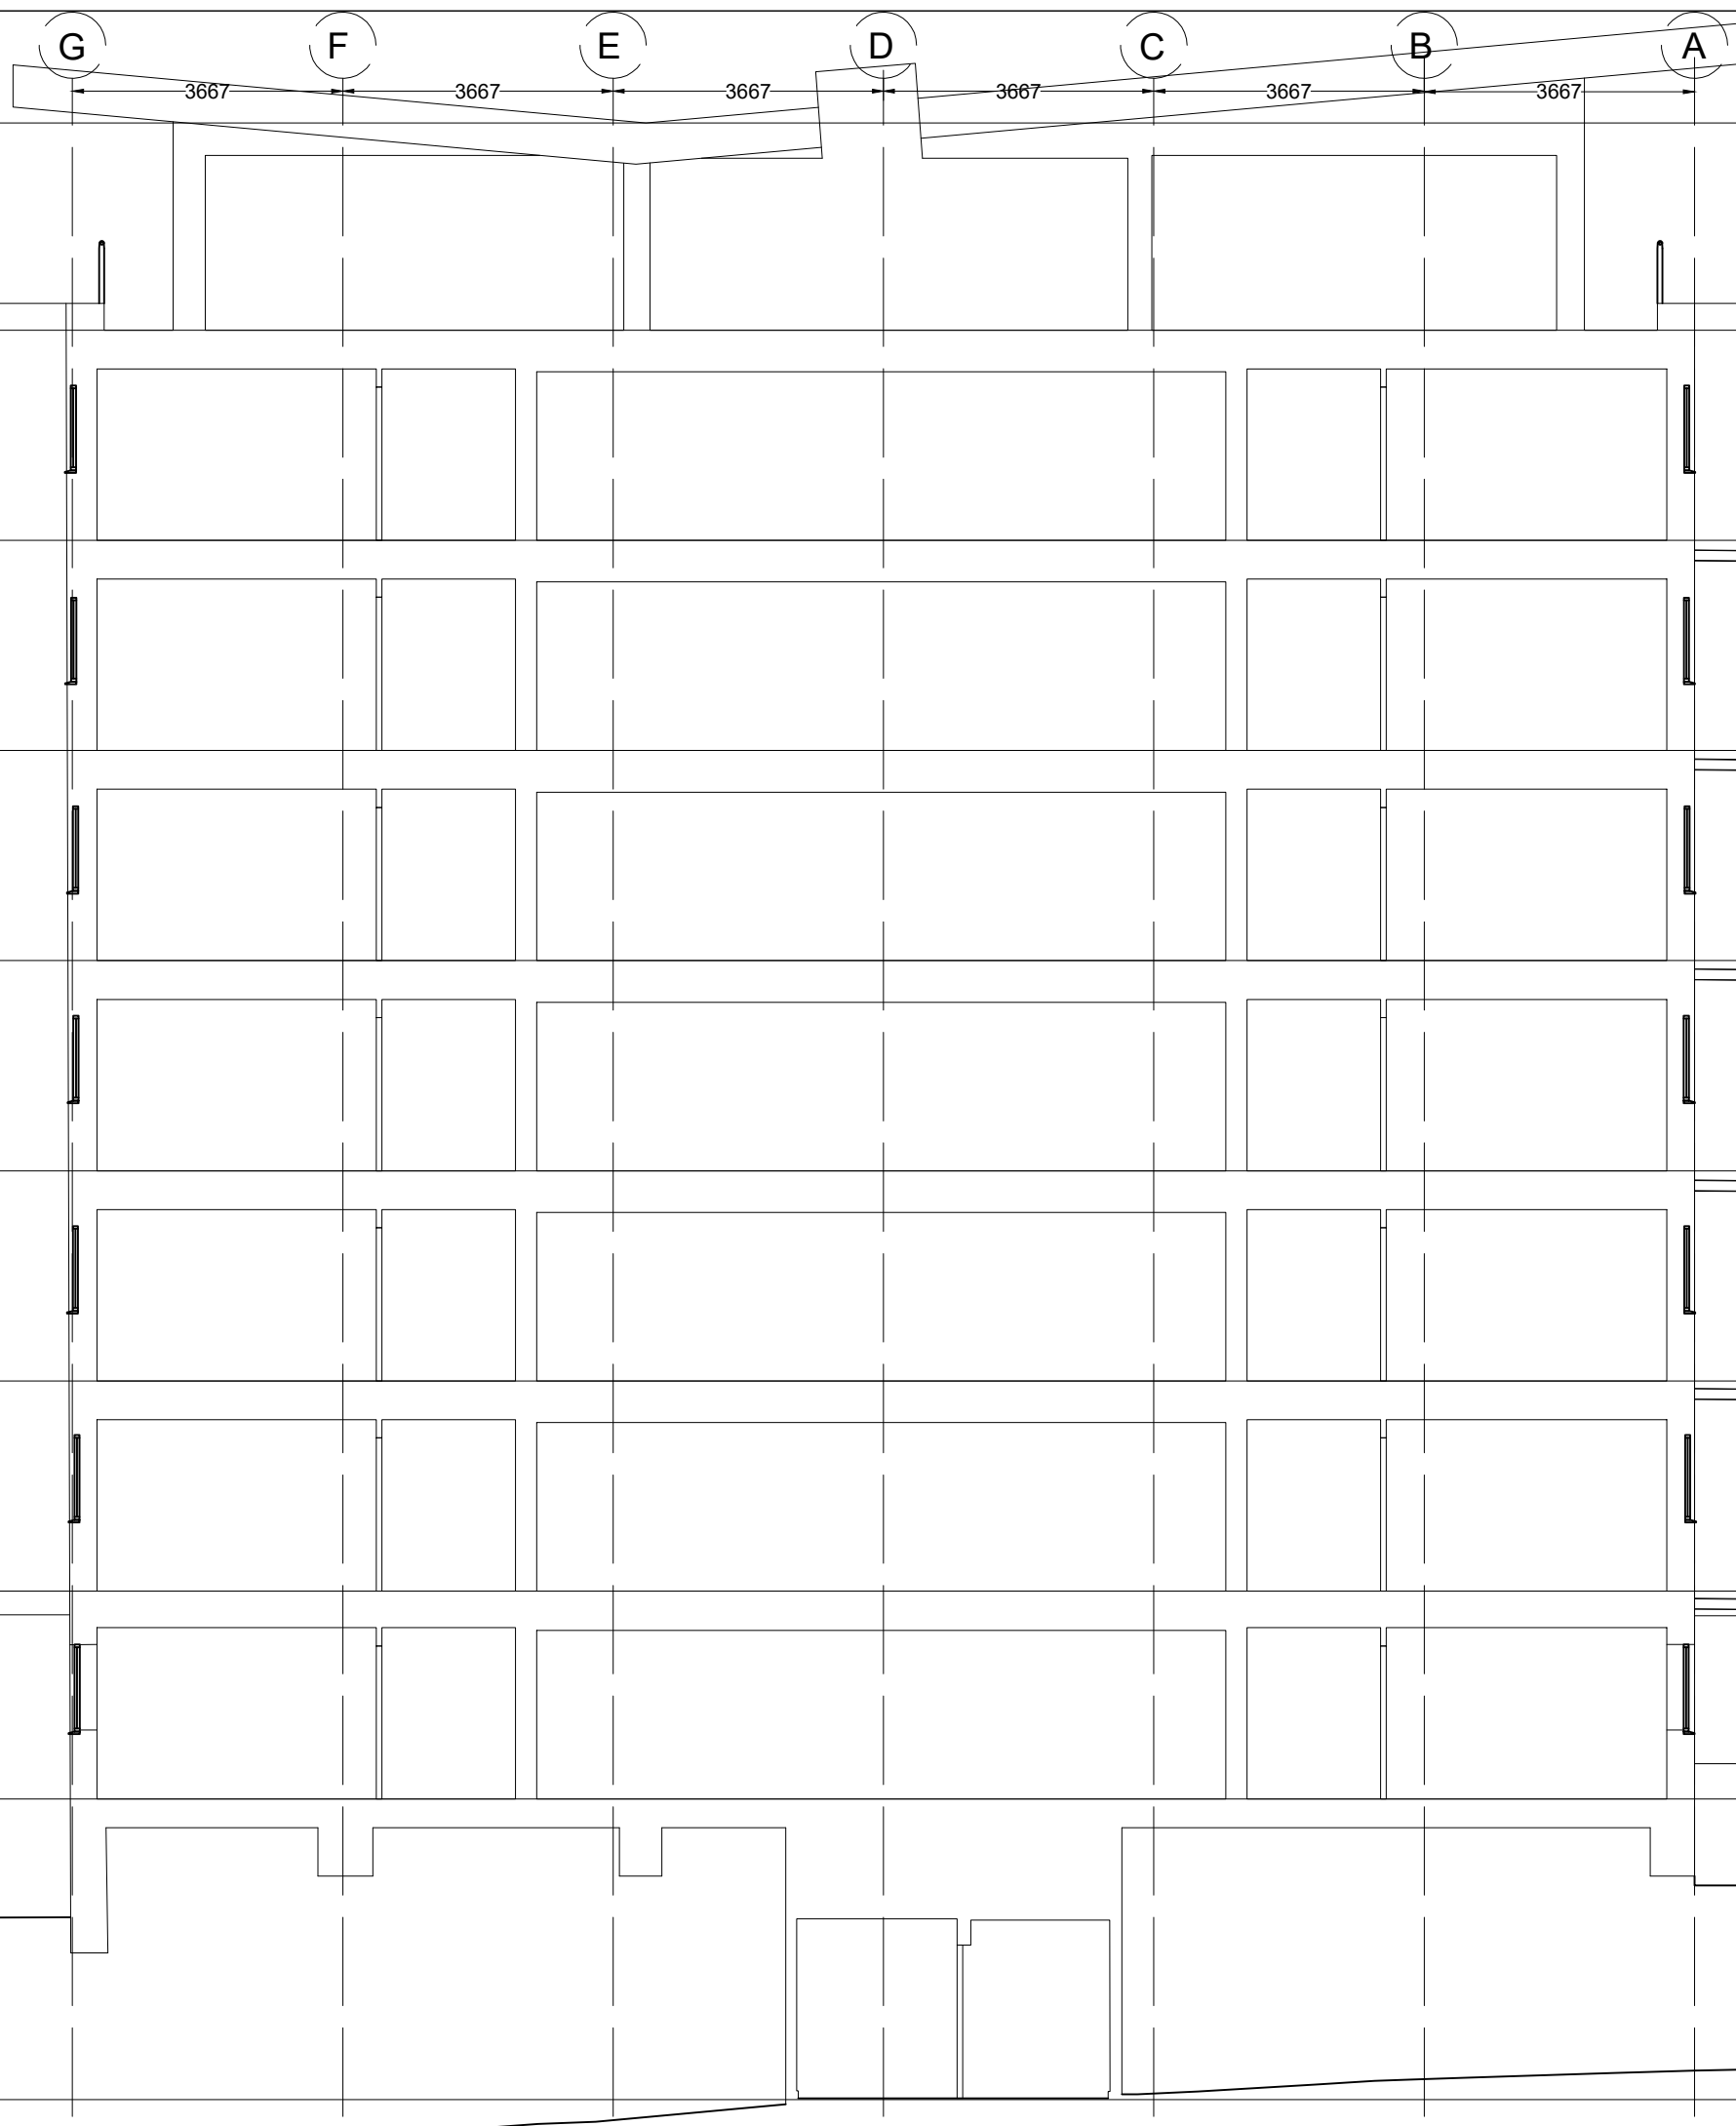

12 London Road, Stanford-Le-Hope,
Essex SS17 0LD. Tel: 01375645615
Fax: 01375645115
Email: cladding.uk@btinternet.com

Rev.	Description	Date
1	Existing Details	19/05/21

DRG. STATUS: EXISTING

CLIENT: ORSA

PROJECT: Aqua House

DRAWING TITLE: Existing Section A-A

DRAWN BY: JW
CHECKED BY: TOB

SCALE: 1:100 @ A3
DATE: 19/05/2021

DRAWING NO.: 2870_B_00_S_01
REV: 1