
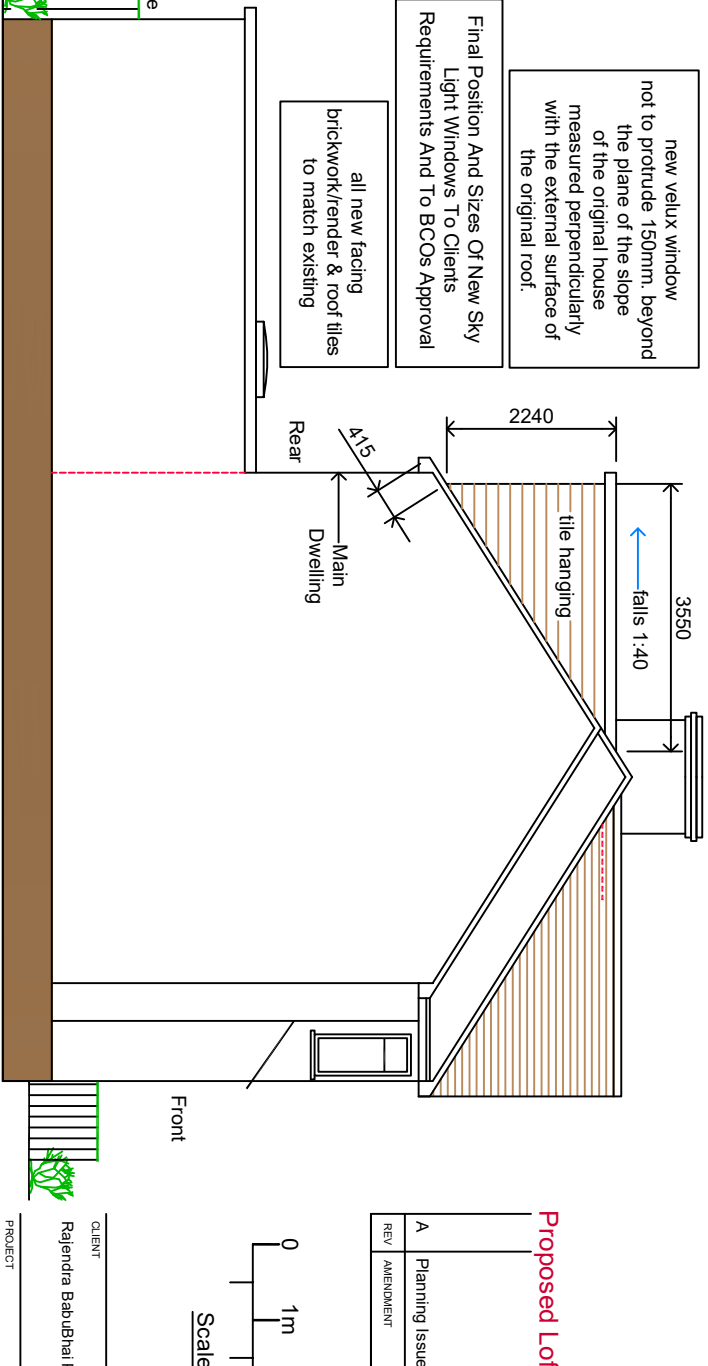
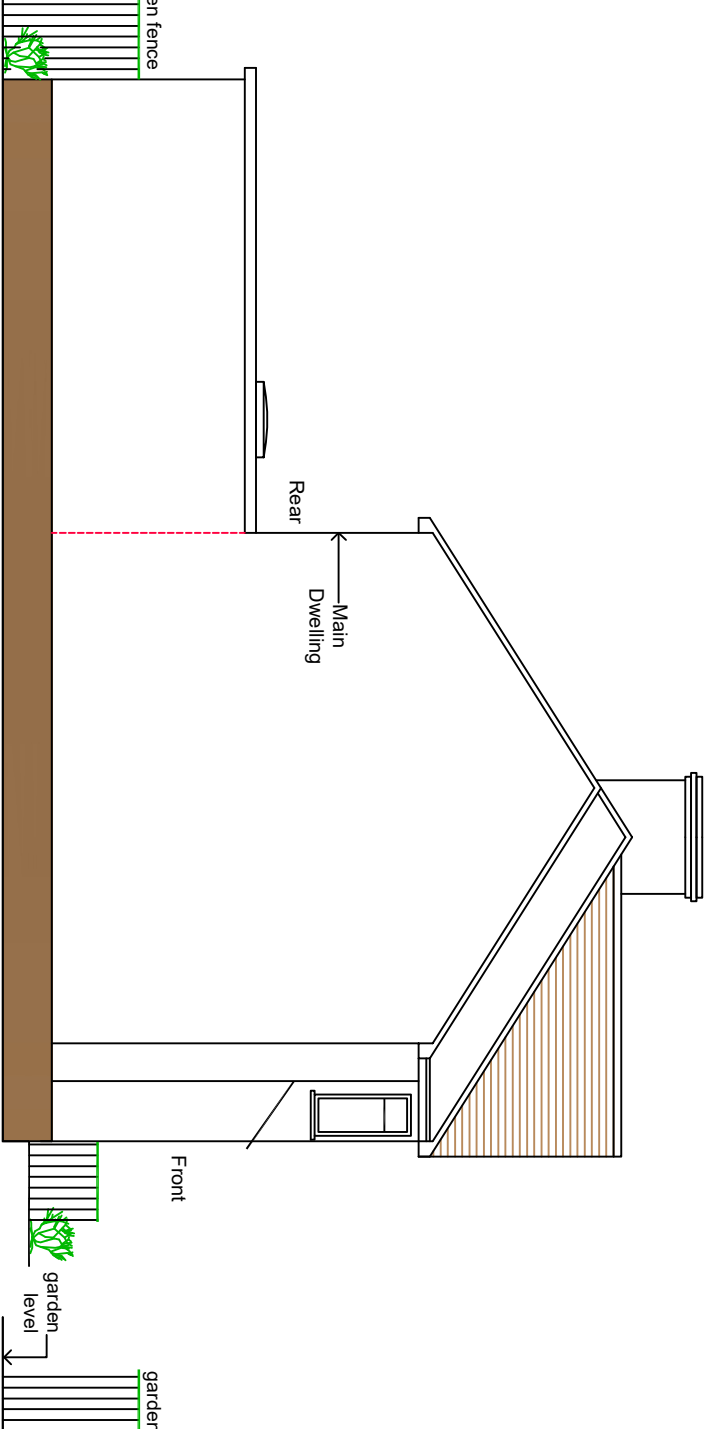
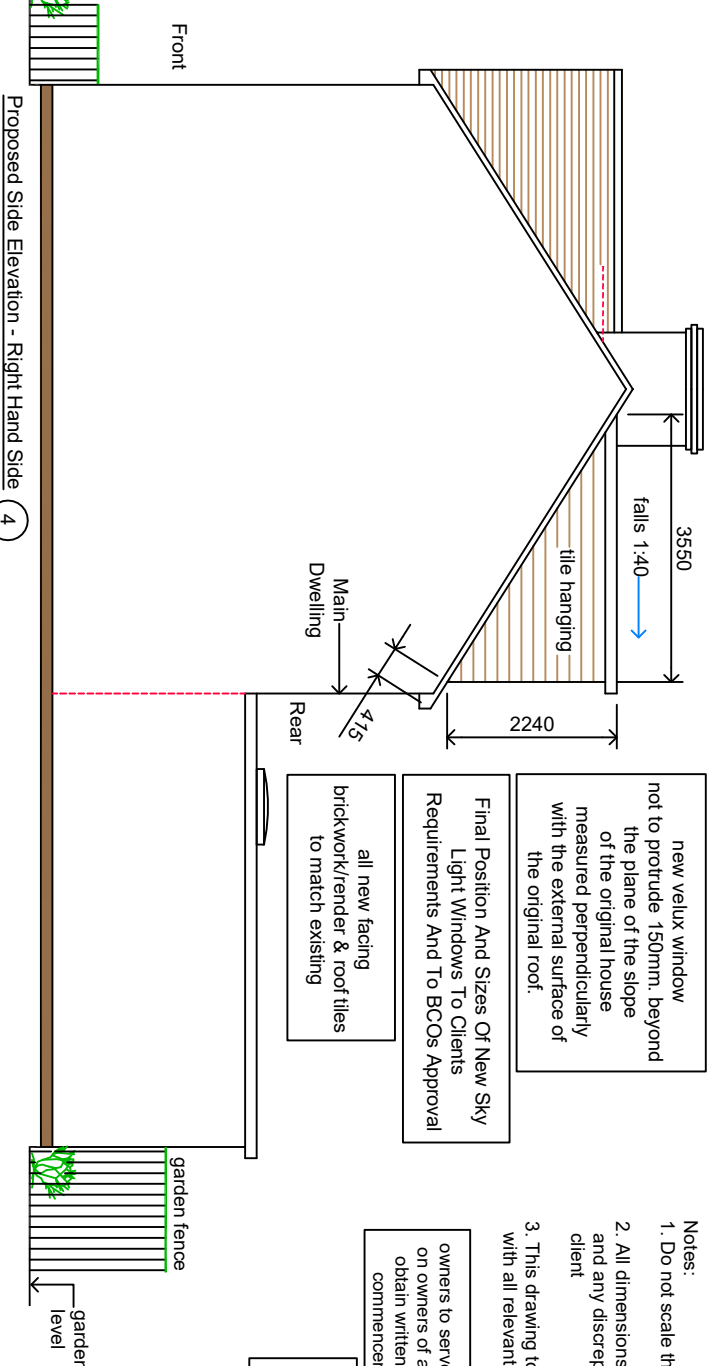


NOTES
 CONTRACTORS MUST VERIFY ALL DIMENSIONS ON SITE BEFORE COMMENCING ANY WORK ON SHOP DRAWINGS
 DO NOT SCALE FROM THIS DRAWING
 RS ATTRA COPYRIGHT

- Notes:
1. Do not scale this drawing
 2. All dimensions to be verified on site and any discrepancy reported to the client
 3. This drawing to be read in conjunction with all relevant drawings
- owners to serve party wall act notice on owners of adjacent property and obtain written agreement, prior to commencement of any works
- roof lights:
 final size and position of roof lights to clients requirements

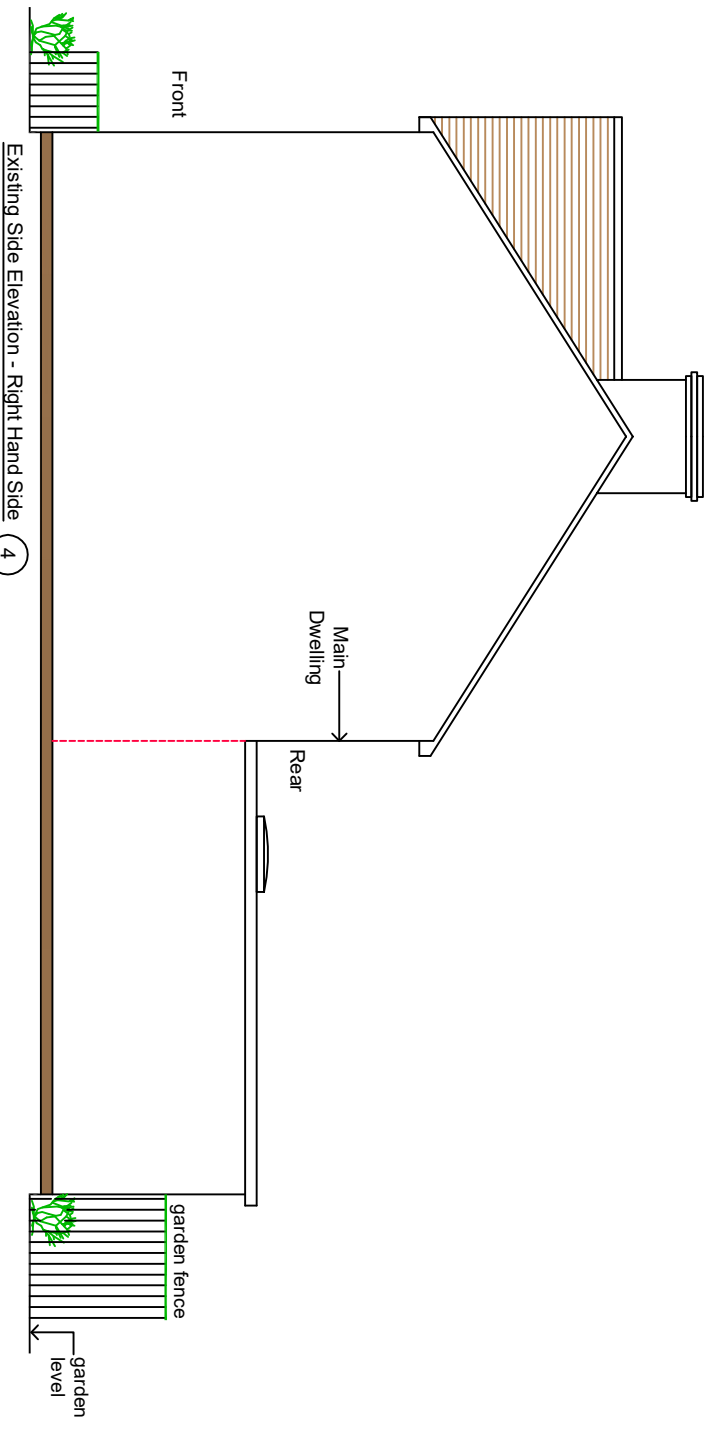

Proposed Loft Conversion

REV / AMENDMENT	DATE	CHD
A	02.10.21	RS
Planning Issue		



CLIENT
 Rajendra Babubhai Patel

PROJECT
 4 Stanley Park Drive
 Wembley - Middlesex
 HA0 1SG

DRAWING TITLE
 Proposed Loft Conversion
 Existing & Proposed Elevations
 Sheet 5

all rainwater gutters, down pipes locations to be confirmed by architect & not to encroach neighbors property

client/builder to liaise with local water board for any new works on or within the public sewer or drain runs and obtain approval from the local authority prior to commencement of any works

client/builder to obtain all planning permission approvals from the relevant authority, commencement of building works prior to the planning & building control approvals is to client/builders own risk

DRAWING STATUS
Planning Issue

SCALE	DRAWN BY	CHECKED	DATE
1:50 @ A1	RS	RS	02.10.21
1:100 @ A3			

DRAWING NUMBER
2021 - 133 - 05

REVISION
A

Existing Side Elevation - Left Hand Side
 4

Proposed Side Elevation - Left Hand Side
 4