


NOTES
CONTRACTORS MUST VERIFY ALL DIMENSIONS ON SITE BEFORE COMMENCING ANY WORK. ON SHOP DRAWINGS DO NOT SCALE FROM THIS DRAWING
RS ATPA COPYRIGHT

- Notes:
1. Do not scale this drawing
 2. All dimensions to be verified on site and any discrepancy reported to the client
 3. This drawing to be read in conjunction with all relevant drawings

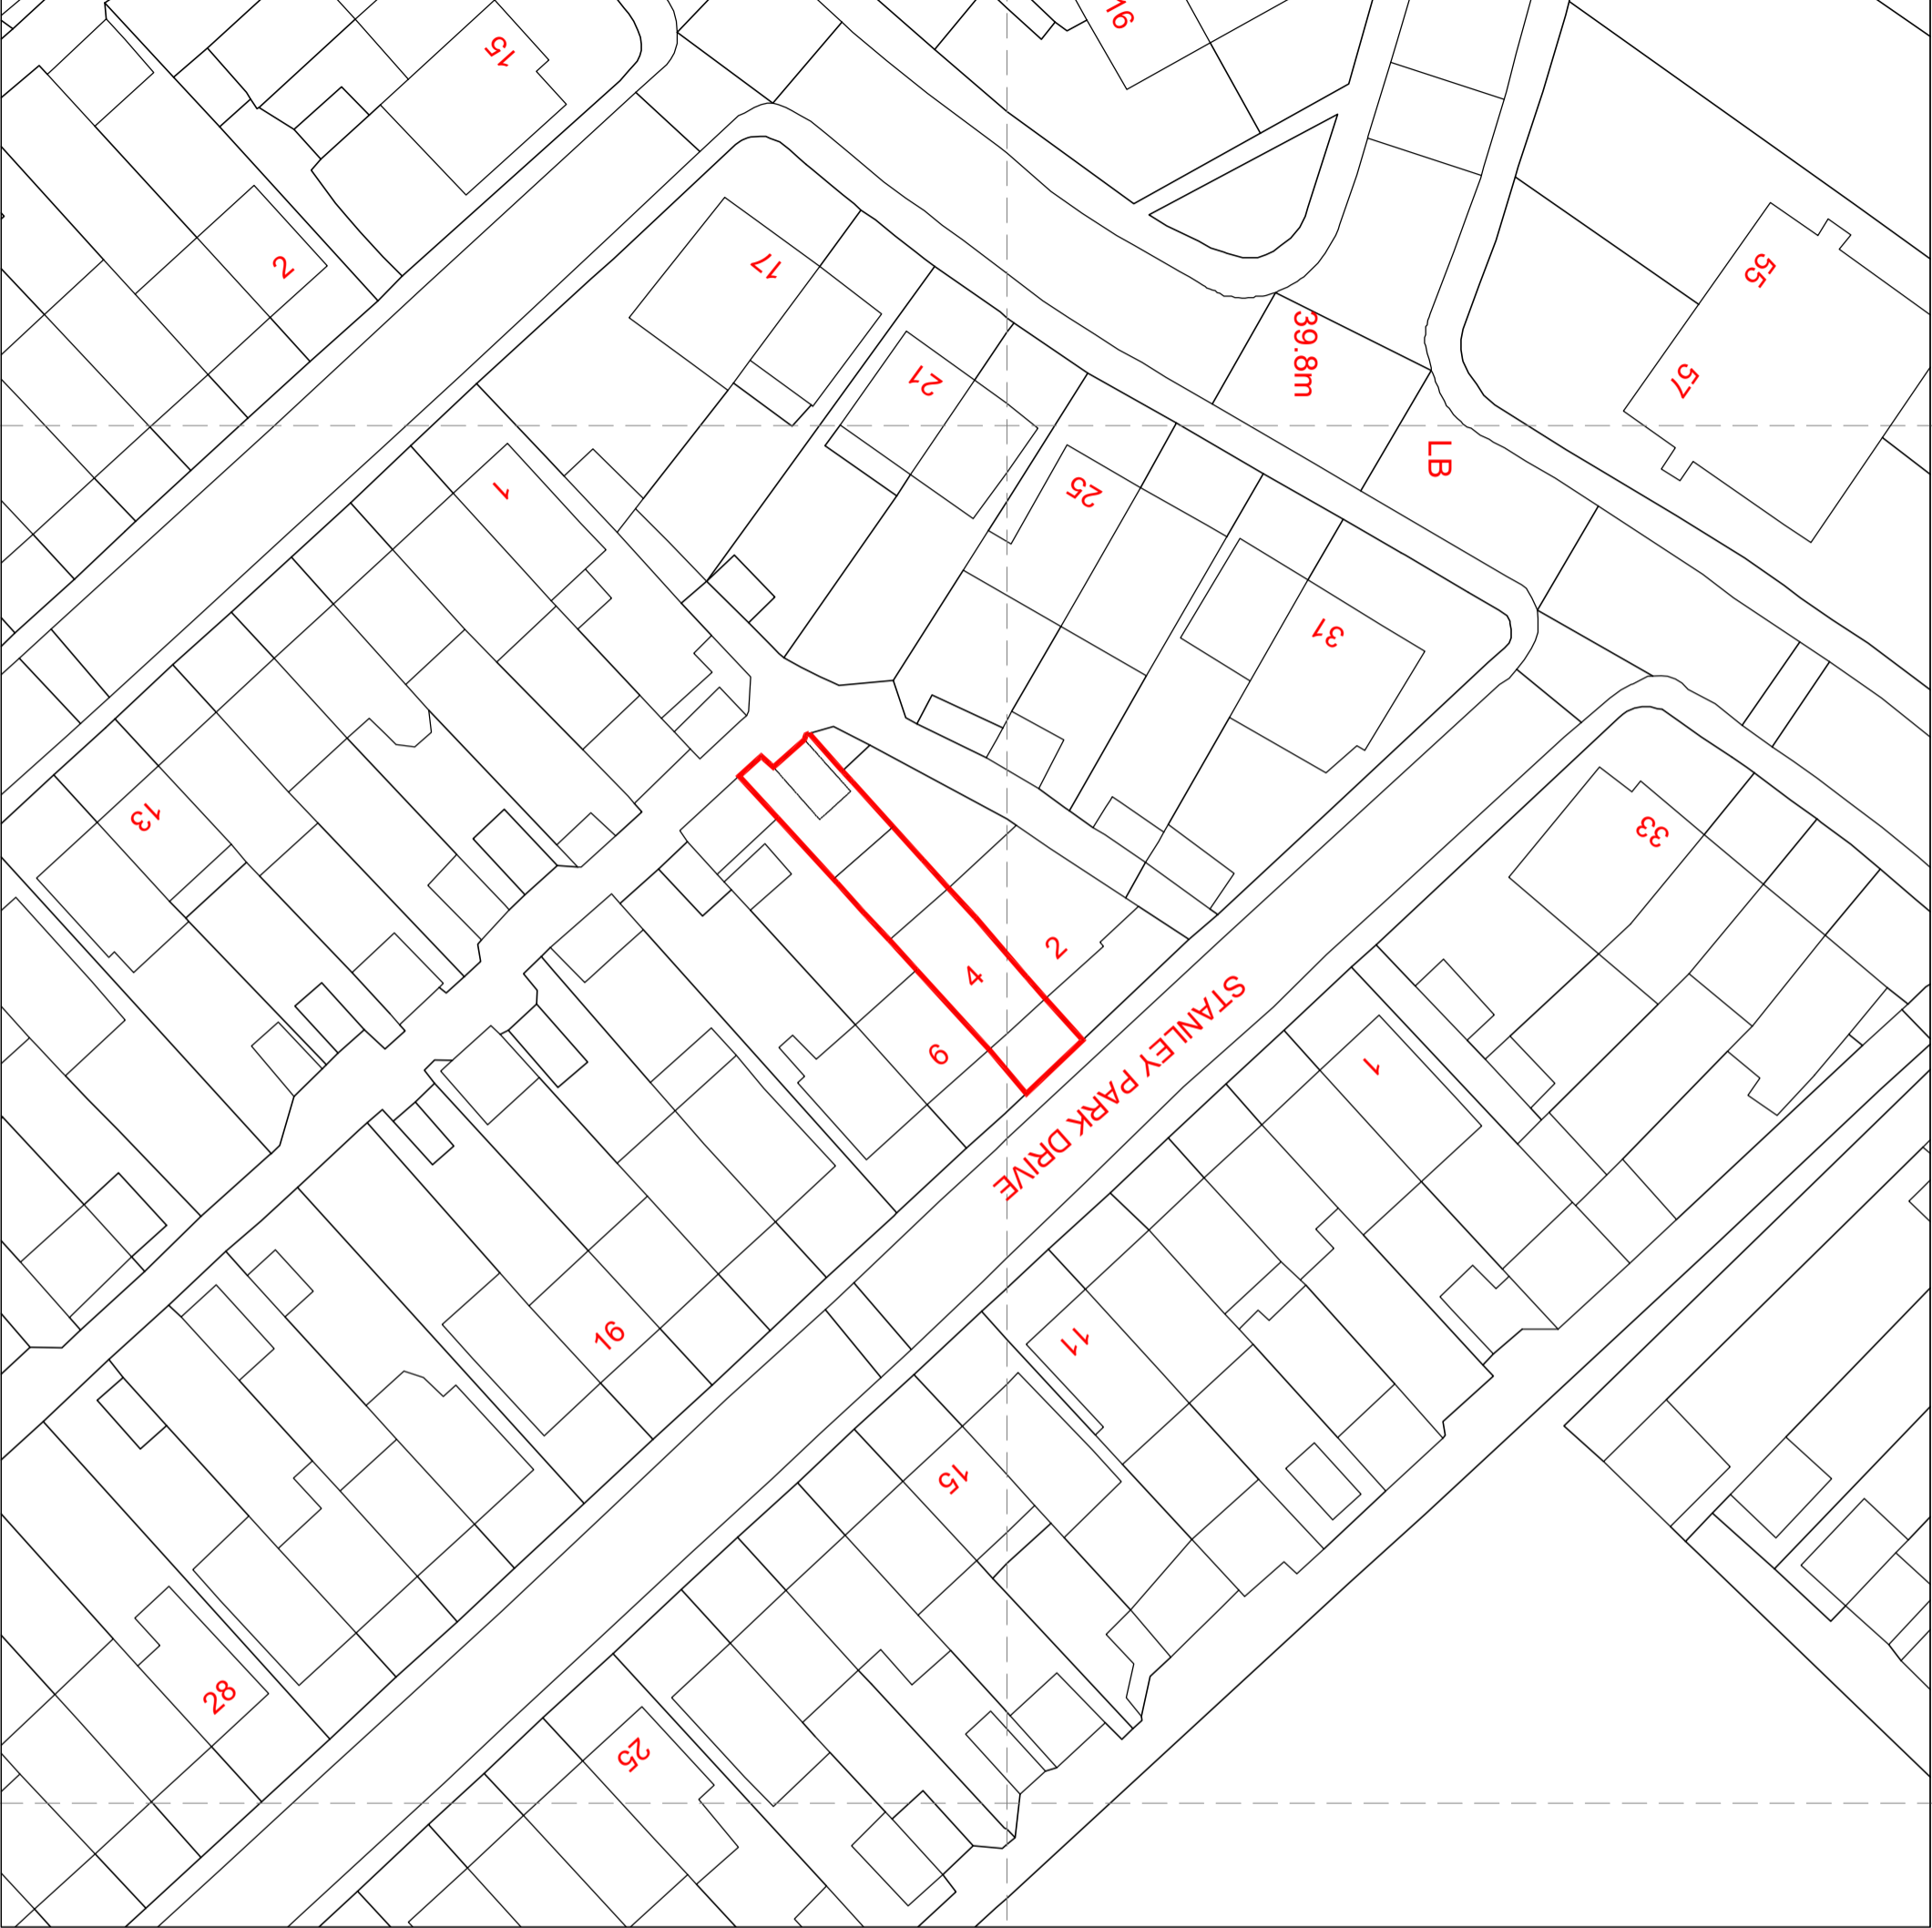

REV	AMENDMENT	DATE	CHKD
A	Planning Issue	02.10.21	RS

CLIENT
Rajendra Babubhai Patel

PROJECT
4 Stanley Park Drive
Wembley - Middlesex
HA0 1SG

DRAWING TITLE
Block Plan
Sheet 2

SCALE
1:250 @ A1
1:500 @ A3

DRAWN BY
RS

CHECKED
RS

DATE
02.10.21

DRAWING STATUS
Planning Issue

DRAWING NUMBER
2021 - 133 - 02

REVISION
A