


NOTES  
 CONTRACTORS MUST VERIFY ALL DIMENSIONS ON SITE BEFORE  
 COMMENCING ANY WORK ON SHOP DRAWINGS  
 DO NOT SCALE FROM THIS DRAWING  
 RS ATTRA COPYRIGHT

- Notes:
1. Do not scale this drawing
  2. All dimensions to be verified on site and any discrepancy reported to the client
  3. This drawing to be read in conjunction with all relevant drawings

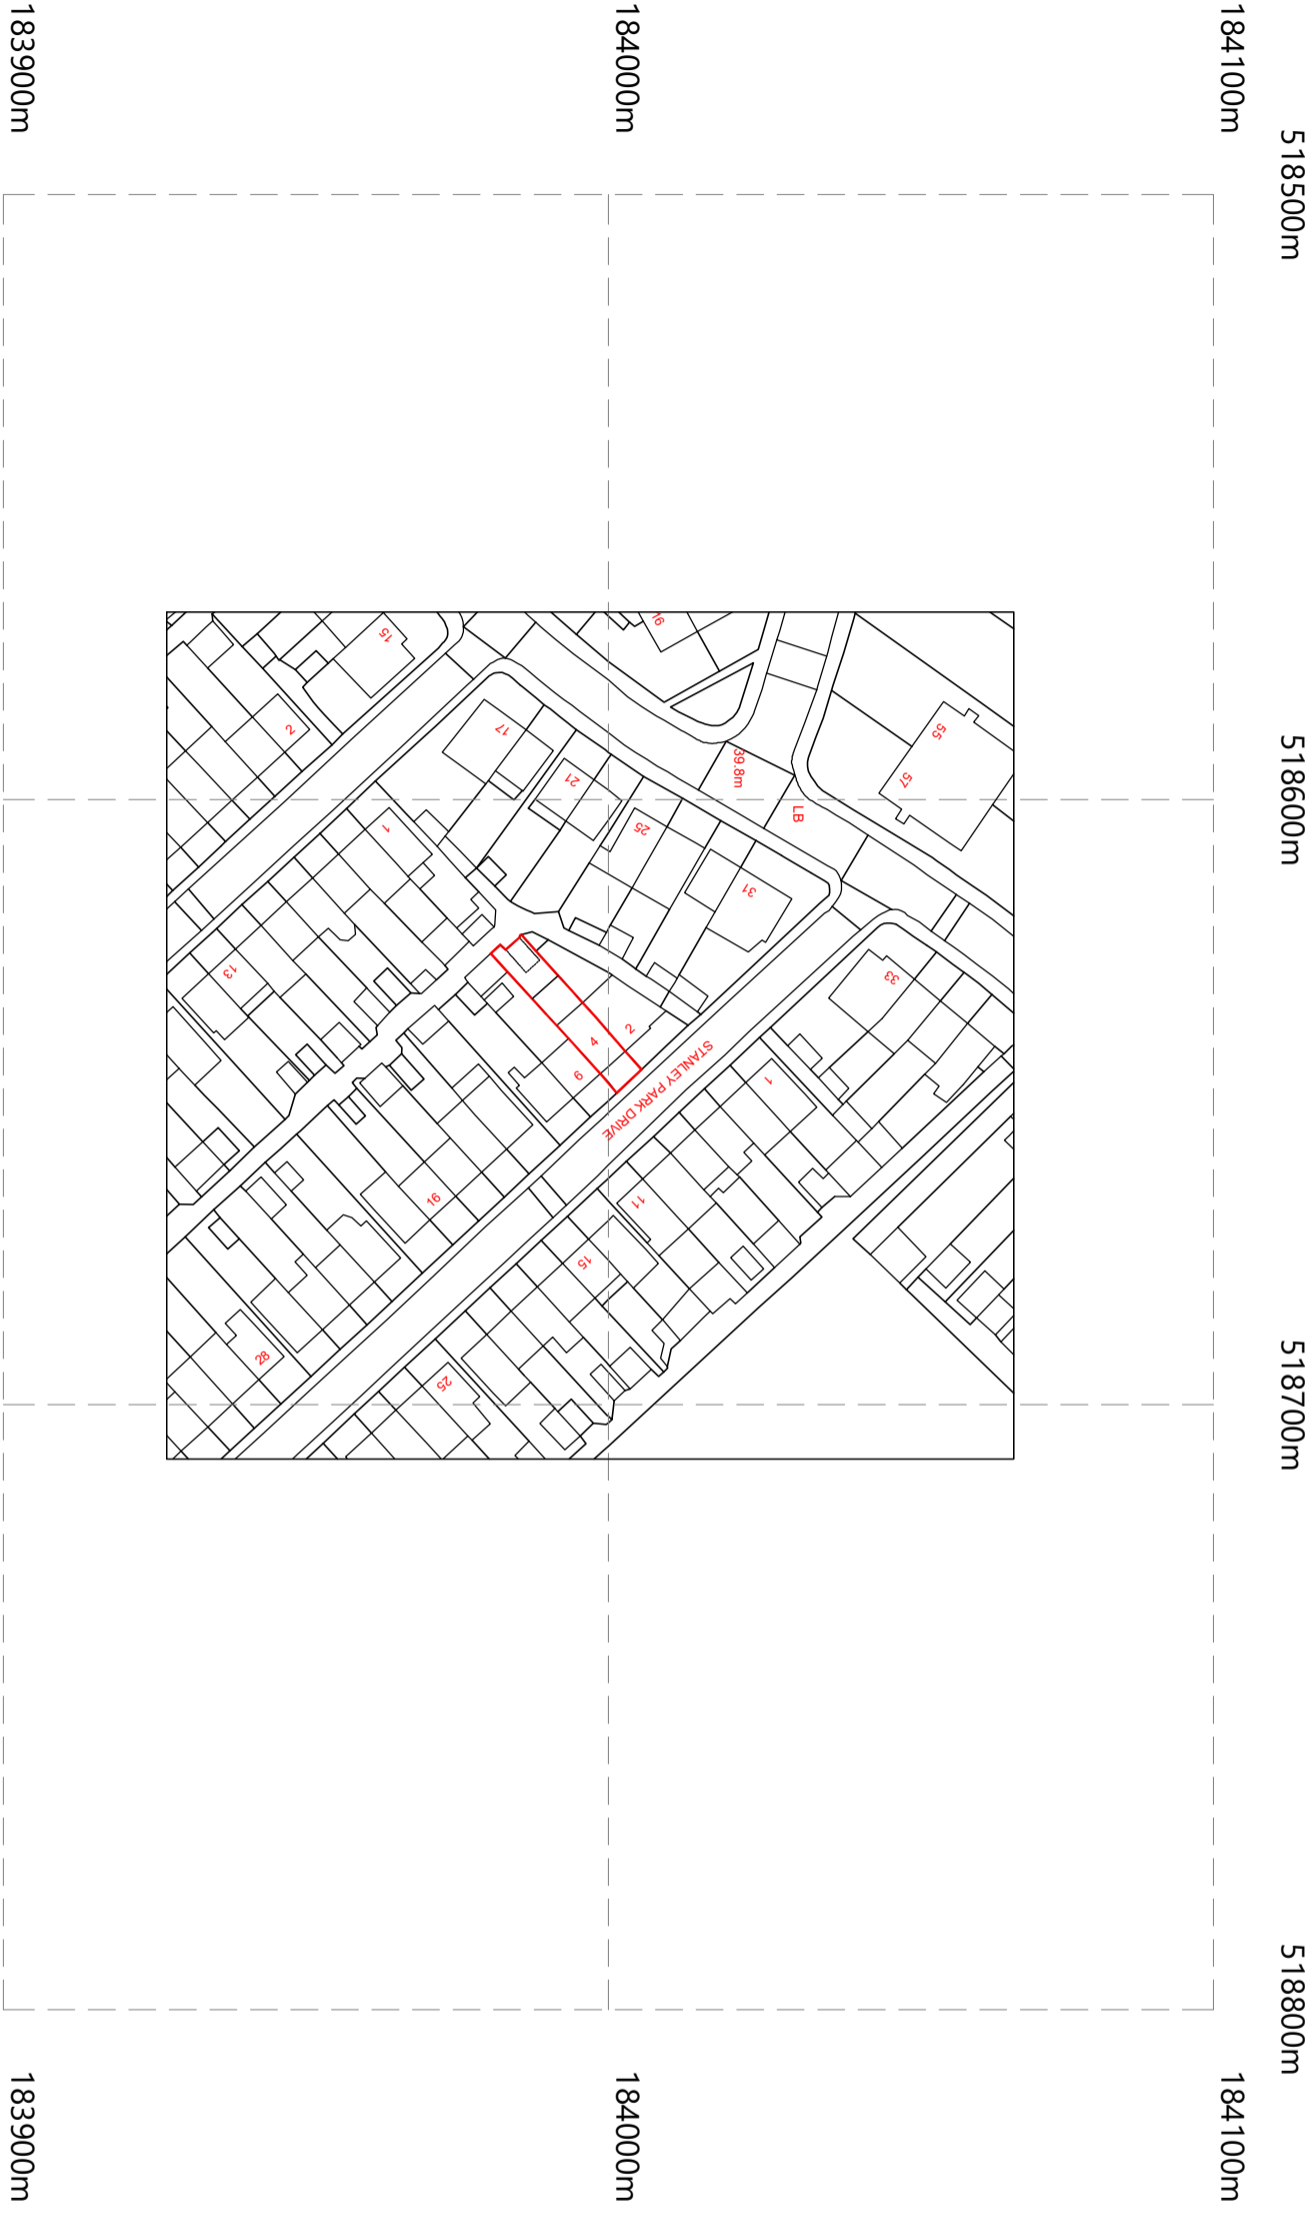

Crown Copyright and database rights 2018 OS 100019980

REV	AMENDMENT	DATE	CHKD
A	Planning Issue	02.10.21	RS

CLIENT  
 Rajendra Babubhai Patel

PROJECT  
 4 Stanley Park Drive  
 Wembley - Middlesex  
 HA0 1SG

DRAWING TITLE  
 Location Plan  
 Sheet 1

SCALE	DRAWN BY	CHECKED	DATE
1:625 @ A1 1:1250 @ A3	RS	RS	02.10.21
DRAWING NUMBER	REVISION		
2021 - 133 - 01	A		

DRAWING STATUS  
 Planning Issue