

NOTES
 CONTRACTORS MUST VERIFY ALL DIMENSIONS ON SITE BEFORE COMMENCING ANY WORK ON SHOP DRAWINGS
 DO NOT SCALE FROM THIS DRAWING
 RS AT&A COPYRIGHT

- Notes:
1. Do not scale this drawing
 2. All dimensions to be verified on site and any discrepancy reported to the client
 3. This drawing to be read in conjunction with all relevant drawings


owners to serve party wall act notice on owners of adjacent property and obtain written agreement, prior to commencement of any works

roof lights:
 final size and position of roof lights to clients requirements

client/builder to obtain all planning permission approvals from the relevant authority, commencement of building works prior to the planning & building control approvals is to client/builders own risk

all rainwater guttering, down pipes, locations to be confirmed by architect & not to encroach neighbors property


client/builder to liaise with local water board for any new works on or within the public sewer or drain runs and obtain approval from the local authority prior to commencement of any works

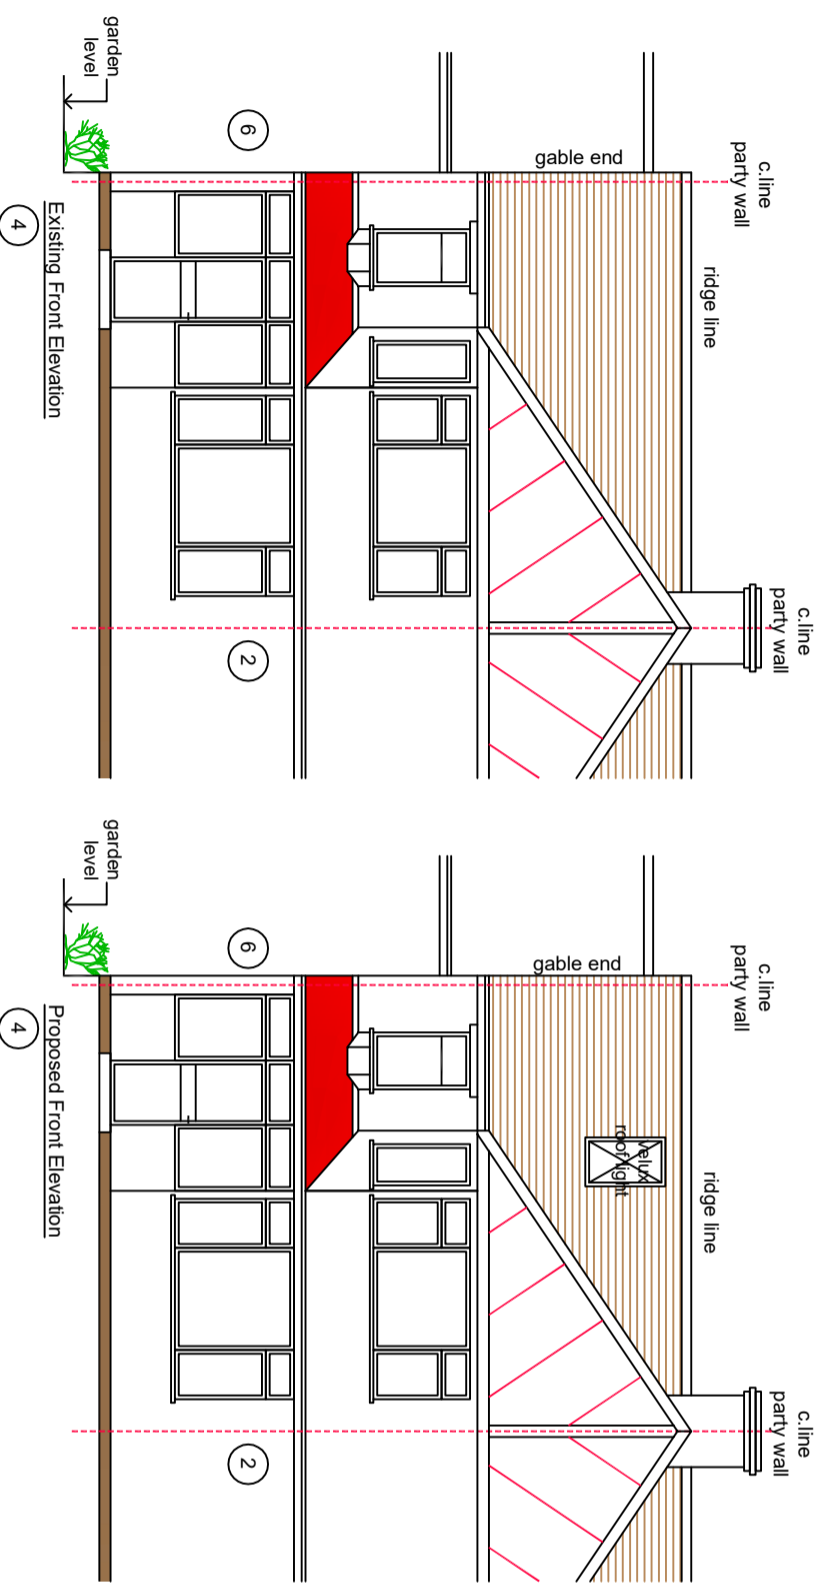

new velux window not to protrude 150mm, beyond the plane of the slope measured perpendicularly with the external surface of the original roof.

Final Position And Sizes Of New Sky Light Windows To Clients Requirements And To BCOS Approval

all new facing brickwork/render & roof tiles to match existing

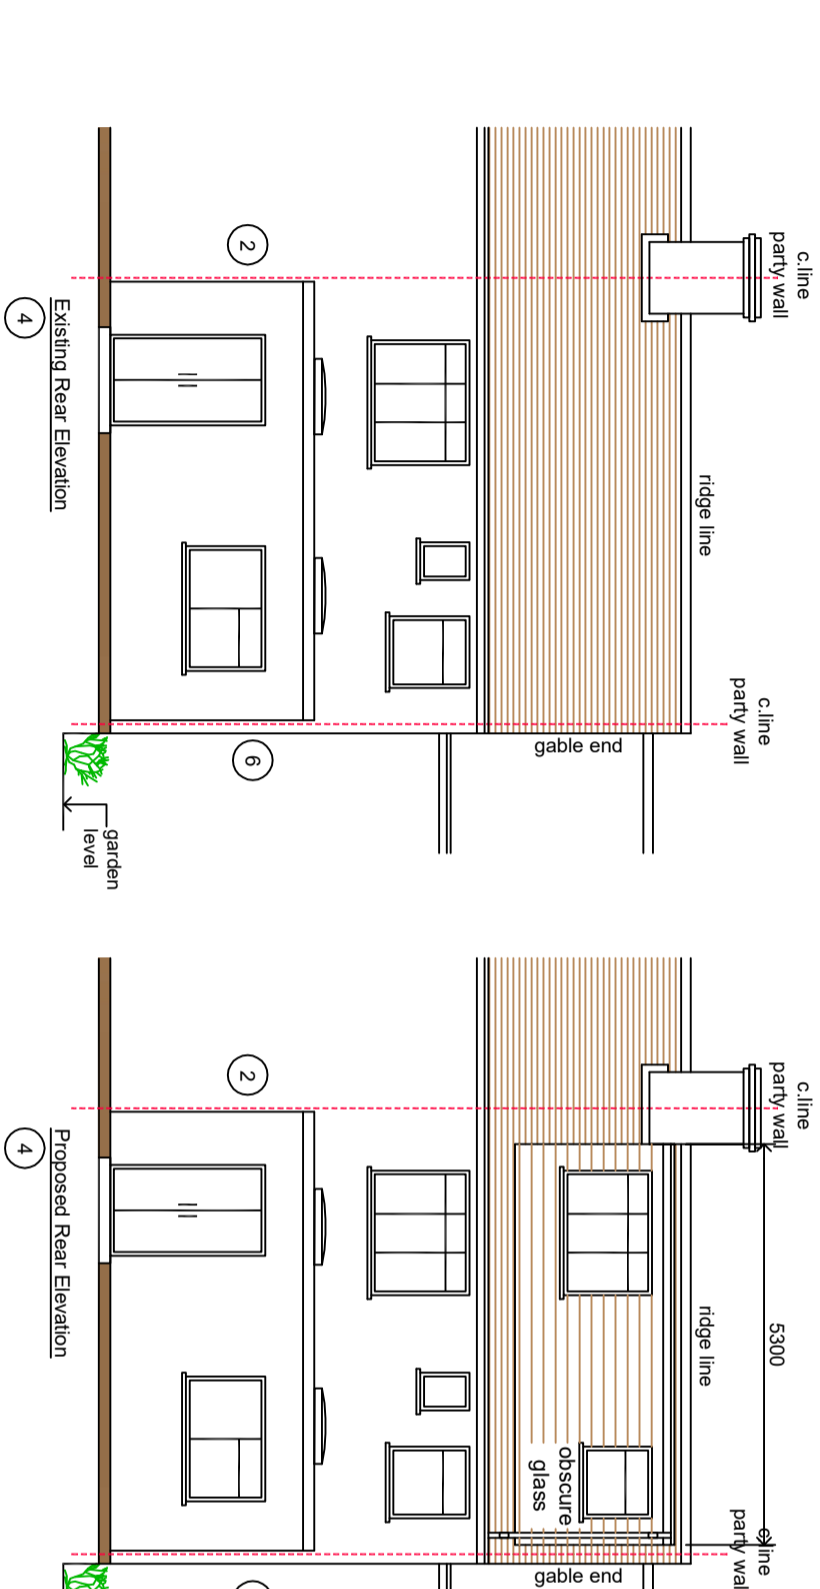

Volume Of Proposed Loft Extension:
 $2,240 \times 3,550 \times 5,300 = 21,05m^3$
 $\times 2$
 Total volume = 21.05m³ < 40.00m³


new velux window not to protrude 150mm, beyond the plane of the slope of the original house measured perpendicularly with the external surface of the original roof.

Final Position And Sizes Of New Sky Light Windows To Clients Requirements And To BCOS Approval

all new facing brickwork/render & roof tiles to match existing

Proposed Loft Conversion

| REV | AMENDMENT | DATE | CHKD |
|-----|----------------|----------|------|
| A | Planning Issue | 02.10.21 | RS |

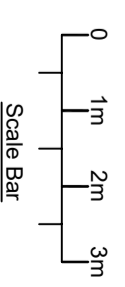

CLIENT
 Rajendra Babubhai Patel

PROJECT
 4 Stanley Park Drive
 Wembley - Middlesex
 HA0 1SG

DRAWING TITLE
 Proposed Loft Conversion
 Existing & Proposed Elevations
 Sheet 4

SCALE 1:50 @ A1
 1:100 @ A3

DRAWN BY RS
 CHECKED RS

DATE 02.10.21

DRAWING NUMBER 2021 - 133 - 04
 REVISION A

DRAWING STATUS
 Planning Issue