


Do not scale from this drawing
 Drawing to be read in conjunction with the specification document
 Contractor to check all dimensions on site and notify Vincent and Brown of any discrepancies prior to commencement of the works

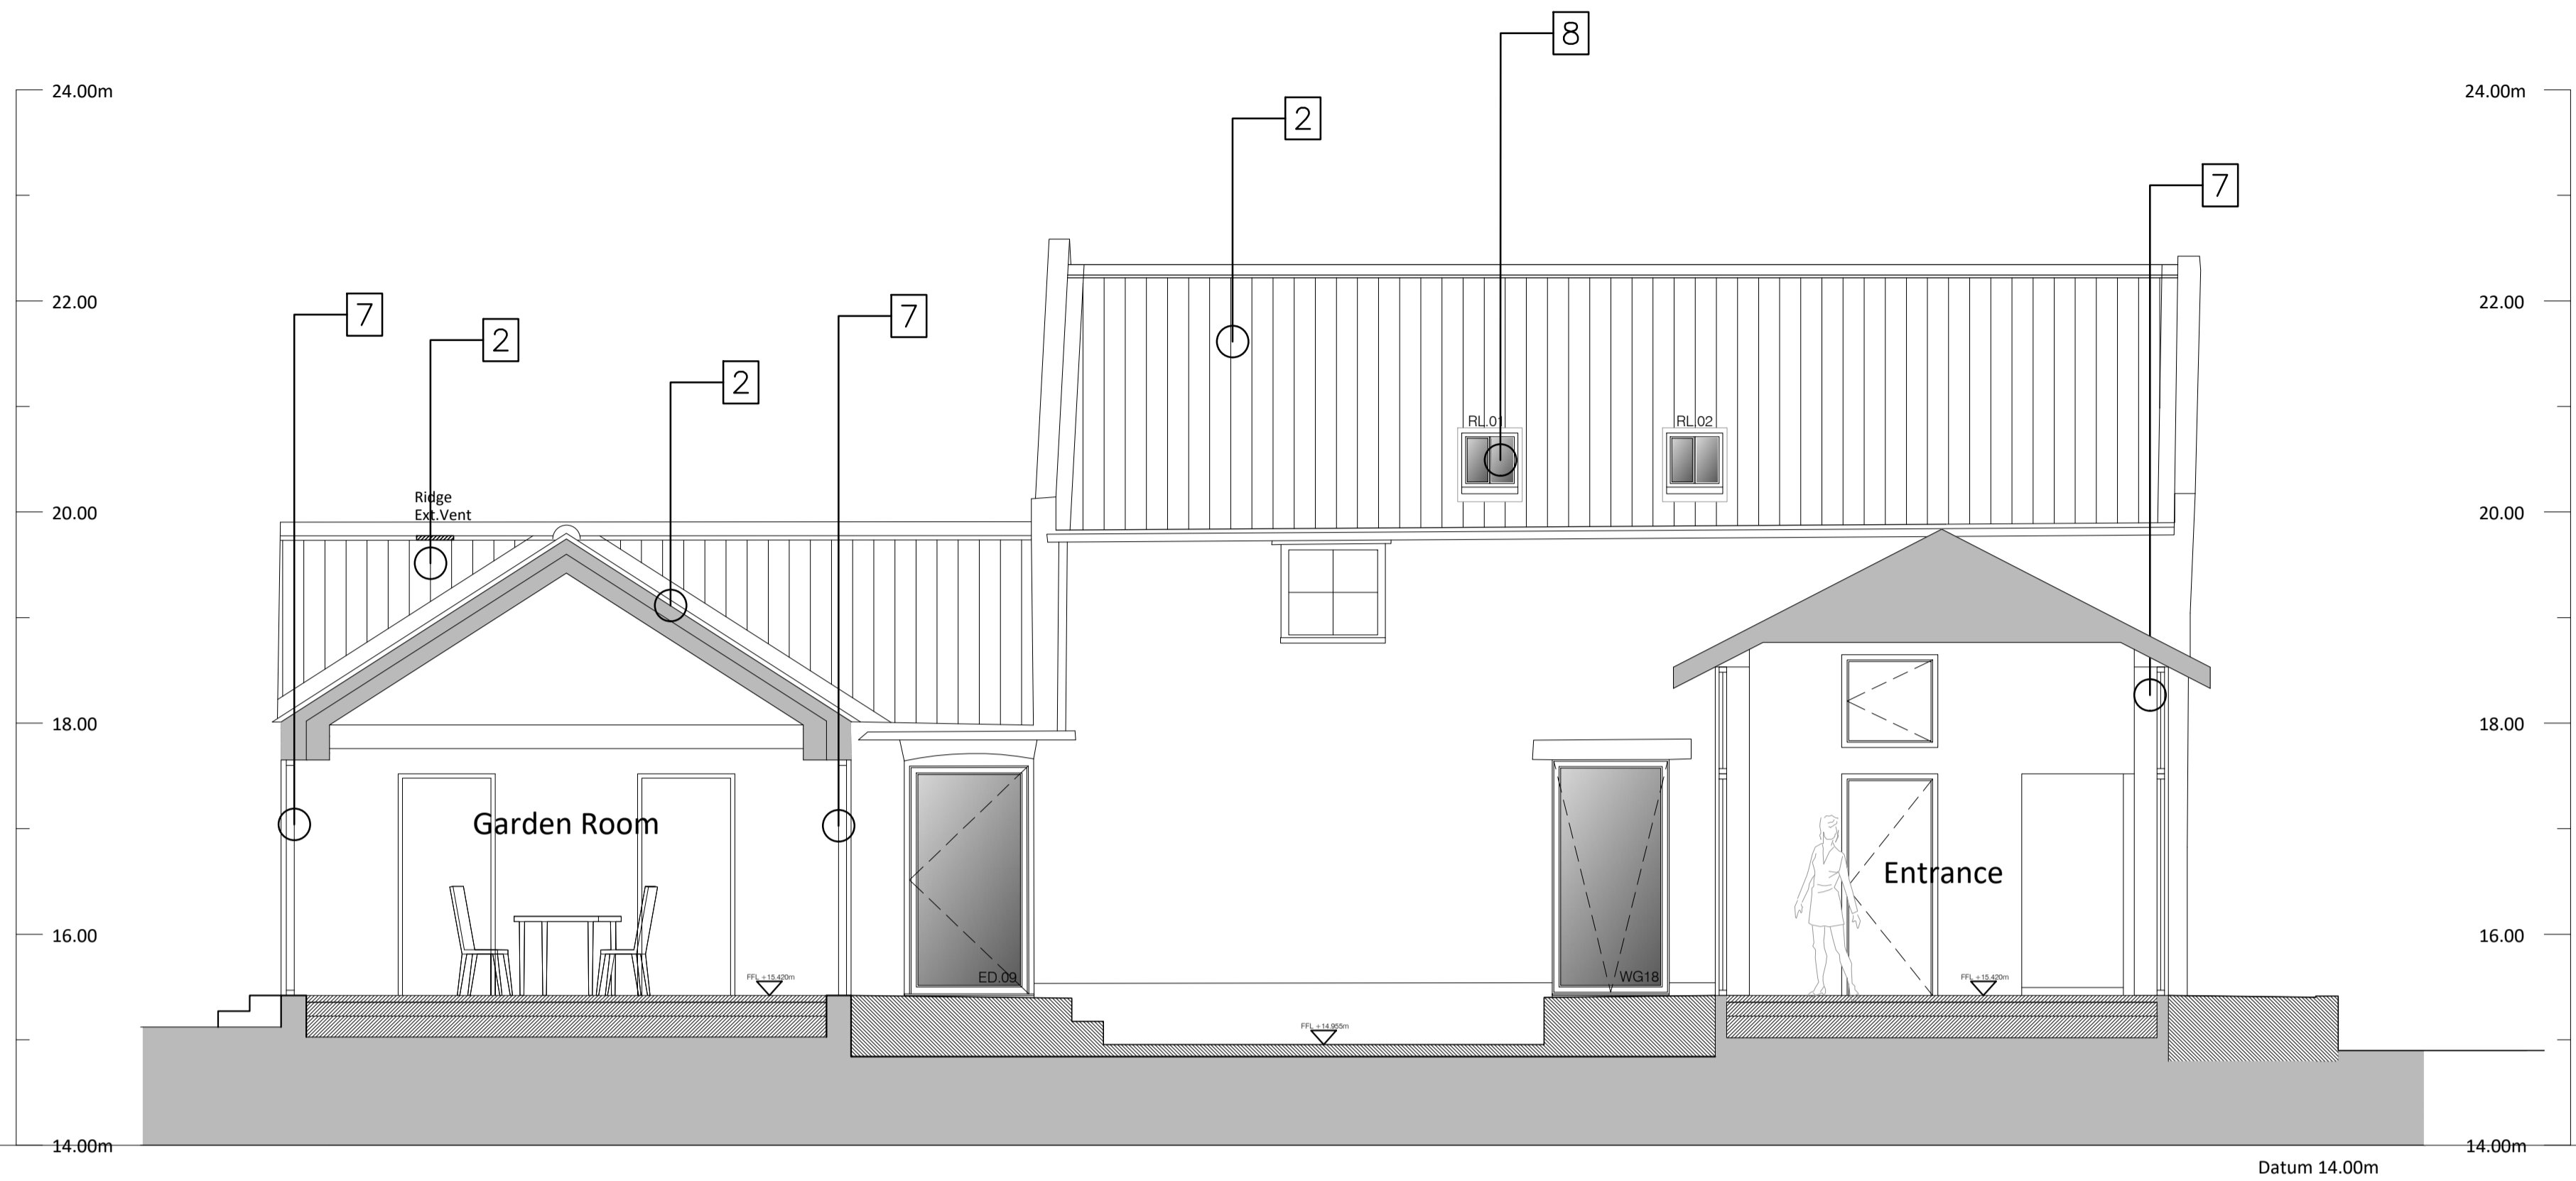


Note -

Materials:

1. Natural Slate Roof
2. Red clay pan tile roofing to match existing
3. Brickwork walling to match existing
4. Rough sawn vertical timber staggered boards stained black
5. RPO Aluminium Windows
6. Photovoltaic Panels
7. Aluminum powder coated thermally broken glazing
8. Roof lights
9. Painted Steel Railings
10. Oak Framed Glazed Door

MATERIALS LEGEND

PROPOSED ELEVATION 07 - COURTYARD SOUTH EAST

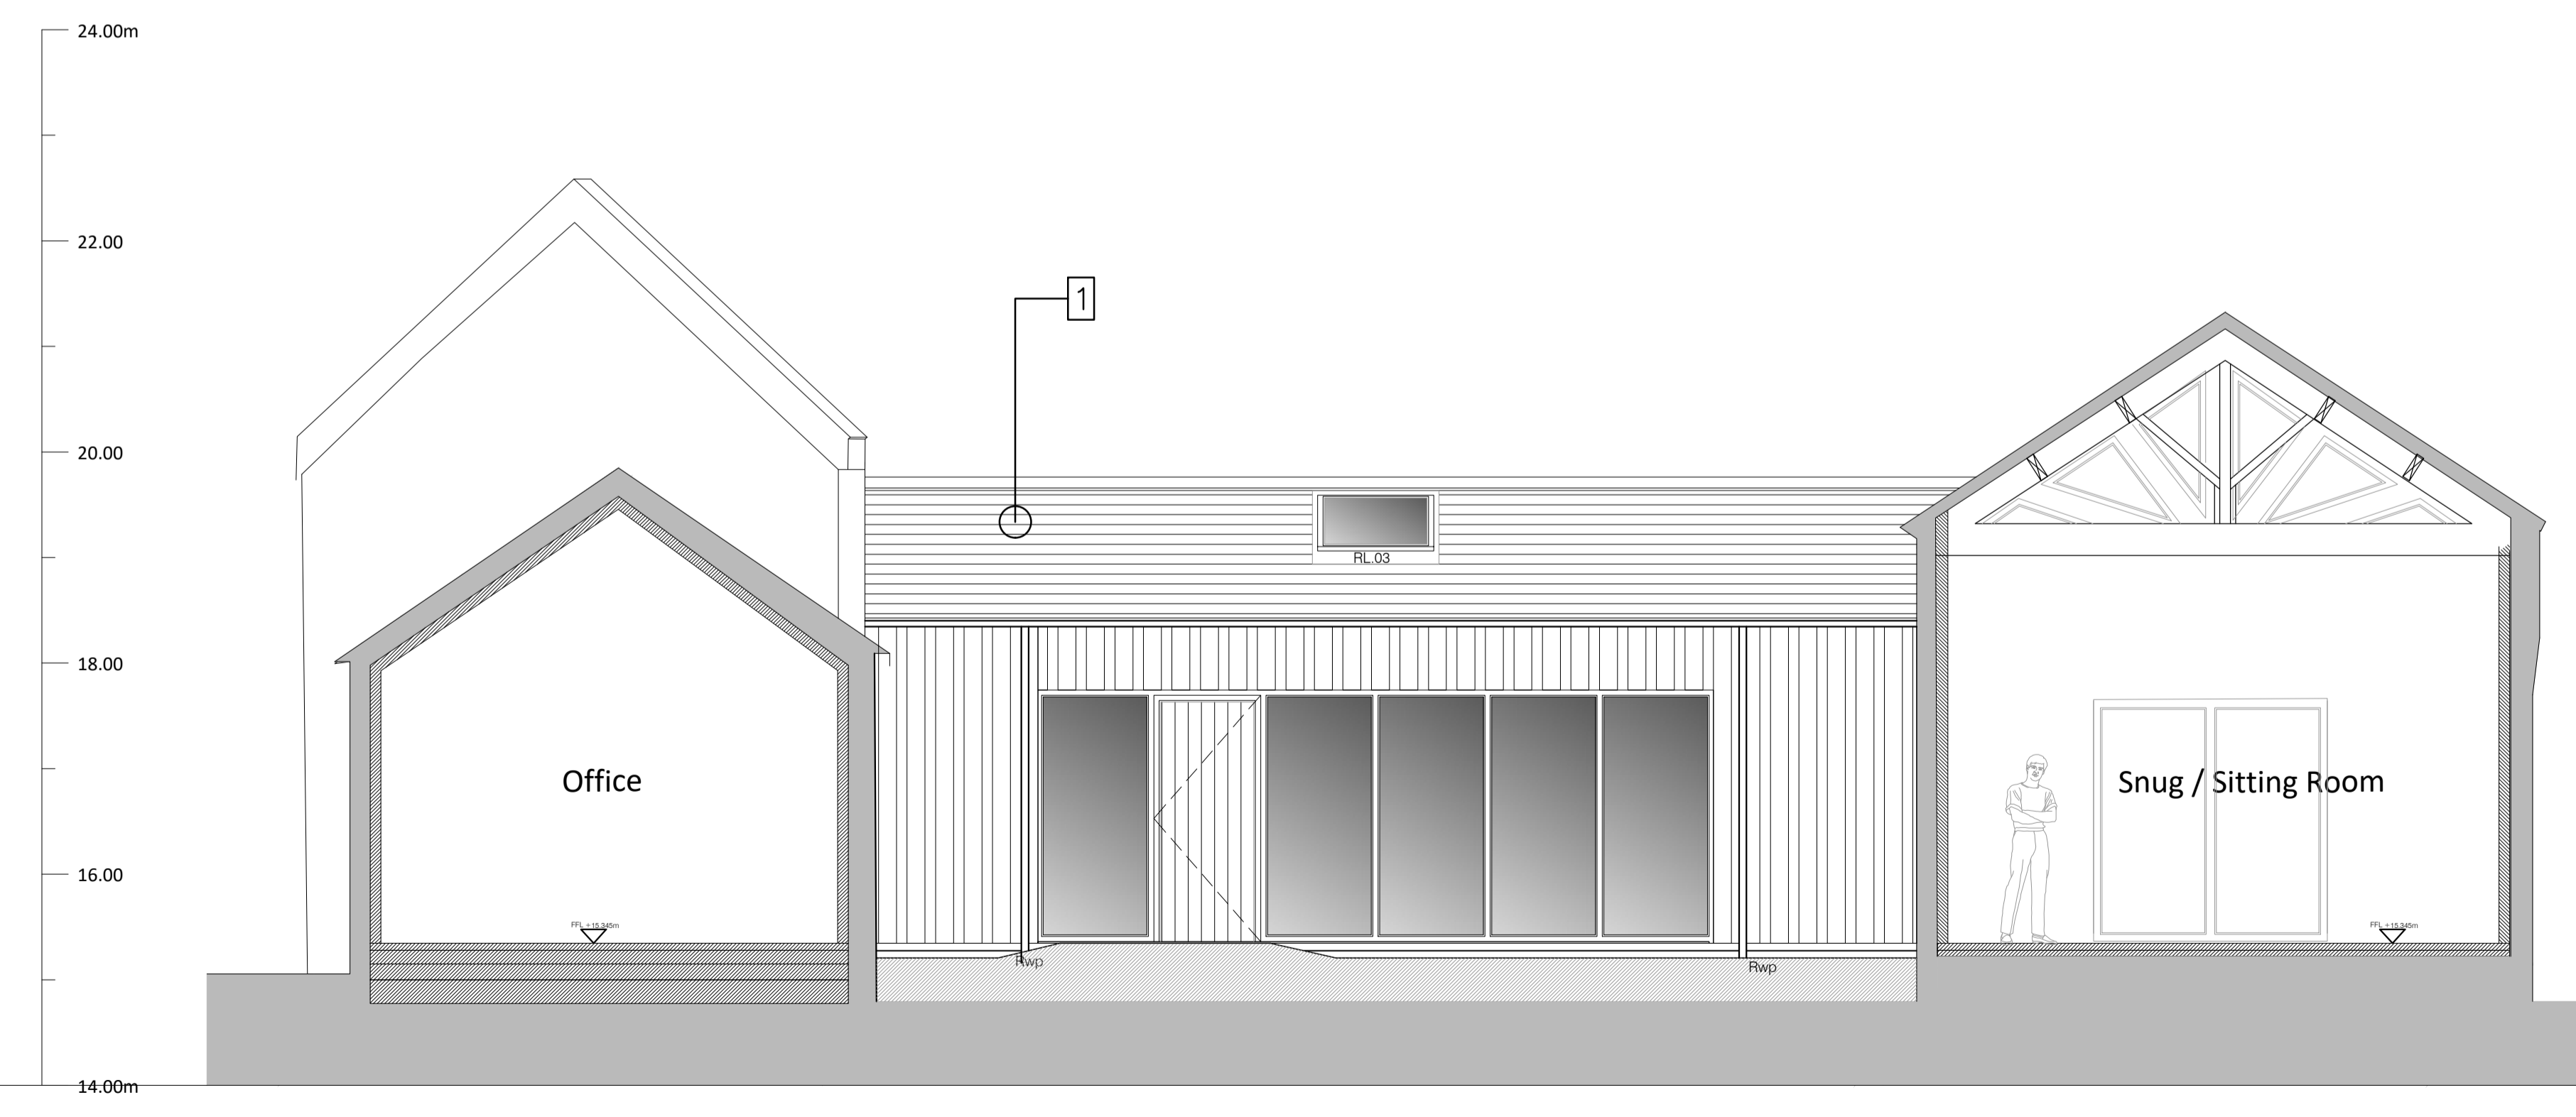

P21 29.09.21 Materials Legend Adjusted
 revision date description

Vincent & Brown

Studio 12, Middlethorpe Business Park
 Sim Balk Lane, Bishopthorpe, York, YO23 2BD
 t: 01904 700941 e: studio@vincentandbrown.com

project
 Conversion of agricultural Buildings
 Oak Farm, Intake Lane, Dunnington, York, YO19 5NY

drawing
 Proposed Elevations
 Sheet 5 of 6

scale
 not to scale

job number	date	status	drawing number	revision
19050	16.09.21	Planning	134	P21

PROPOSED ELEVATION 08 - COURTYARD SOUTH WEST