



THIS DRAWING IS BASED ON DIMENSIONAL SURVEY INFORMATION PROVIDED BY OTHERS. THE ARCHITECT CANNOT ACCEPT RESPONSIBILITY FOR THE ACCURACY OF THIS SURVEY INFORMATION.
 THIS DRAWING SHOULD BE READ IN CONJUNCTION WITH ALL RELEVANT DRAWINGS, SPECIFICATIONS, SCHEDULES AND OTHER CONTRACT INFORMATION ISSUED BY THE ARCHITECT, STRUCTURAL ENGINEER, SERVICES ENGINEER AND ANY OTHER CONSULTANT EMPLOYED OR RETAINED BY THE EMPLOYER IN RESPECT OF THESE WORKS.
 REPORT ANY DISCREPANCIES, CONFLICTS, ERRORS OR OMISSIONS TO THE CA AND SEEK DIRECTIONS BEFORE PROCEEDING.
 ONLY DRAWINGS SHOWN WITH STATUS 'CONSTRUCTION' ARE TO BE USED FOR CONSTRUCTION.
 IN THE CASE OF NEW WORKS, ALL DIMENSIONS SHOWN ARE TO THE FACE OF MASONRY, THE CENTRE LINE OF STRUCTURAL STEEL MEMBERS, OR THE FINISHED FACE OF STUD PARTITIONS, UNLESS NOTED OTHERWISE.
 CONFIRM ALL DIMENSIONS AND LEVELS ON SITE PRIOR TO COMMENCING WORK. IF IN DOUBT ASK!
 THIS DRAWING REMAINS THE COPYRIGHT OF
BURRELL FOLEY FISCHER LLP

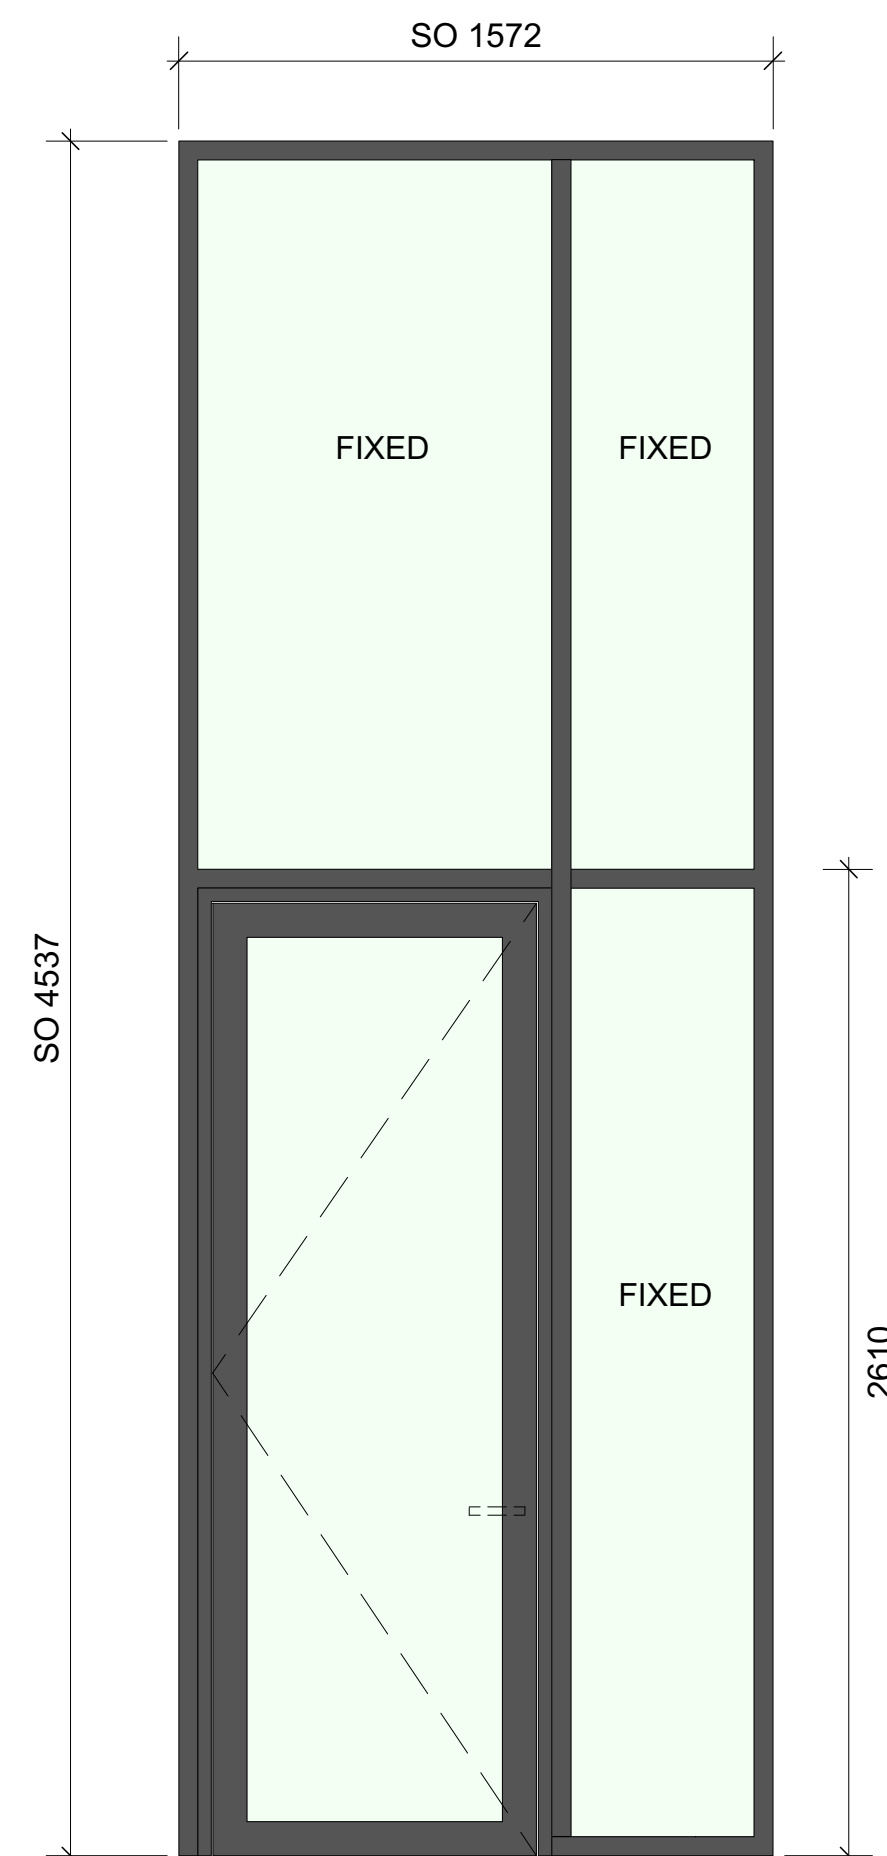


**D3(+2.N.09) +
W3(+2.N.09)**
 CW TYPE 9D
 SAS PURe as H11/111 with PURe
 Commercial Door inset

OFFICE WINDOW

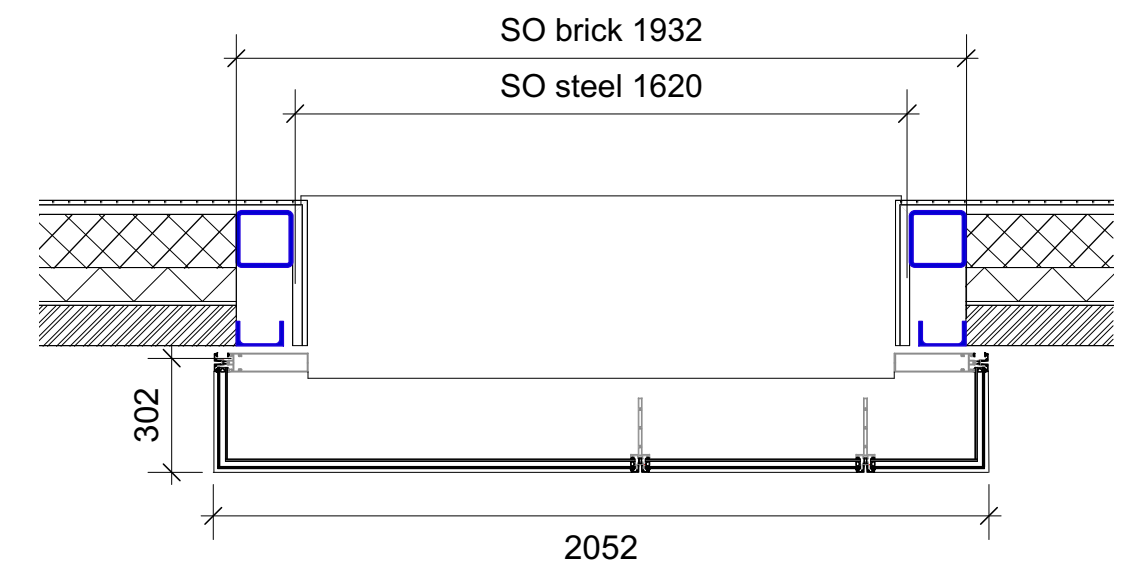

SECONDARY STEEL AS LINTEL +
CONCRETE LINTEL TO OUTER LEAF

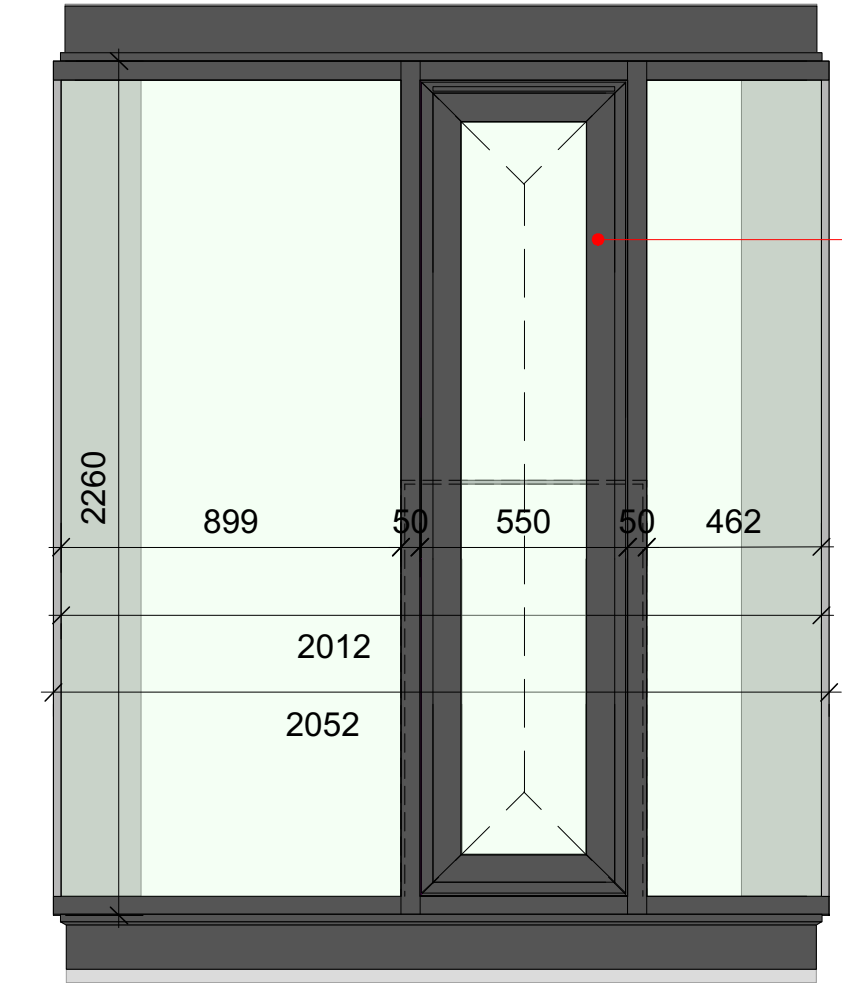

**W1(+2.N.09)
W2(+2.N.09)**
 CW TYPE 9C
 SAS PURe as H11/111 with
 Parallel Push window inset as
 L10/331

OFFICE ORIEL WINDOW (x2)

OPENING
RESTRICTED TO 100mm

NOTE: SAS' DRAWN
SCHEDULE ELEVATION
SHOWS EXPANDED VIEW
(INCLUDING SIDE
ELEVATIONS)

P1 ISSUED FOR DISCHARGE OF CONDITIONS PM/JK 29/09/2021
 REV. NOTES: BY/CHKD: DATE:

DRAWING STATUS: DISCHARGE OF CONDITIONS

BURRELL FOLEY FISCHER
 ARCHITECTS AND URBAN DESIGNERS
 STUDIO 9 · 14 SOUTHGATE ROAD · LONDON · N1 3LY TEL: 020 7620 6114
 45 NEWHALL STREET · BIRMINGHAM · B3 3QR TEL: 0121 213 6364
 www.bff-architects.co.uk mail@bff-architects.co.uk

JOB: YORK GUILDHALL COMPLEX

FOR: CITY OF YORK COUNCIL

AT: THE GUILDHALL YORK

DRAWING TITLE: PROPOSED NON FR ALUMINIUM DOORS AND WINDOWS - 3of3

DATE: 10.06.20	SCALE: 1:20@A1
JOB NO: BFF/1321	DRAWN BY: JK
DWG NO: YGH-BFF-ZZ-ZZ-M2-A-1416	CHECKED BY: IM