


THIS DRAWING IS BASED ON DIMENSIONAL SURVEY INFORMATION PROVIDED BY OTHERS. THE ARCHITECT CANNOT ACCEPT RESPONSIBILITY FOR THE ACCURACY OF THIS SURVEY INFORMATION. THIS DRAWING SHOULD BE READ IN CONJUNCTION WITH ALL RELEVANT DRAWINGS, SPECIFICATIONS, SCHEDULES AND OTHER CONTRACT INFORMATION ISSUED BY THE ARCHITECT, STRUCTURAL ENGINEER, SERVICES ENGINEER AND ANY OTHER CONSULTANT EMPLOYED OR RETAINED BY THE EMPLOYER IN RESPECT OF THESE WORKS. REPORT ANY DISCREPANCIES, CONFLICTS, ERRORS OR OMISSIONS TO THE CA AND SEEK DIRECTIONS BEFORE PROCEEDING. ONLY DRAWINGS SHOWN WITH STATUS 'CONSTRUCTION' ARE TO BE USED FOR CONSTRUCTION. IN THE CASE OF NEW WORKS, ALL DIMENSIONS SHOWN ARE TO THE FACE OF MASONRY, THE CENTRE LINE OF STRUCTURAL STEEL MEMBERS, OR THE FINISHED FACE OF STUD PARTITIONS, UNLESS NOTED OTHERWISE. CONFIRM ALL DIMENSIONS AND LEVELS ON SITE PRIOR TO COMMENCING WORK. IF IN DOUBT ASK! THIS DRAWING REMAINS THE COPYRIGHT OF BURRELL FOLEY FISCHER LLP

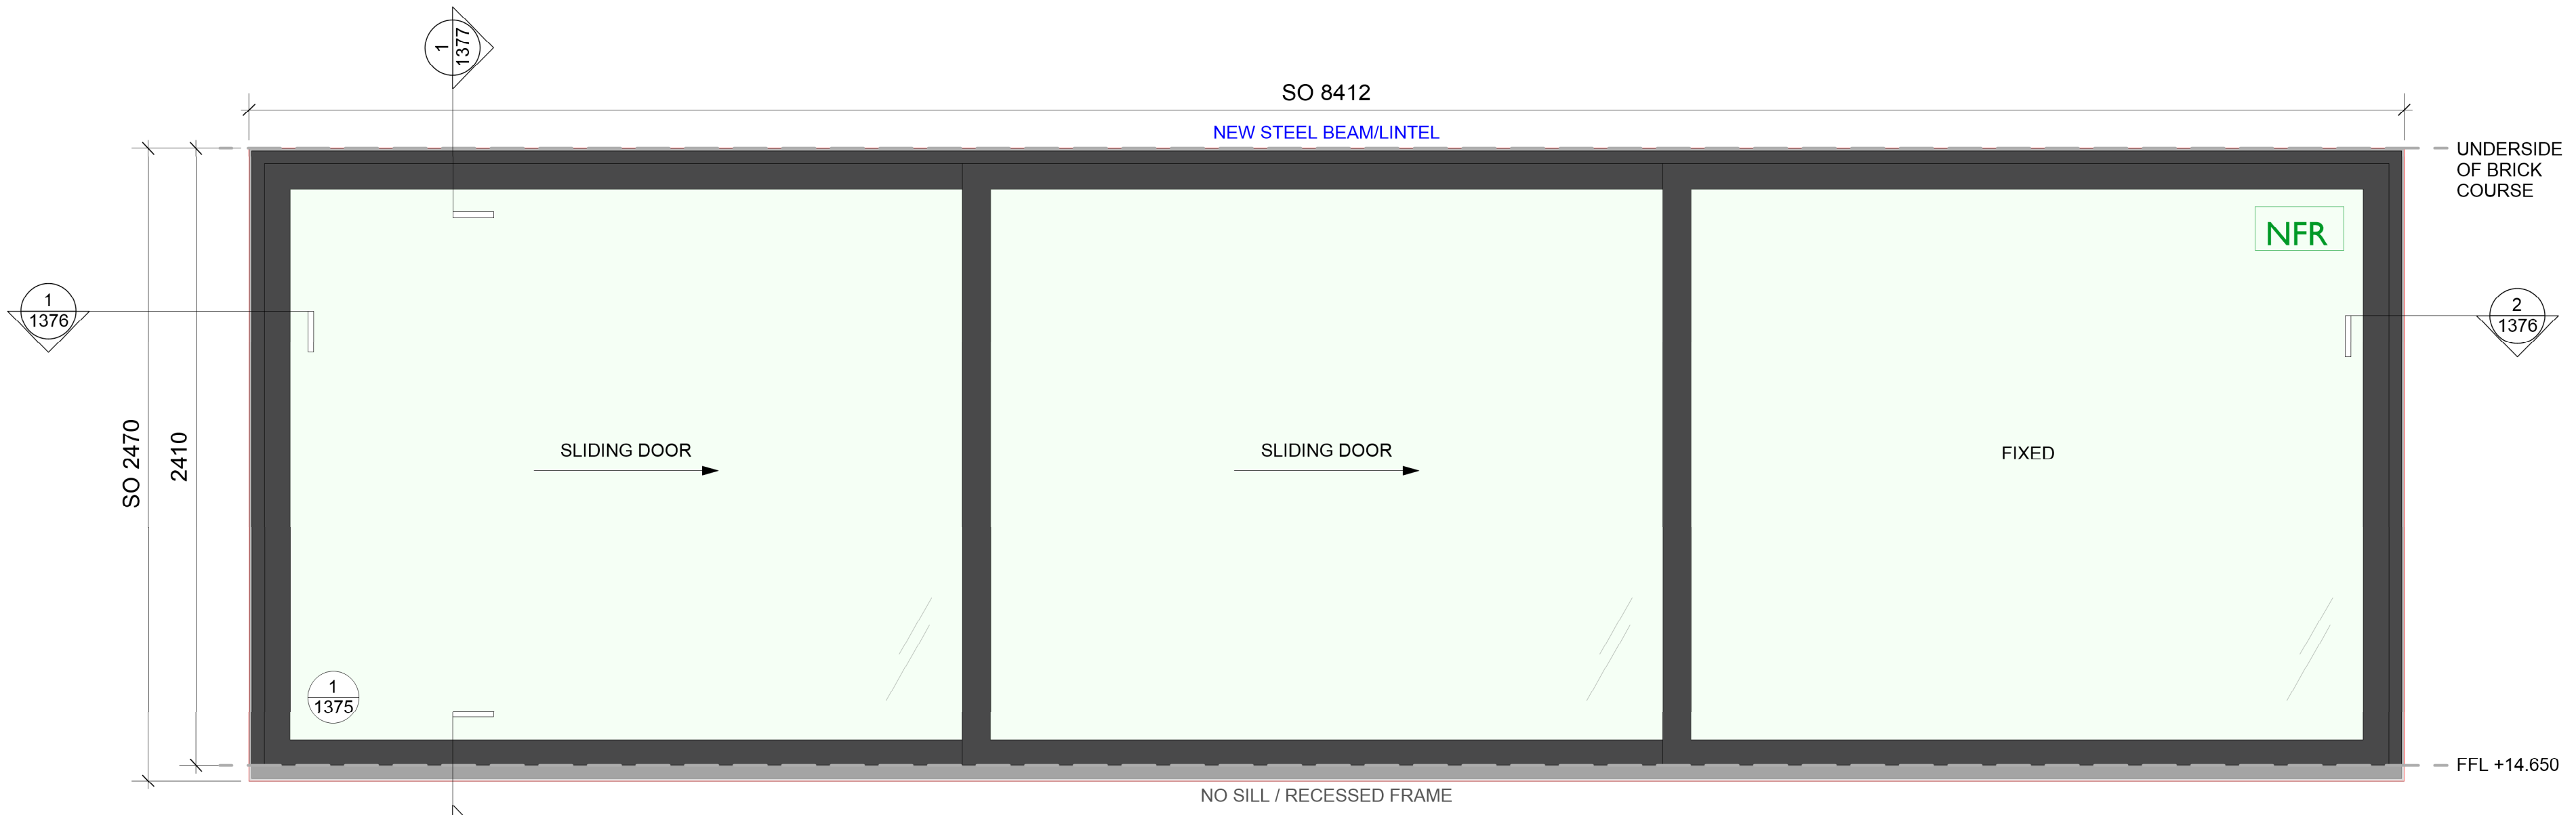

D2 (+1.R.01)
 Door TYPE 11 - Triple sliding doors
 SAS PURe SLIDE, Triple Track HD Lift & Slide as L20/520
 DEFLECTION LIMIT: 2MM



D1 (G.R.01)
 Door TYPE 11 - Triple sliding doors
 SAS PURe SLIDE, Triple Track HD Lift & Slide as L20/520
 DEFLECTION LIMIT: 2MM

NOTE:

EI 30 30 MINS FIRE INTEGRITY AND INSULATION

EI 60 60 MINS FIRE INTEGRITY AND INSULATION

NFR NOT FIRE RATED

P1 ISSUED FOR DISCHARGE OF CONDITIONS PM/JK 29/09/2021
 REV. NOTES: BY/CHKD: DATE:

DRAWING STATUS: DISCHARGE OF CONDITIONS

BURRELL FOLEY FISCHER
 ARCHITECTS AND URBAN DESIGNERS
 STUDIO 9 . 14 SOUTHGATE ROAD . LONDON . N1 3LY . TEL: 020 7620 6114
 45 NEWHALL STREET . BIRMINGHAM . B3 3QR . TEL: 0121 213 6364
 www.bff-architects.co.uk mail@bff-architects.co.uk

JOB: YORK GUILDHALL COMPLEX

FOR: CITY OF YORK COUNCIL

AT: THE GUILDHALL YORK

DRAWING TITLE: PROPOSED NON FR ALUMINIUM DOORS AND WINDOWS - 2of3

| | |
|---------------------------------|----------------|
| DATE: 10.06.20 | SCALE: 1:20@A1 |
| JOB NO: BFF/1321 | DRAWN BY: JK |
| DWG NO: YGH-BFF-ZZ-ZZ-M2-A-1415 | CHECKED BY: IM |

.P1
 Copyright