



NOTES  
 All dimensions must be checked on site and not scaled from this drawing.

EXAMPLE OF PROPOSED GARDEN WALLS  
 (NOT TO SCALE)

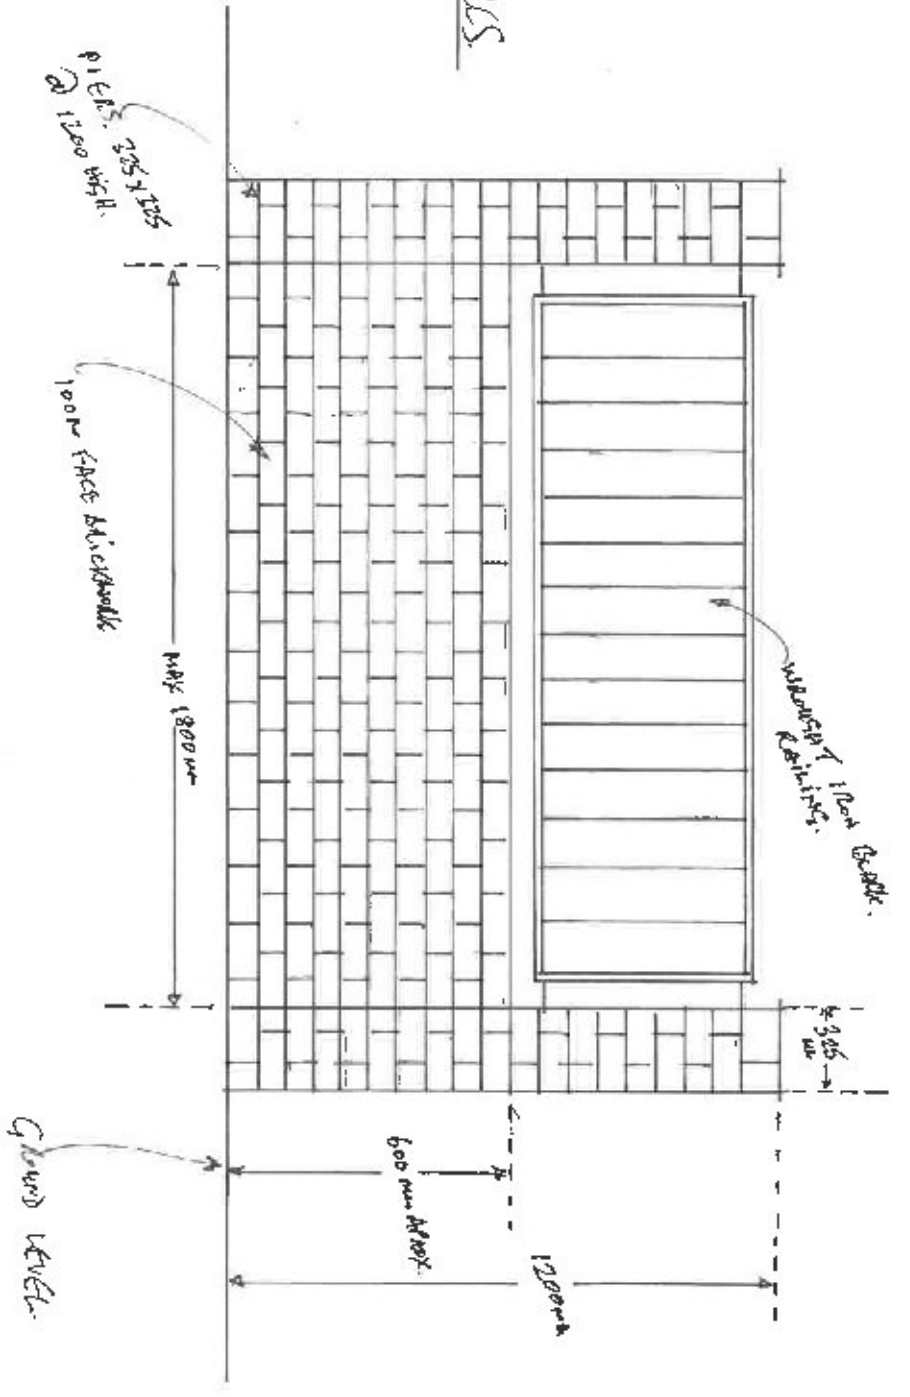

EXAMPLE OF PROPOSED FENCING  
 (NOT TO SCALE)

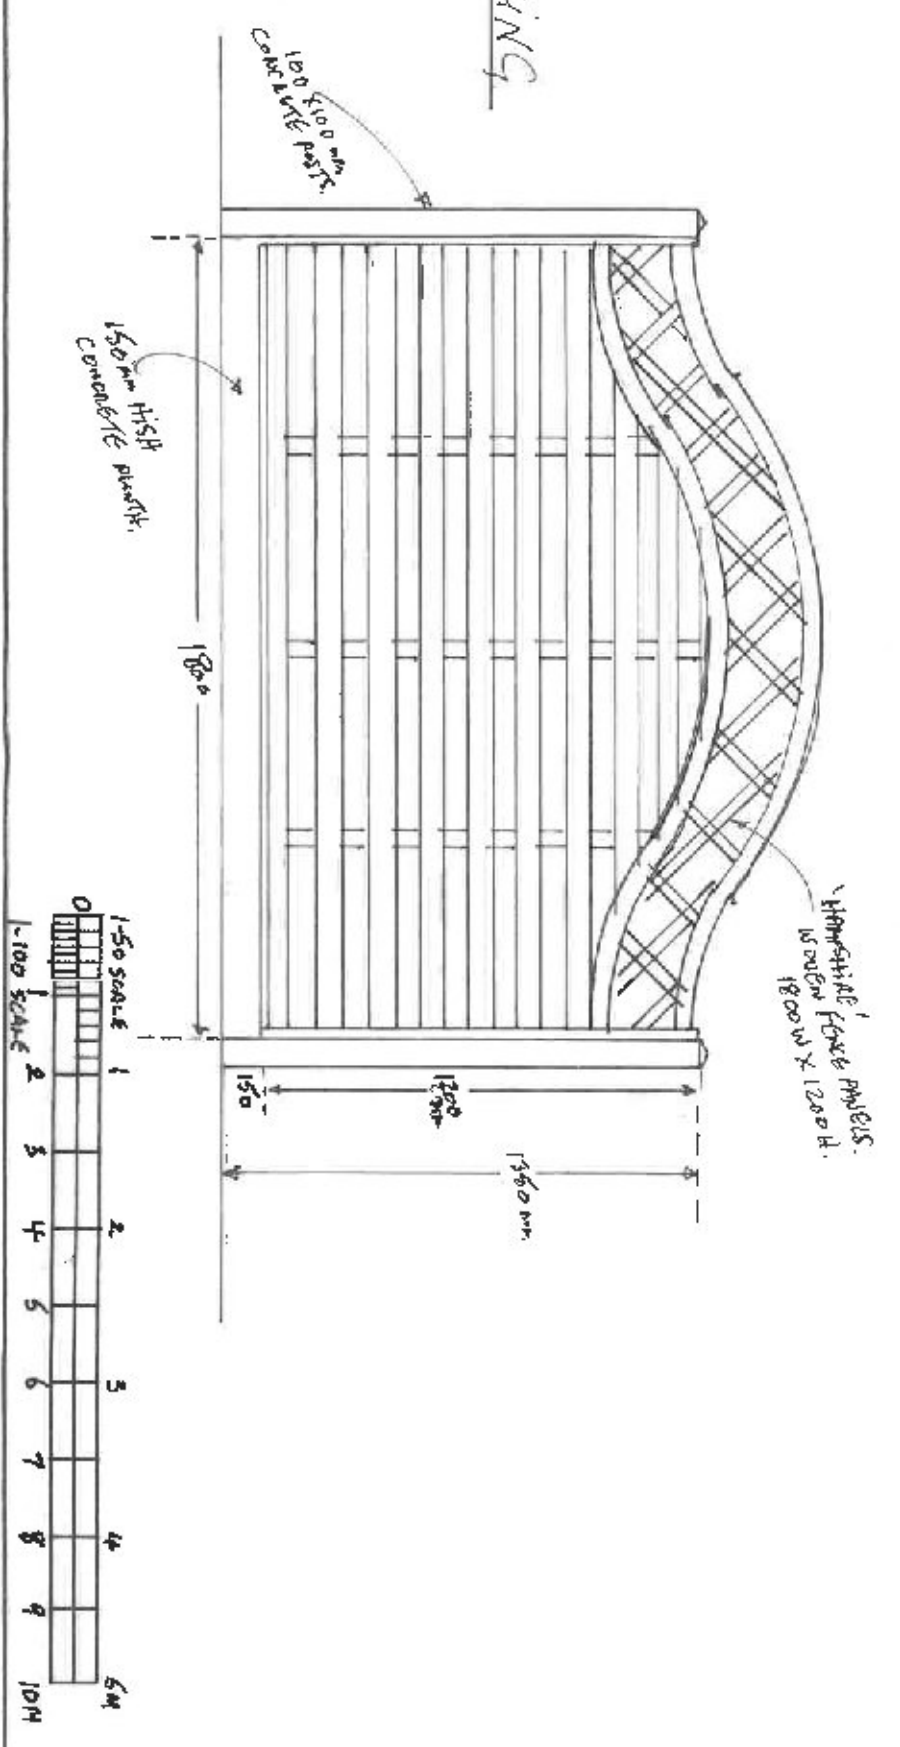

Client  
 MR ROBERT CORB  
 Job Title  
 1 ALAN DRIVE  
 CLACTON ESSEX  
 CO16 9RH.

Drawing Title  
 FRONT GARDEN  
 FENCE, WALL &  
 DRIVE.  
 scale  
 1-50  
 Date  
 AUG 5, 2021

DRG No.  
 CR3.  
 Rev.