
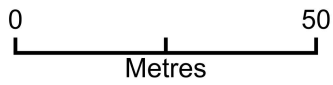


# Block Plan - Location Plan

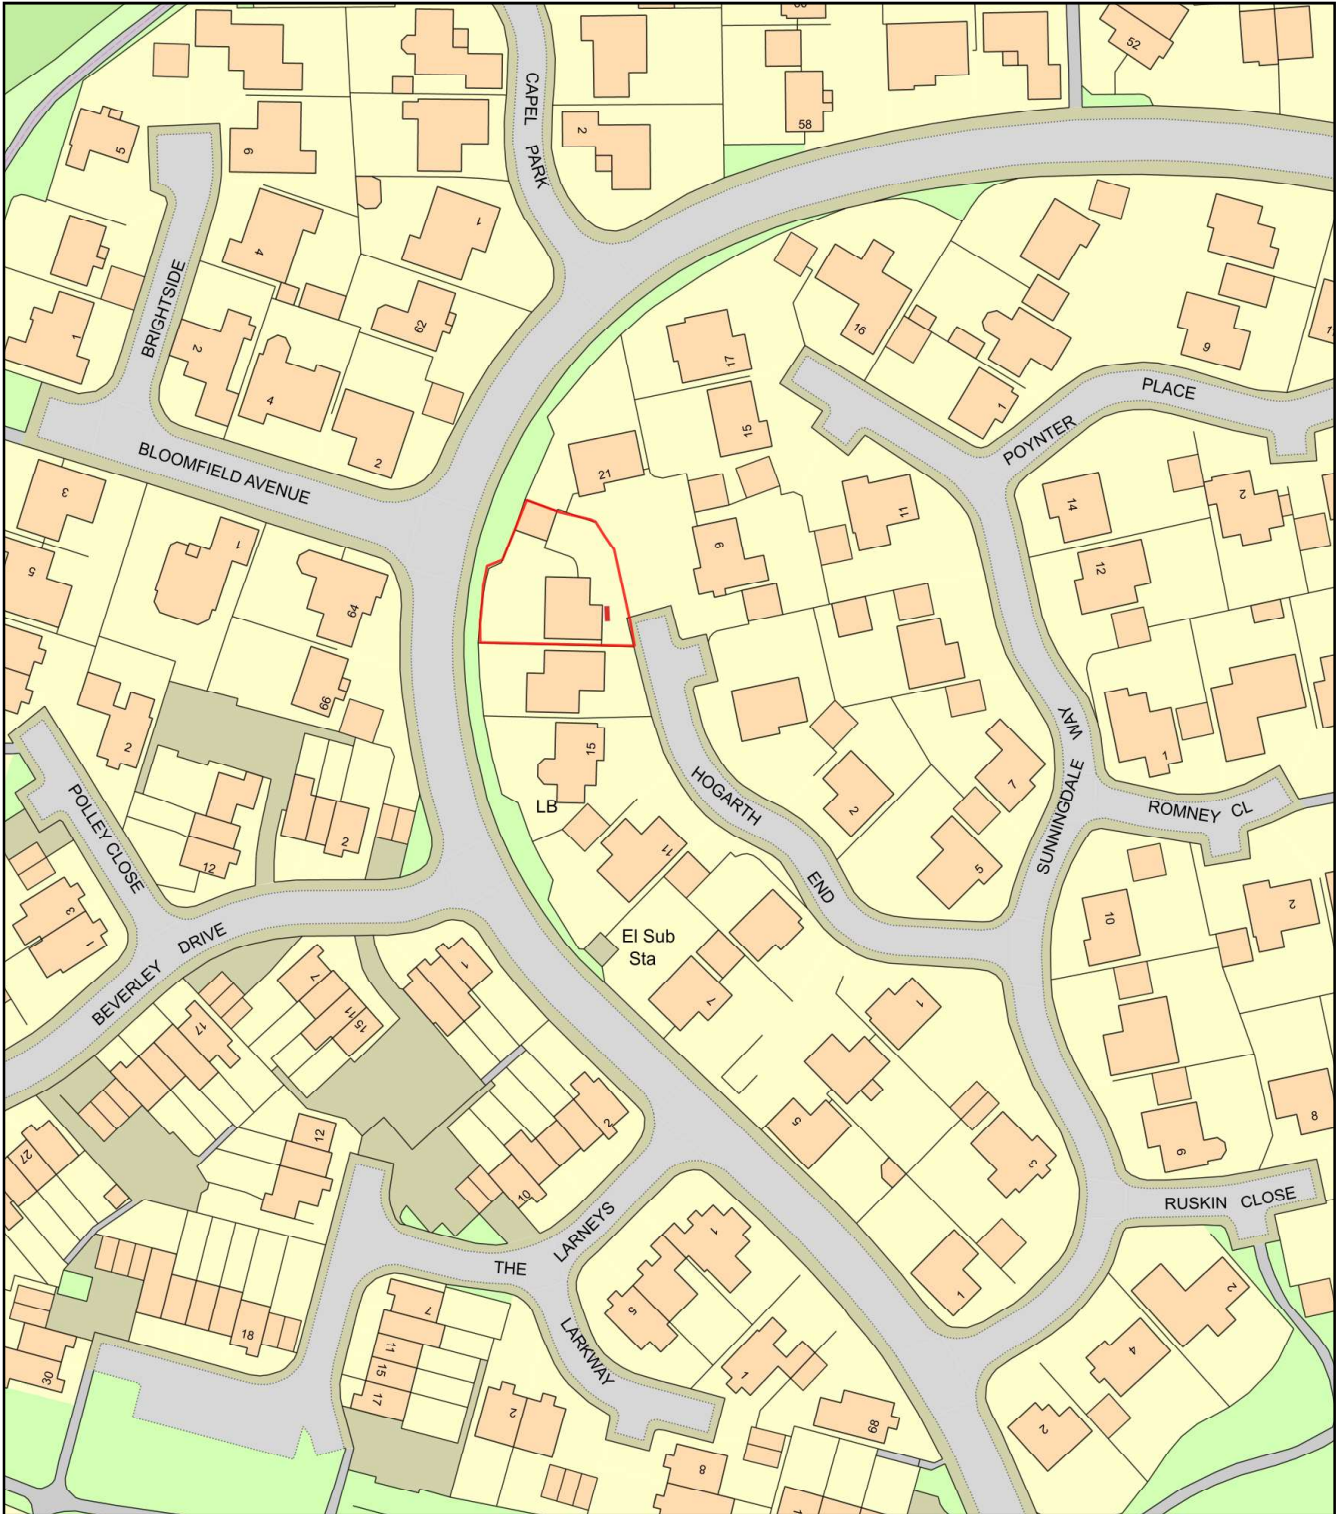

Plan Produced for: Mr & Mrs Master

Date Produced: 03 Sep 2021

Plan Reference Number: TQRQM21246175125093

Scale: 1:1250 @ A4