


SECOND FLOOR - flat 5

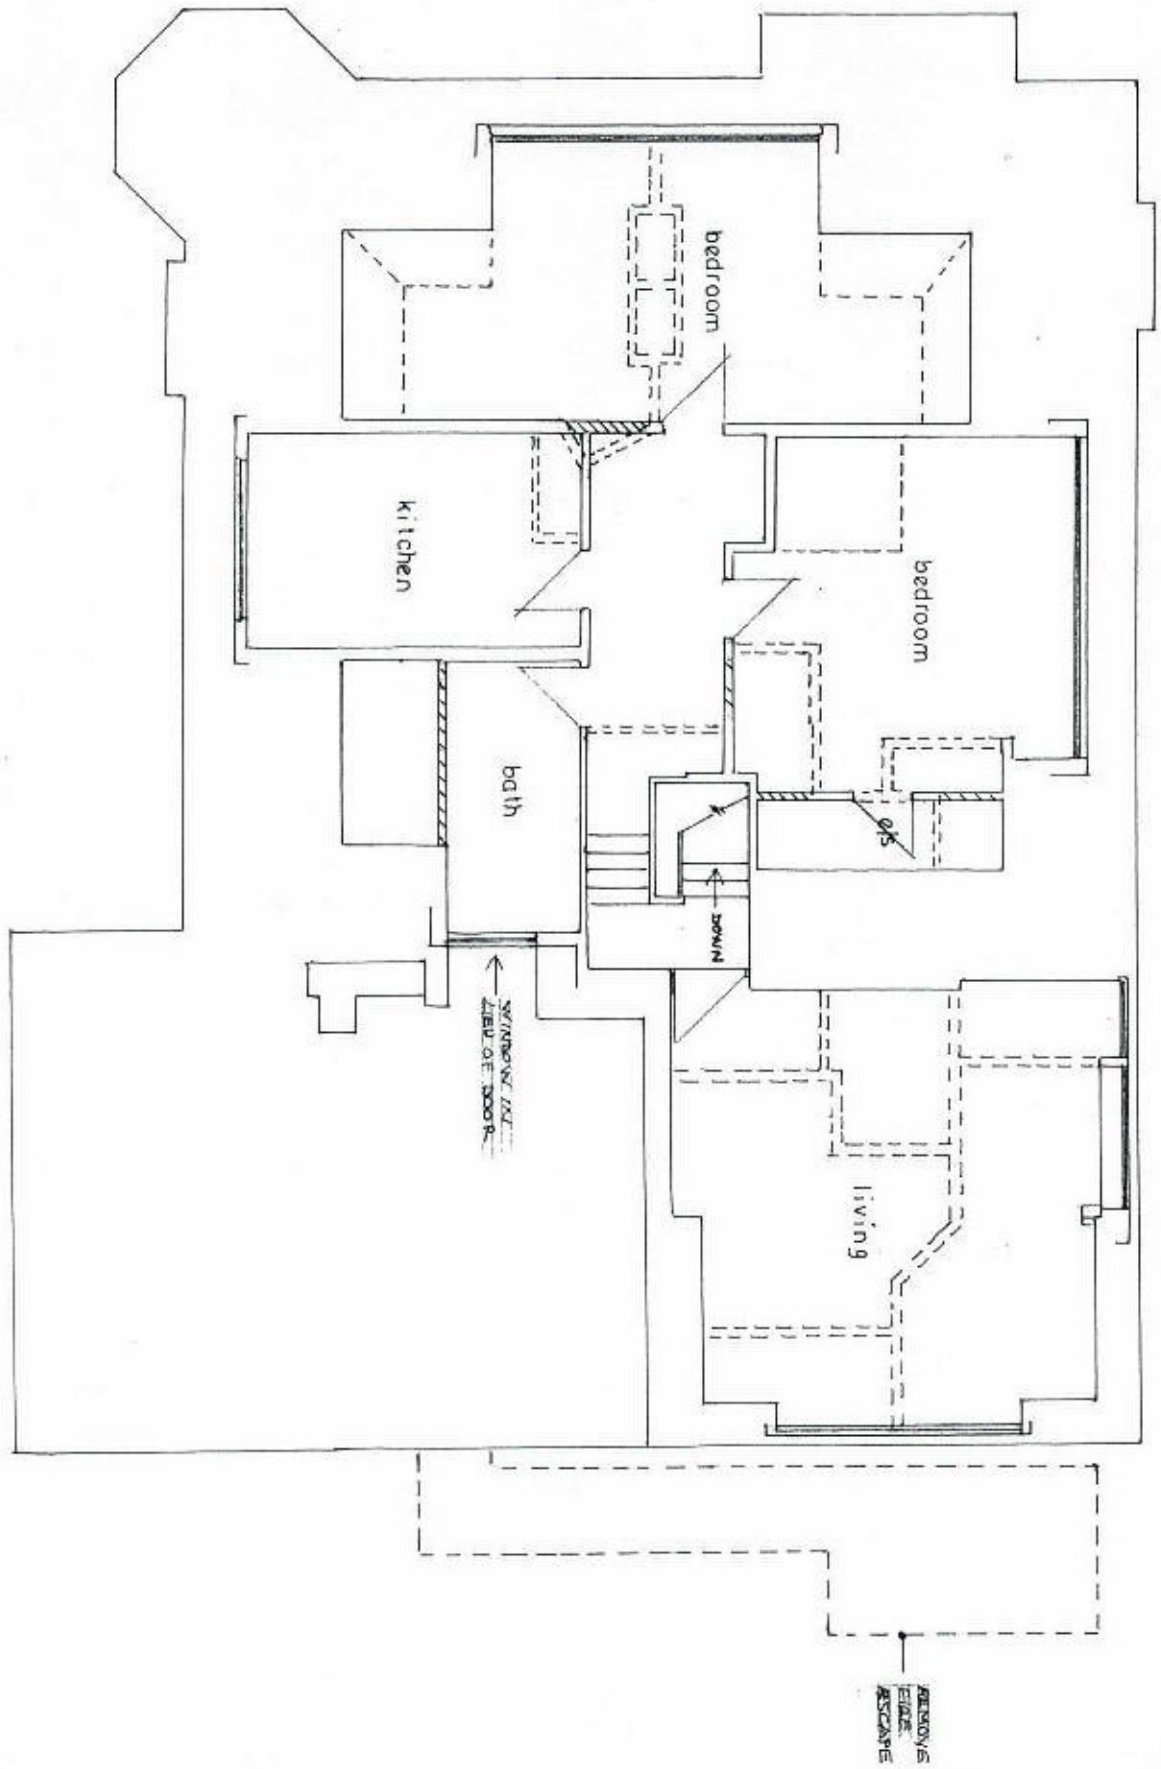

STEVE NORMAN
 PLANNING - DESIGN -
 BUILDING CONSULTANT
 37 Gilderdale Close
 Colchester
 CO4 0NL

PROJECT: CONVERSION OF FORMER CARE HOME INTO 4 FLATS
 OLD BUNTON CAMP HOME, IN CONNAUGHT GARDENS EAST, CLACTON ON SEA

CLIENT: BILLYMAN LIMITED
 TITLE: PROPOSED SECOND FLOOR LAYOUT
 DATE: AUGUST 2011
 SCALE: 1:100 (A3)
 DRAWING NUMBER: 21368
 DESIGNER:

Copyright of Steve Norman