


GROUND FLOOR - flats 1 and 2

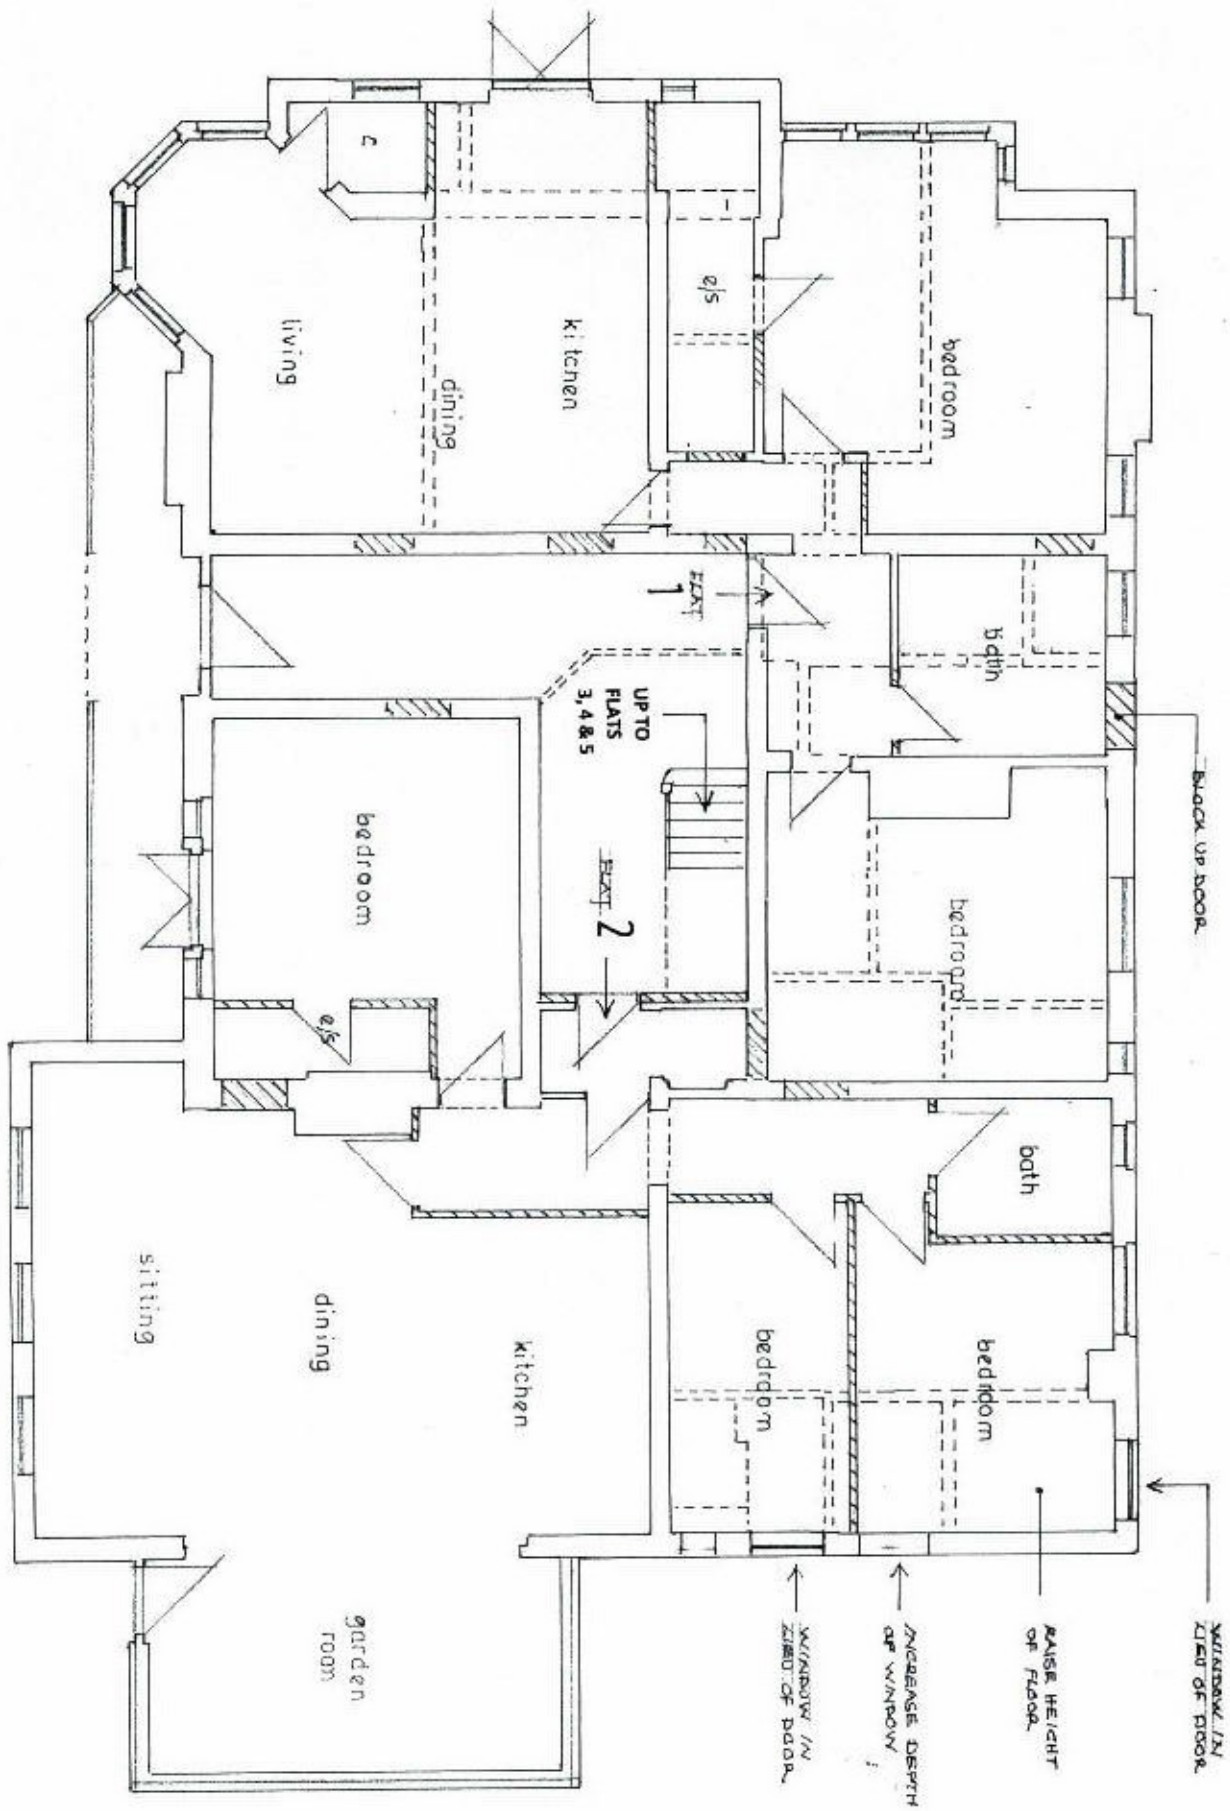

STEVE NORMAN
 PLANNING - DESIGN -
 BUILDING CONSULTANT

37 Gilderdale Close
 Colchester
 CO4 0NL

PROJECT: CONVERSION OF FORMER CARE HOME INTO FLATS AND OLD BURNING CAFE HOME, 19, CONNAUGHT GARDENS EAST, CLACTON ON SEA

CLIENT: BILAMAN LIMITED

TITLE: PROPOSED GROUND FLOOR LAYOUT

DATE: AUGUST 2011

SCALE: 1:100 @ A3

DRAWING NUMBER: 21266

DATE: 2011/08/01

© Copyright of Steve Norman