

NOTES:
CONTRACTOR
PLANNING & BUILDING REGULATIONS ONLY ARE TO BE USED FOR OTHER
DEVELOPMENTS REFER TO THE DESIGNER ALL DRAWINGS
TO BE CHECKED ON SITE PRIOR TO COMMENCEMENT OF
WORK. DESIGNER WILL NOT BE HELD RESPONSIBLE OR LIABLE FOR
BETWEEN DRAWINGS AND BETWEEN DRAWINGS AND
SPECIFICATIONS OR ISSUES OR CHANGES WHICH ARE
REFERRED TO THE DESIGNER.

DO NOT SCALE THIS DRAWING.

COUNCIL REGULATIONS 1996

This design has been prepared to minimise the risk to health & safety during construction.

The client, planning supervisor and contractor should be aware of these risks and be aware of his/her obligation to notify the Health and Safety Officer under the CDM, regulations.

The contractor must inform the supervisor or designer of any changes to the design or method of construction before start of works and/or to be informed of any revised design details.


The Construction (Health & Management) 1994, Health and Safety at Work 1974.

A method statement for erection of scaffolding to be submitted to the client, supervisor or designer.

All work must be carried out by competent persons, all work must be planned and controlled by competent persons.

All work must be supervised by a competent person.

All workers must wear PPE and the site kept safe after working hours.

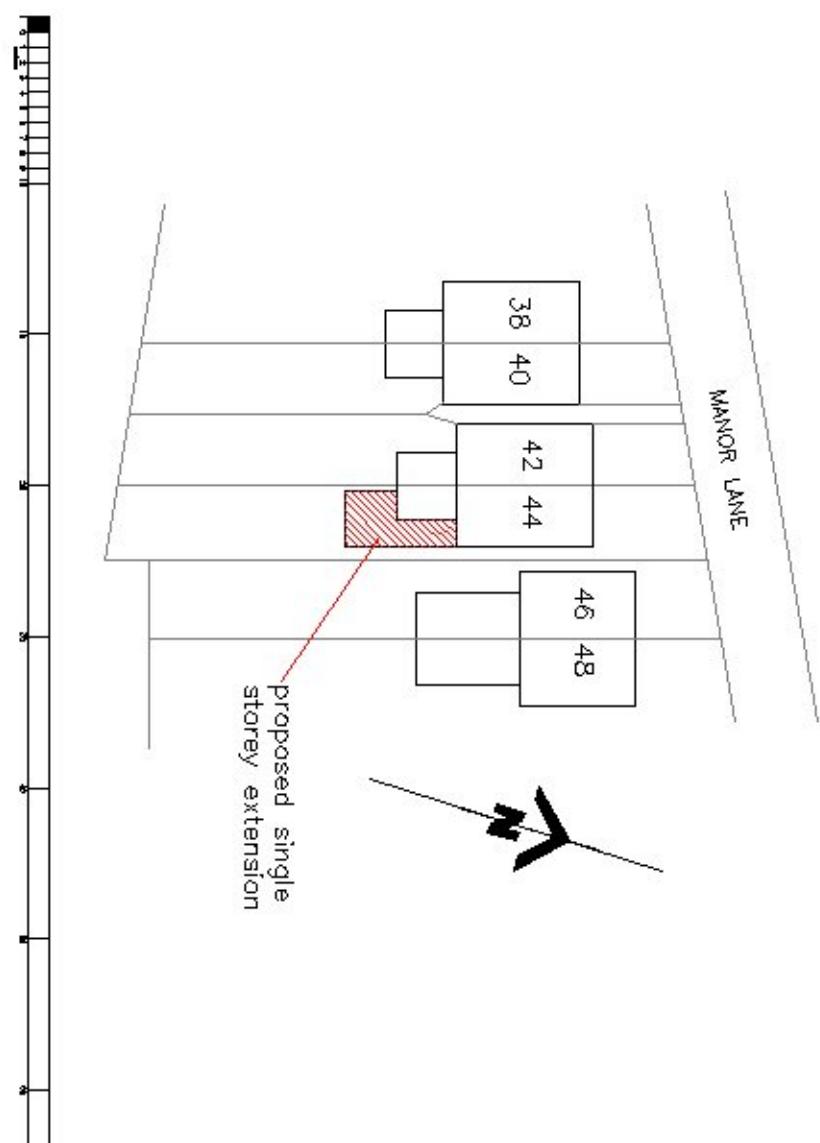

PLANNING AND BUILDING REGULATIONS:
This drawing is prepared for the purpose of obtaining Building consent only. Satisfactory and other details will be added before submission for Building Regulations Approval.
It is recommended that work should not commence until Building Regulations Approval is received and any deviations (where none have been checked) it is the contractor's responsibility to ensure that the drawing is appropriate or those approved under Building Regulations.

REV. DATE DETAILS.

PROJECT
PROPOSED EXTENSION
DRAWING
BLOCK PLAN

LOCATION
44 MANOR LANE
DOVERCOURT

CLIENT
MR ALEX MARCINKOWSKI
SCALE: 1:500

DRAWING NO.
2103.3/0
DATE.
3.6.21

ISSUE
PLANNING

John McPherson Architectural,
First Floor
29 Station Road
Dovercourt
Essex CO12 3AL
jm
Architectural