

Photographic Survey

BARN 'A' TO 'D' - DOORS



Photo 1. BARN 'A' - NORTH ELEVATION THRESHING BARN



Photo 2. BARN 'A' - NORTH ELEVATION SPAB REPAIRS

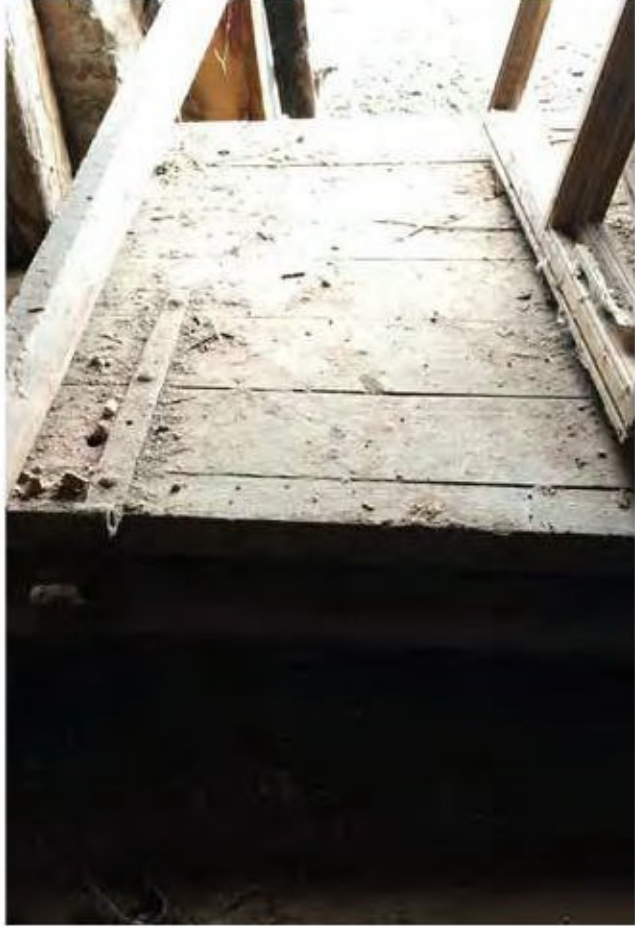


Photo 3. BARN 'A' - GF INTERIORS OLD DOORS PILED ON FLOOR



Photo 4. BARN 'A' - SOUTH ELEVATION THRESHING BARN



Photo 5. BARN 'A' - SOUTH ELEVATION SURVIVING WOVEN PANELS AT 1ST F.



Photo 6. BARN 'D' - NORTH END STONE CONSTRUCTION AT 1ST F.



Photo 7. BARN 'B' - SOUTH ELEVATION BLOCKED DOOR



Photo 8. BARN 'B' & 'C' - WEST ELEV. CORRUGATED IRON DOORS



Photo 9. BARN 'C' - EAST ELEVATION STABLE DOOR



Photo 10. BARN 'D' - WEST ELEVATION ACCESS TO OTHER PROPERTY



Photo 11. BARN 'C' & 'D' - 1ST FLOOR PASSAGE THROUGH



Photo 12. BARN 'C' & 'D' ACCESS TO OTHER PROPERTY

Photographic Survey

BARNs 'A' TO 'D' - WINDOWS



Photo 1. BARN 'A' - EAST ELEVATION
LOFT OPENING



Photo 2. BARN 'A' - SOUTH ELEVATION
SLITS



Photo 3. BARN 'A' - SOUTH ELEVATION
SLITS



Photo 4. BARN 'A' - SOUTH ELEVATION
LOFT ACCESS



Photo 5. BARN 'B' - SOUTH ELEVATION
BLOCKED LOFT ACCESS



Photo 6. BARN 'B' - SOUTH ELEVATION
BLOCKED LOFT ACCESS



Photo 7. BARN 'C' - EAST ELEVATION
SLITS & BRICK VENTS



Photo 8. BARN 'C' - EAST ELEVATION
SLITS & GF OPENING



Photo 9. BARN 'C' - EAST ELEVATION
LOFT OPENING



Photo 10. BARN 'C' - WEST ELEVATION
GF OPENING



Photo 11. BARN 'C' - WEST ELEVATION
LOFT OPENING



Photo 12. BARN 'D' - NORTH ELEVATION
LOFT OPENING

Photographic Survey

BARN 'A' TO 'D' - INTERIORS



Photo 1. BARN 'A' - SOUTH-EAST CORNER (GF)
STONE END BUILDING



Photo 2. BARN 'A' - SOUTH-EAST CORNER (1F)
STONE END BUILDING



Photo 3. BARN 'A' - CENTRAL PASSAGE (GF)
THRESHING BARN CONSERVING DOUBLE HEIGHT SPACE



Photo 4. BARN 'A' - CENTRAL PASSAGE (GF)
THRESHING BARN CONSERVING DOUBLE HEIGHT SPACE



Photo 5. BARN 'B' - GROUND FLOOR
CONVERTED STORAGE ROOM



Photo 6. BARN 'B' - NON-ACCESSIBLE ATTIC
CONVERTED STORAGE ROOM

Photographic Survey

BARN 'A' TO 'D' - INTERIORS



Photo 7. BARN 'B' & 'C' - GF PASSAGE TO OTHER PROPERTY
ACCESS CONSERVING DOUBLE HEIGHT SPACE



Photo 8. BARN 'C' - GROUND FLOOR
STALLS & STRUCTURAL EMERGENCY REPAIRS



Photo 9. BARN 'C' - GROUND FLOOR
CONVERTED OFFICE / TEA ROOM



Photo 10. BARN 'D' - GF PASSAGE TO OTHER PROPERTY
BARN & ACCESS TO LOFT



Photo 11. BARN 'D' - 1F LOFT
BARN WITH ACCESS TO LOFT



Photo 12. BARN 'C' - 1F LOFT
LOFT CURRENTLY NOT ACCESSIBLE FOR H&S

Photographic Survey

COURTYARD

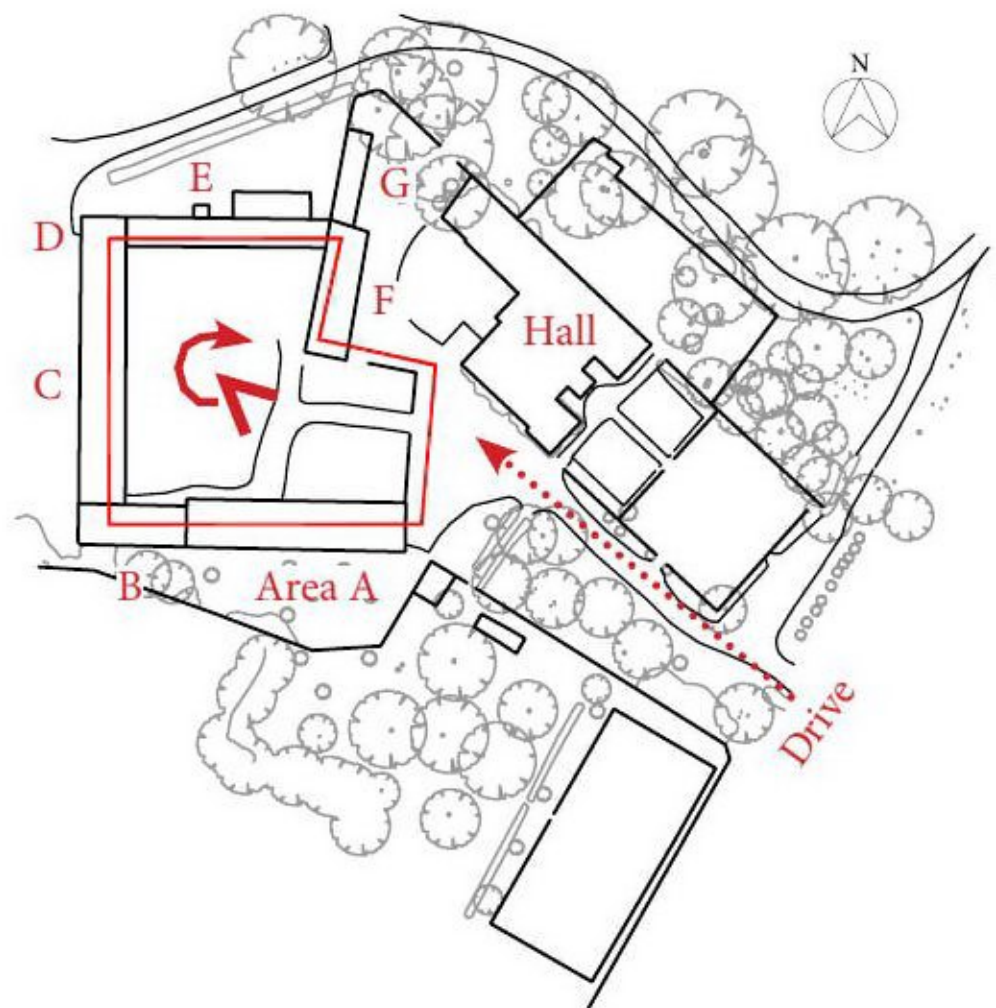


Photo 1. SOUTH: BARN 'A'



Photo 2. SOUTH: BARN 'A'



Photo 3. SOUTH-WEST: BARN 'B' & 'C'



Photo 4. WEST: BARN 'C'



Photo 5. WEST: BARN 'C'



Photo 6. NORTH-WEST: BARN 'C' & 'D' & OPEN BARN 'E'



Photo 7. NORTH-WEST: BARN 'C' & 'D' & OPEN BARN 'E'



Photo 8. NORTH: OPEN BARN 'E'



Photo 9. NORTH-EAST: OPEN BARN 'E' & COACH HOUSE 'F'



Photo 10. NORTH-EAST: OPEN BARN 'E', COACH HOUSE 'F' AND MAIN HALL ON THE EAST



Photo 11. EAST: EAST WALL & ACCESS FACING MAIN HALL



Photo 12. EAST: EAST SIDE OF COURTYARD FACING MAIN HALL



Photo 13. COURTYARD: NORTH ACCESS NEXT TO COACH HOUSE



Photo 14. COURTYARD: EAST ACCESS FACING MAIN DRIVE & HALL



Photo 15. COURTYARD: EAST ACCESS FACING MAIN DRIVE & HALL

Photographic Survey

COLONNADE / OPEN BARN

GROUND FLOOR PLAN 1:200 @ A3

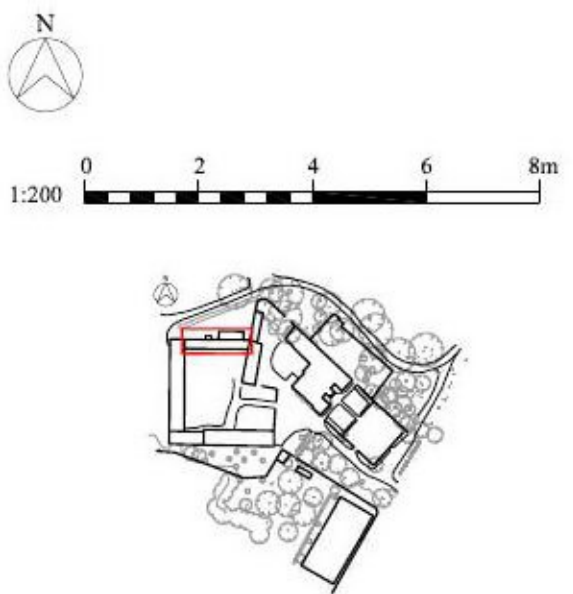


Photo 1. MAIN ELEVATION ALONG COURTYARD



Photo 2. BRICK COLUMN DETAIL



Photo 3. OPEN BARN ROOF



Photo 4. SHEDS TO NORTH SIDE
(OTHER PROPERTY)



Photo 5. NORTH ELEVATION FACING
OTHER PROPERTY



Photo 6. MAIN ELEVATION ALONG COURTYARD



Photo 7. BACK ELEVATION FACING OTHER PROPERTY

Photographic Survey

COACH HOUSE

GROUND / 1ST / 2ND / FLOOR PLAN 1:200 @ A3

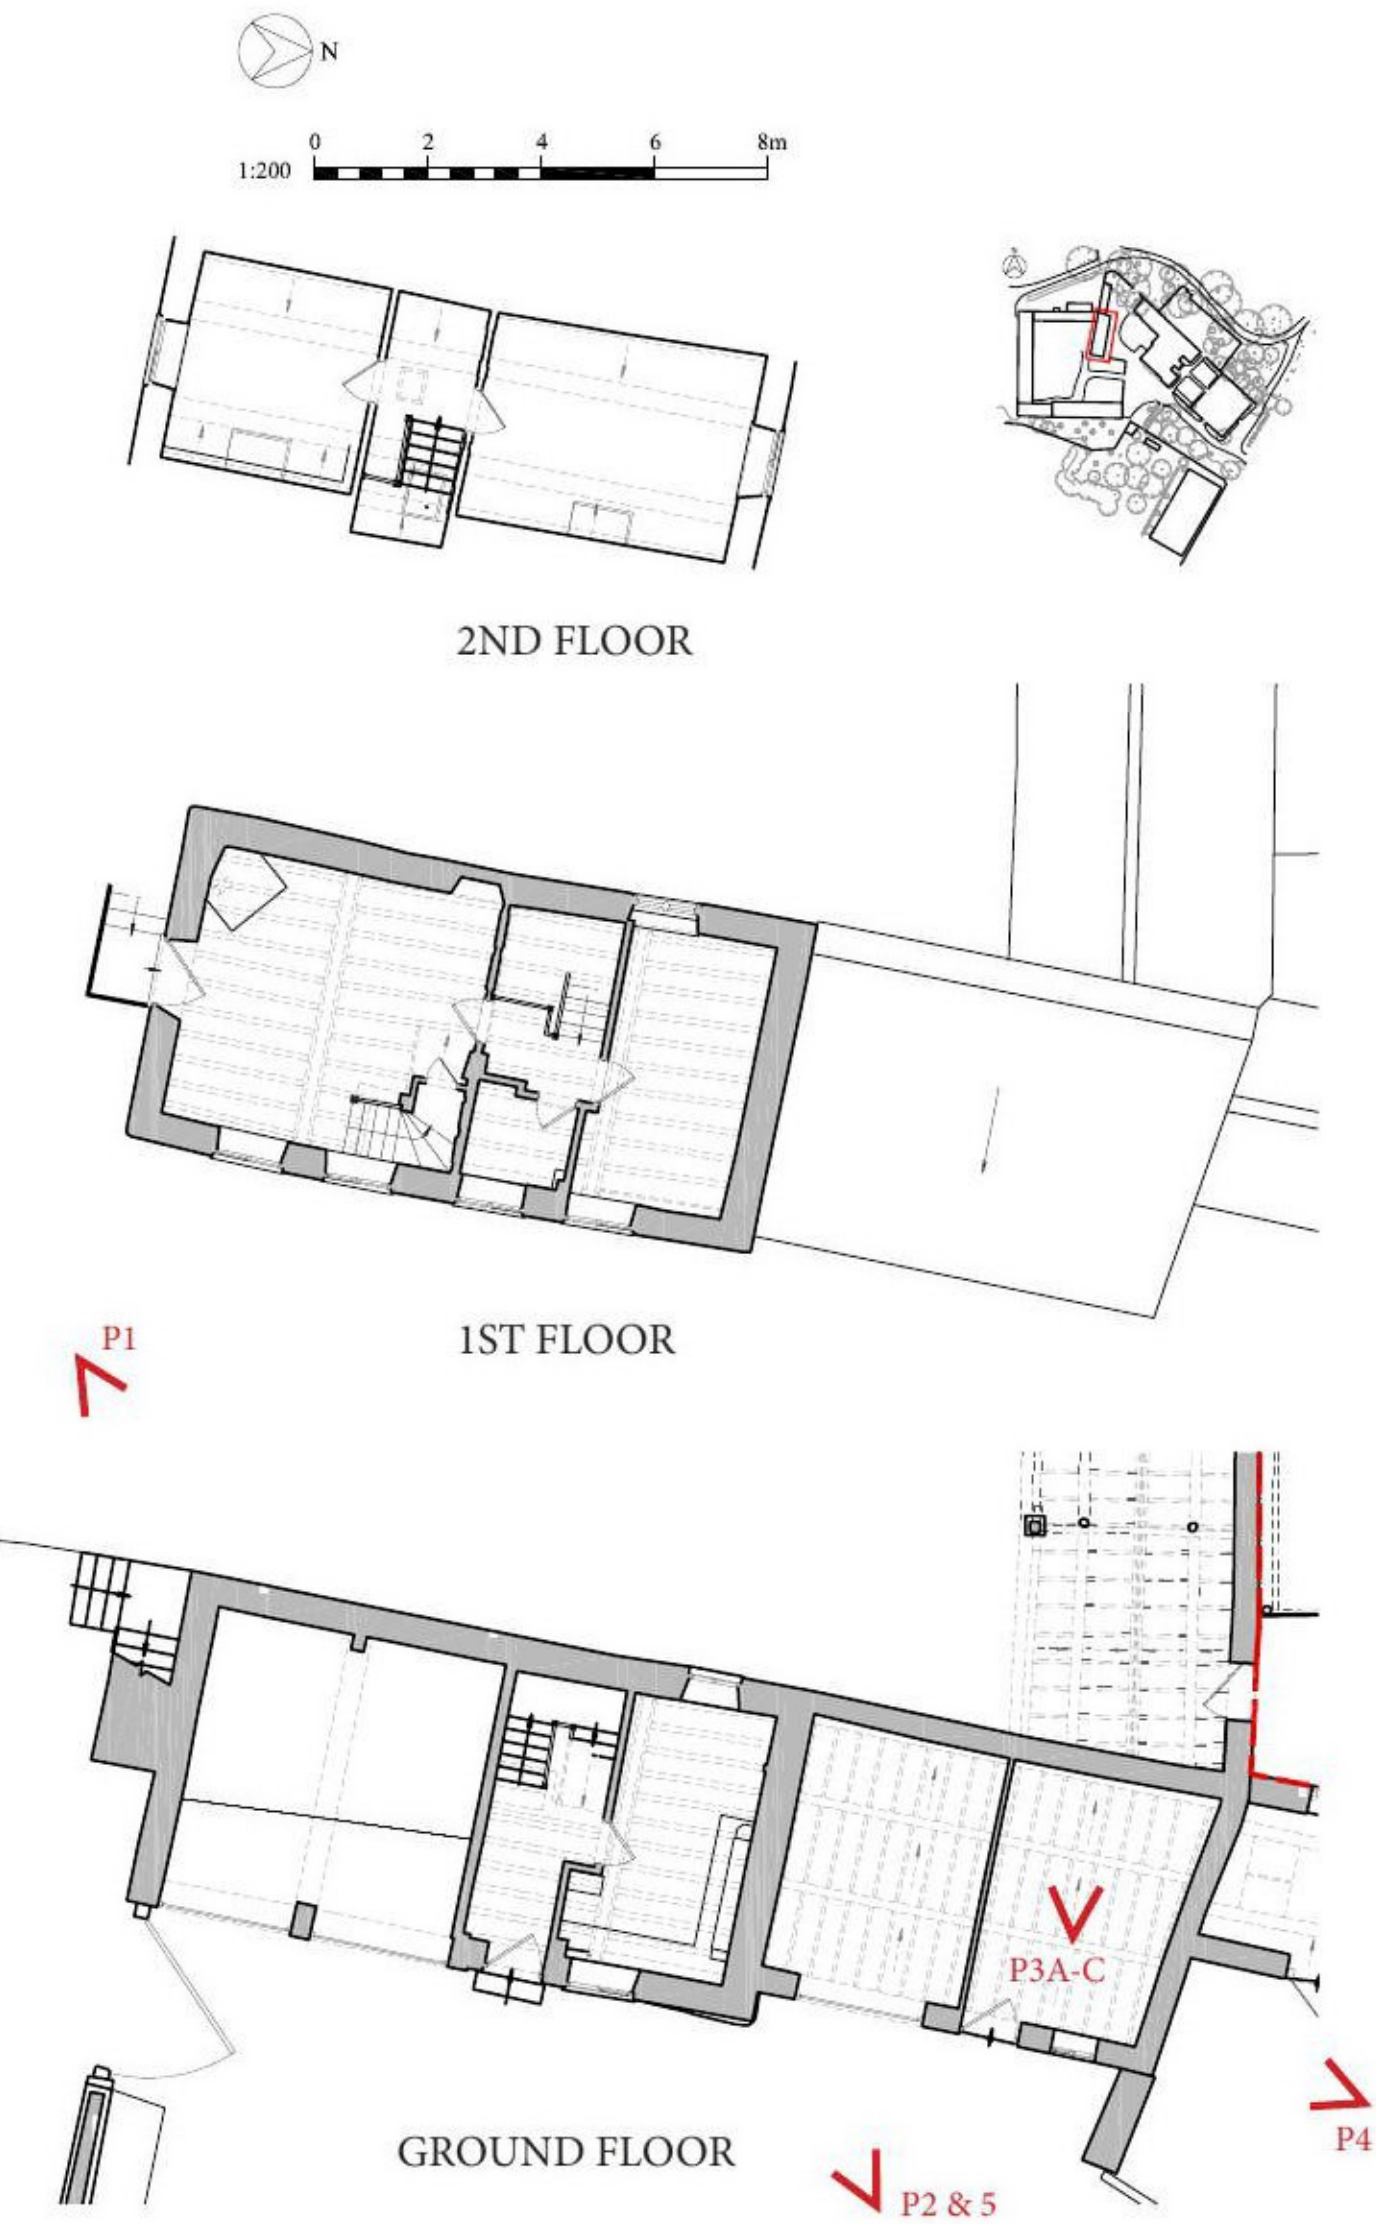


Photo 1. COACH HOUSE LOOKING FROM COURTYARD & SOUTH BARNs



Photo 2. EAST ELEVATION



Photo 3A. NORTH UNIT - INTERIOR



Photo 4. NORTH ELEVATION & DOG KENNELS TO NORTH SIDE



Photo 3B. NORTH UNIT - INTERIOR



Photo 3C. NORTH UNIT - INTERIOR



Photo 5. EAST ELEVATION WITH BARNs & COURTYARD ON THE BACKGROUND

Photographic Survey

DOG KENNELS

GROUND FLOOR PLAN 1:200 @ A3

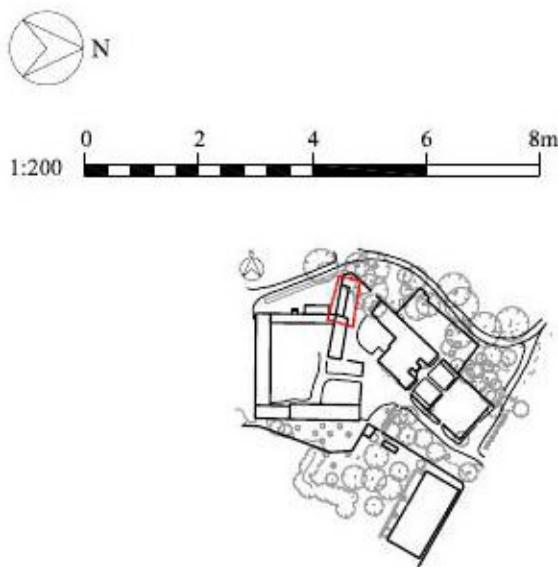


Photo 1. EAST ELEVATION FACING MAIN HALL & BACK OF HOUSE ACCESS



Photo 3A-C. TYPICAL INTERIOR



Photo 2. WEST ELEVATION FACING OTHER PROPERTY




Photo 4. WEST ELEVATION FACING OTHER PROPERTY



Photo 5A. BACK OF HOUSE ACCESS LOOKING SOUTH



Photo 5B. BACK OF HOUSE ACCESS LOOKING NORTH

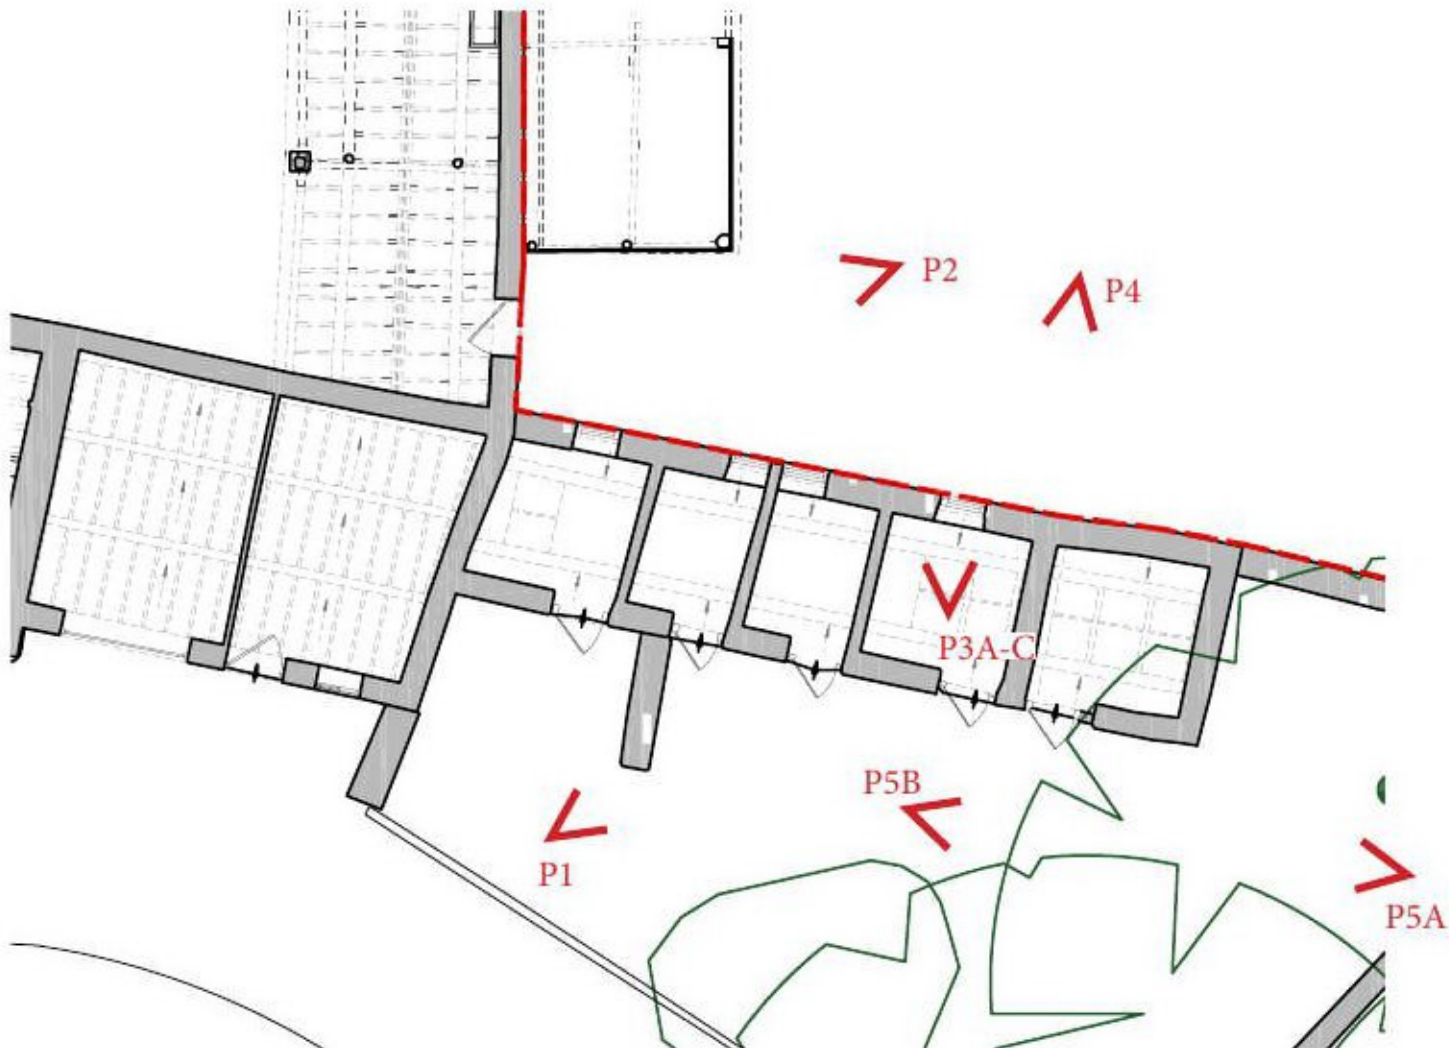

Photographic Survey

SOUTH GARDEN

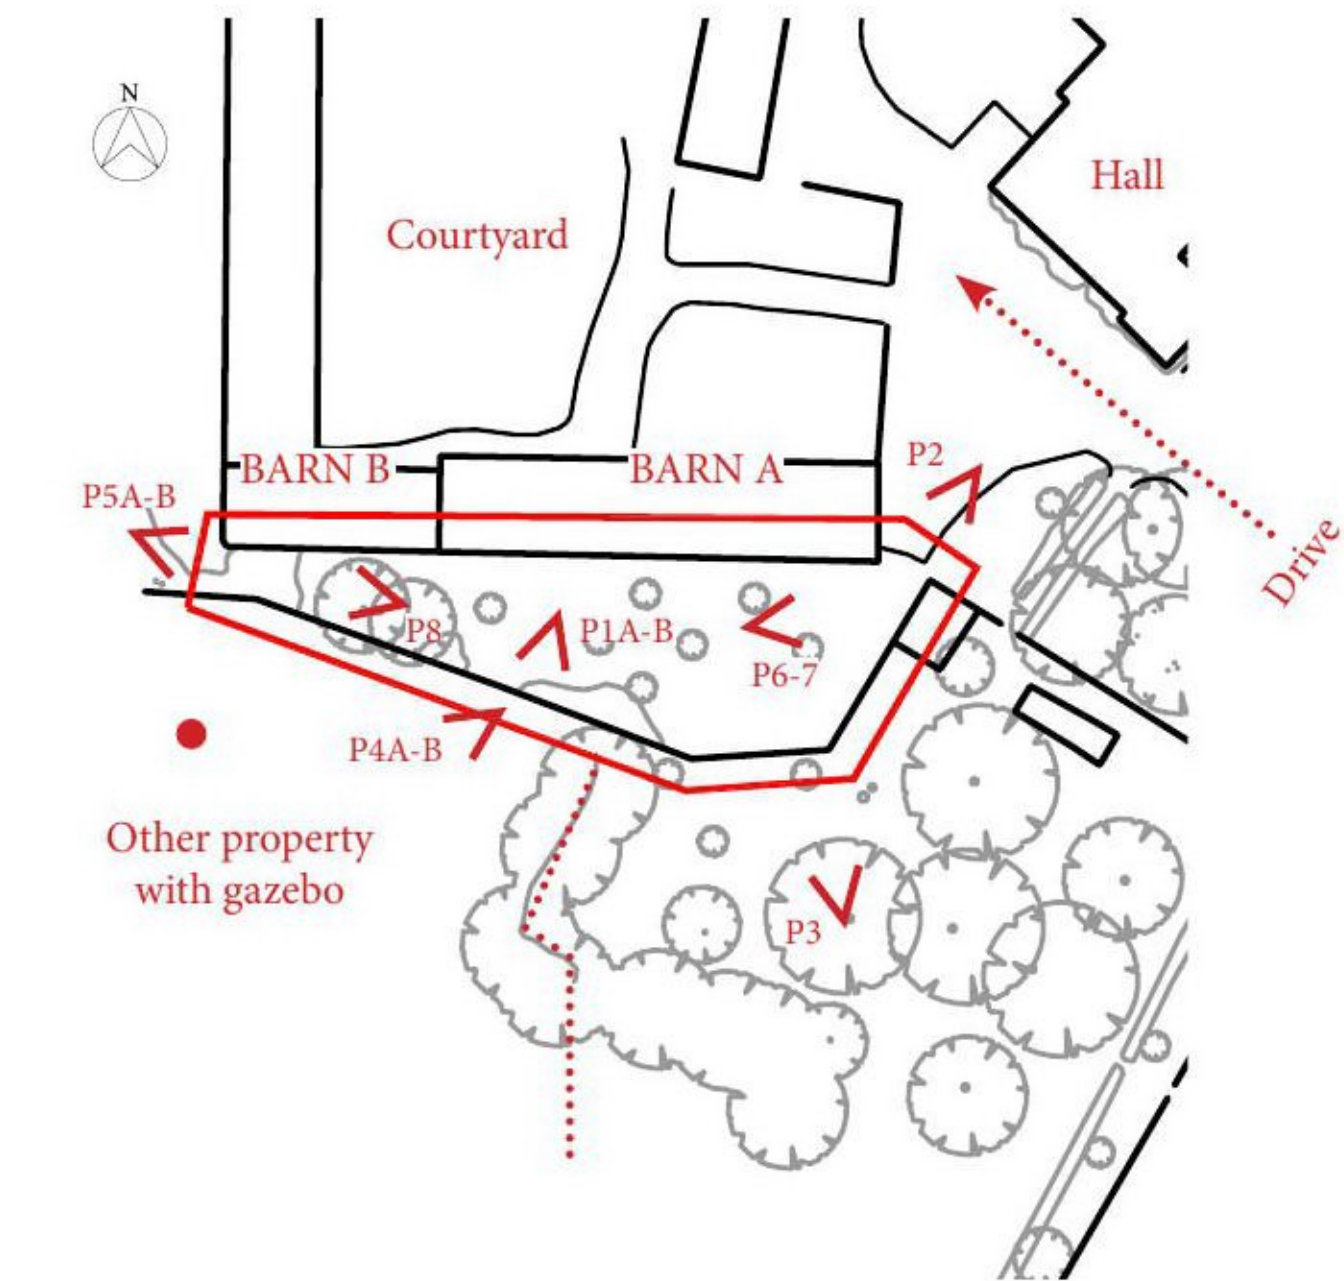


Photo 1A. GARDEN WALL TO THE SOUTH



Photo 1B. GARDEN WALL TO THE SOUTH



Photo 2. EAST ACCESS BETWEEN BARN 'A' & WALLED GARDEN



Photo 3. BARN 'A' & GARDEN WALL LOOKING FROM WALLED GARDEN



Photo 4A. WALLED-GARDEN & GAZEBO (OTHER PROPERTY) VISIBLE THROUGH SOUTH WALL



Photo 4B. WALLED-GARDEN & GAZEBO (OTHER PROPERTY) VISIBLE THROUGH SOUTH WALL



Photo 5A. BARN 'B' - SOUTH-WEST END



Photo 5B. GARDEN WALL TO WEST END PARTIALLY COLLAPSED (OTHER PROPERTY)



Photo 7. SOUTH GARDEN - EAST SIDE



Photo 8. SOUTH GARDEN - WEST SIDE



Photo 6. BARN 'A' - SOUTH-EAST END

Photographic Survey

WALLED GARDEN



Photo 1A. POTTING SHED



Photo 2. GREENHOUSES



Photo 1B. POTTING SHED - INTERIOR



Photo 3A. TENNIS LOOKING FROM WALLED GARDEN



Photo 3B. TENNIS LOOKING FROM WALLED GARDEN



Photo 4. TENNIS LOOKING FROM DRIVE AND EAST FIELD

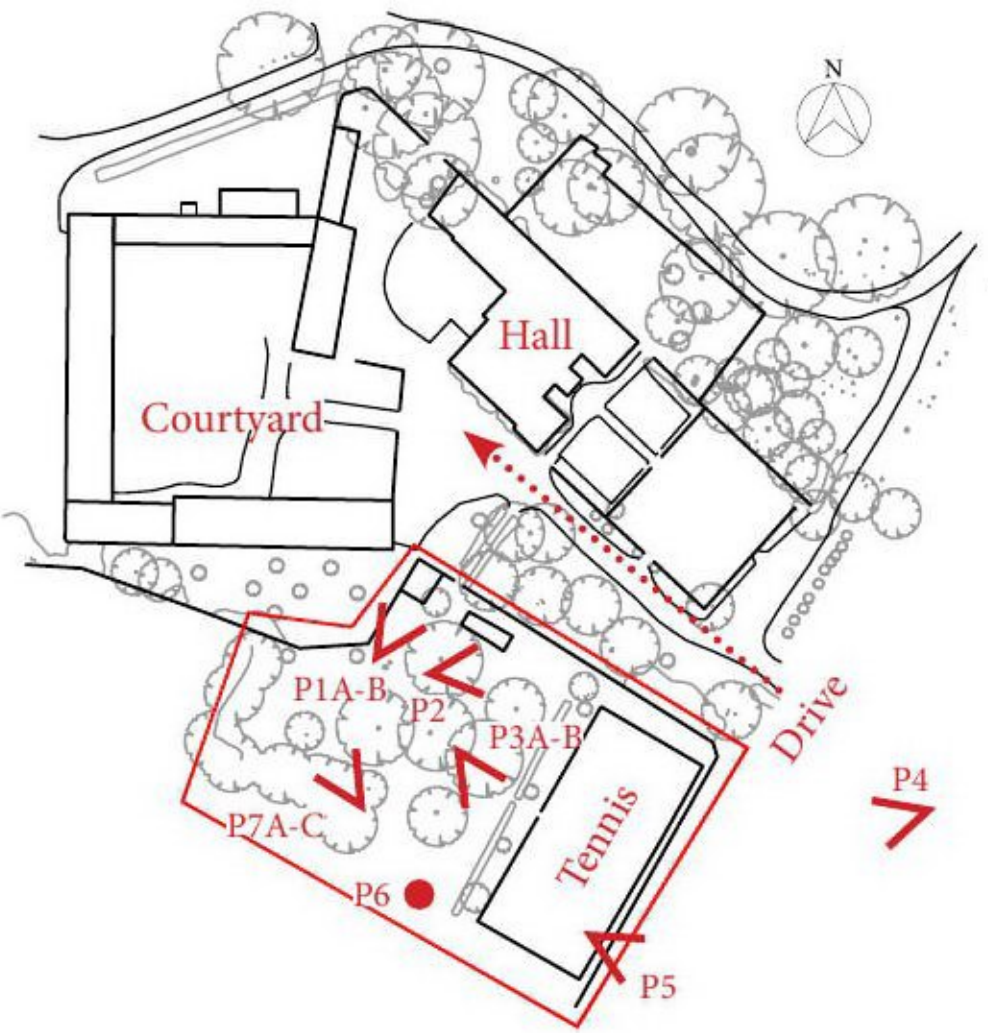


Photo 7C. NORTH-WEST SIDE OVERLOOKING BARN 'A'



Photo 5. VIEW TOWARDS THE HILLS ON THE EAST



Photo 6. POSSIBLE WELL TBC



Photo 7A. NORTH-WEST SIDE OVERLOOKING BARN 'A'



Photo 7B. NORTH-WEST SIDE OVERLOOKING BARN 'A'