



# 9. Proposals: PROPOSED POOL BARN & LINK BUILDING

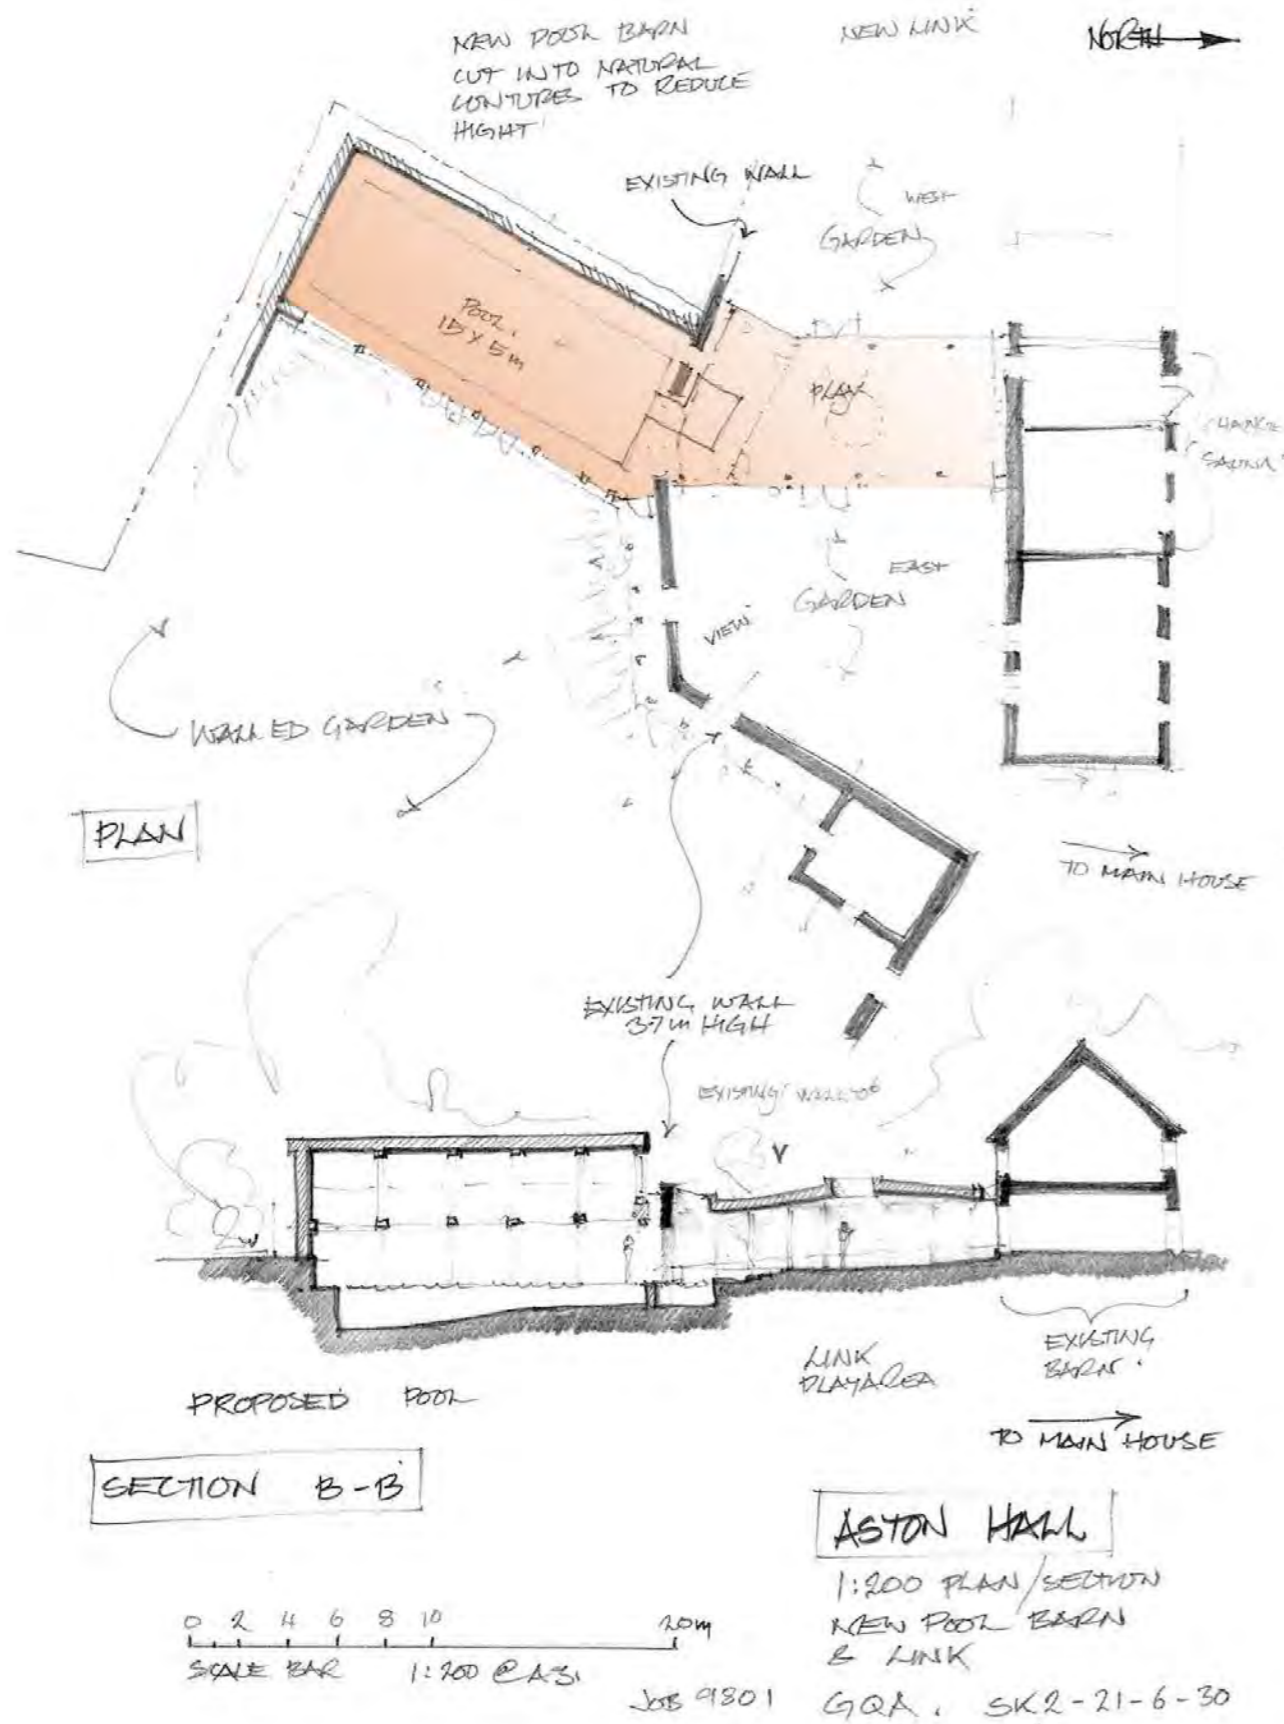

SITE PLAN - NOT TO SCALE

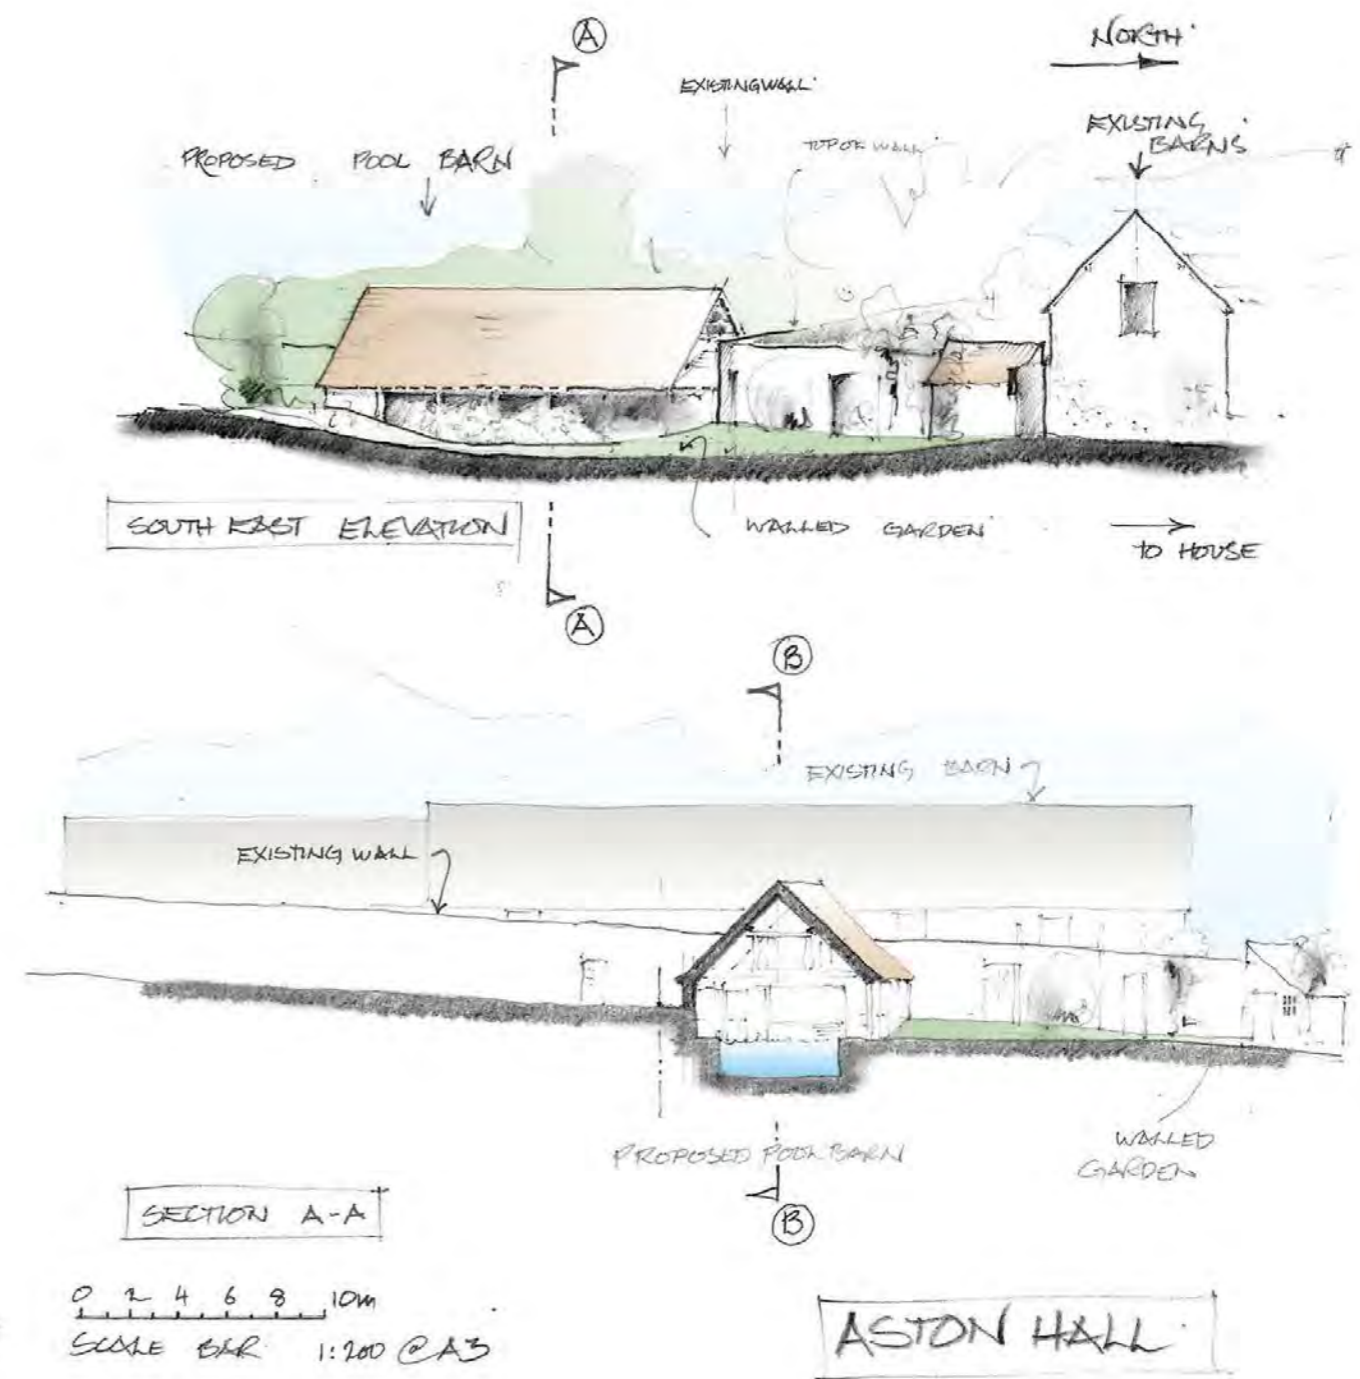




SITE SECTIONS - NOT TO SCALE

PROPOSED POOL BARN  
SECTION A-A  
SOUTH EAST ELEVATION





# 9. Proposals: PROPOSED POOL BARN & LINK BUILDING

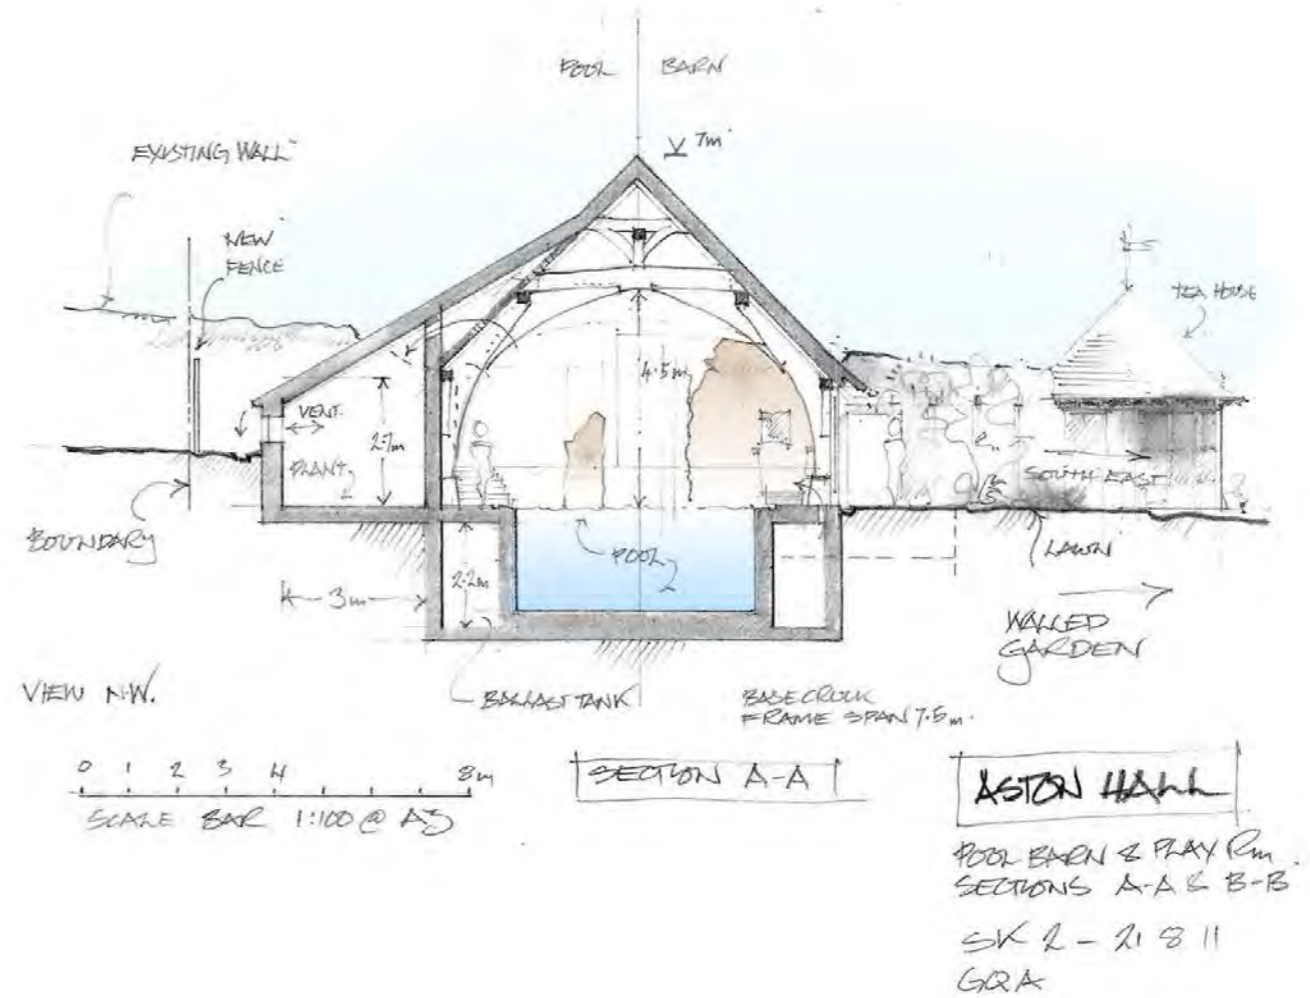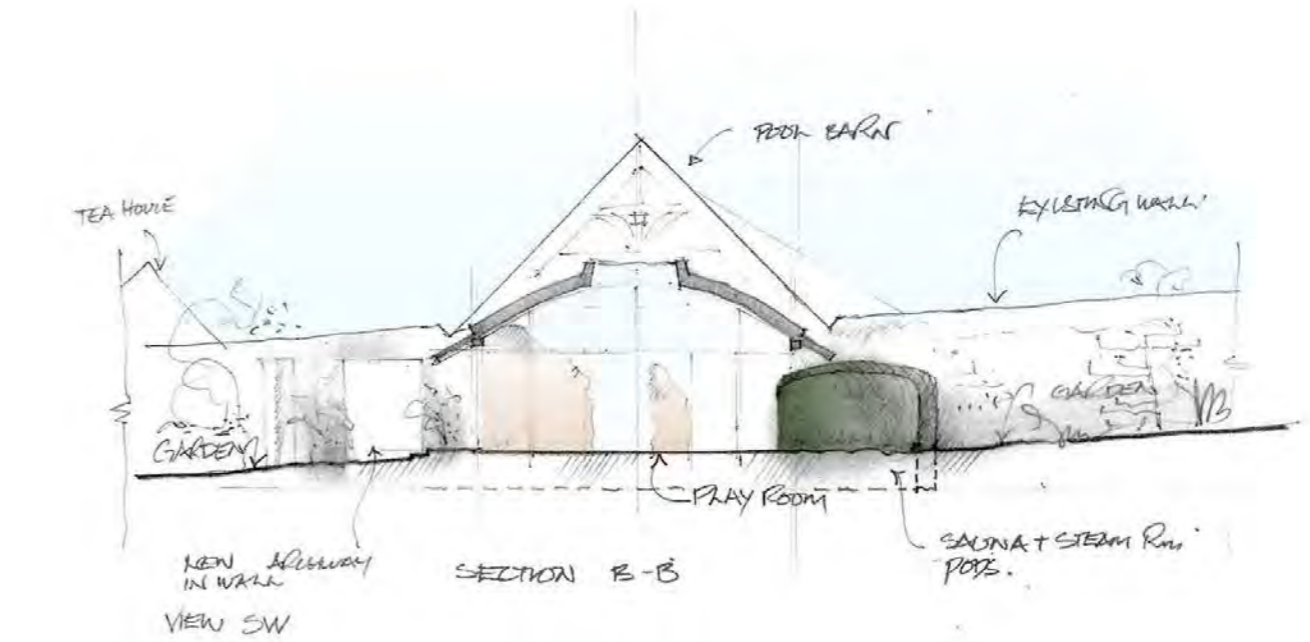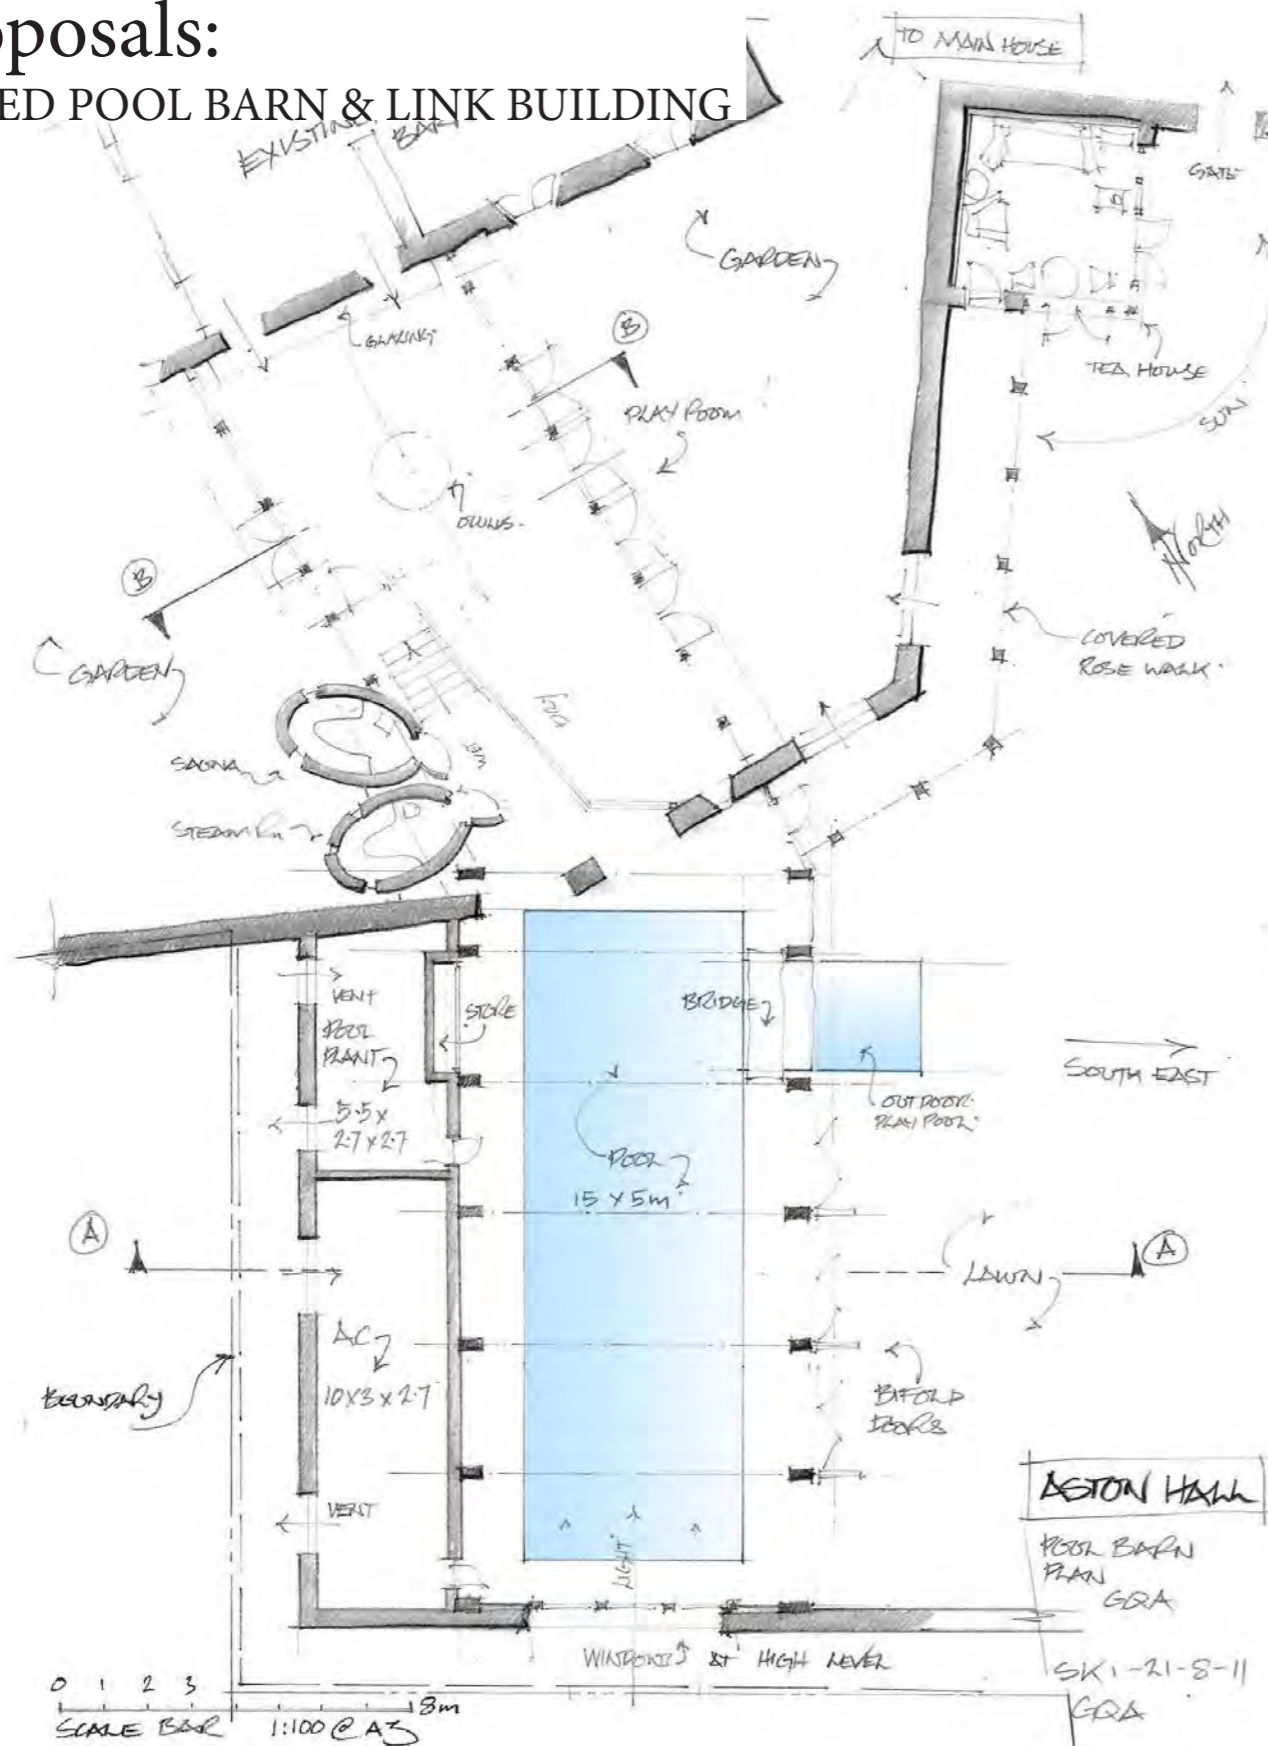


PROPOSED BARN - PLAN & CROSS SECTIONS - NOT TO SCALE








# 9. Proposals: PROPOSED POOL BARN & LINK BUILDING

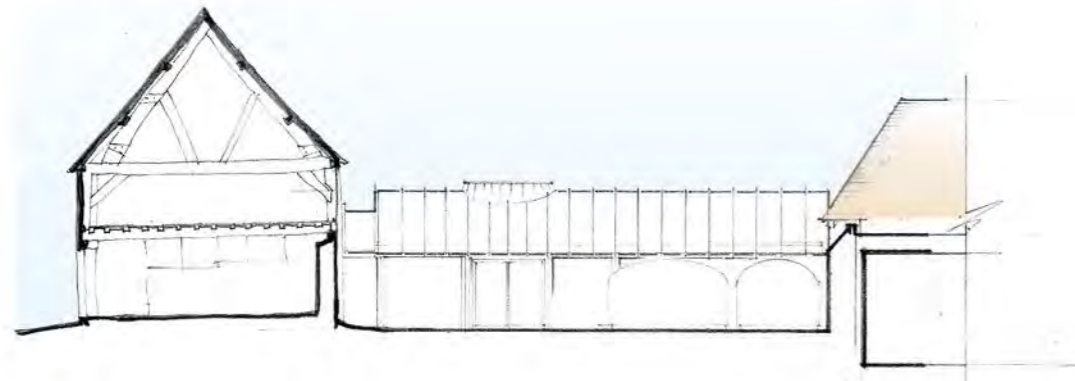


NORTH WEST ELEVATION

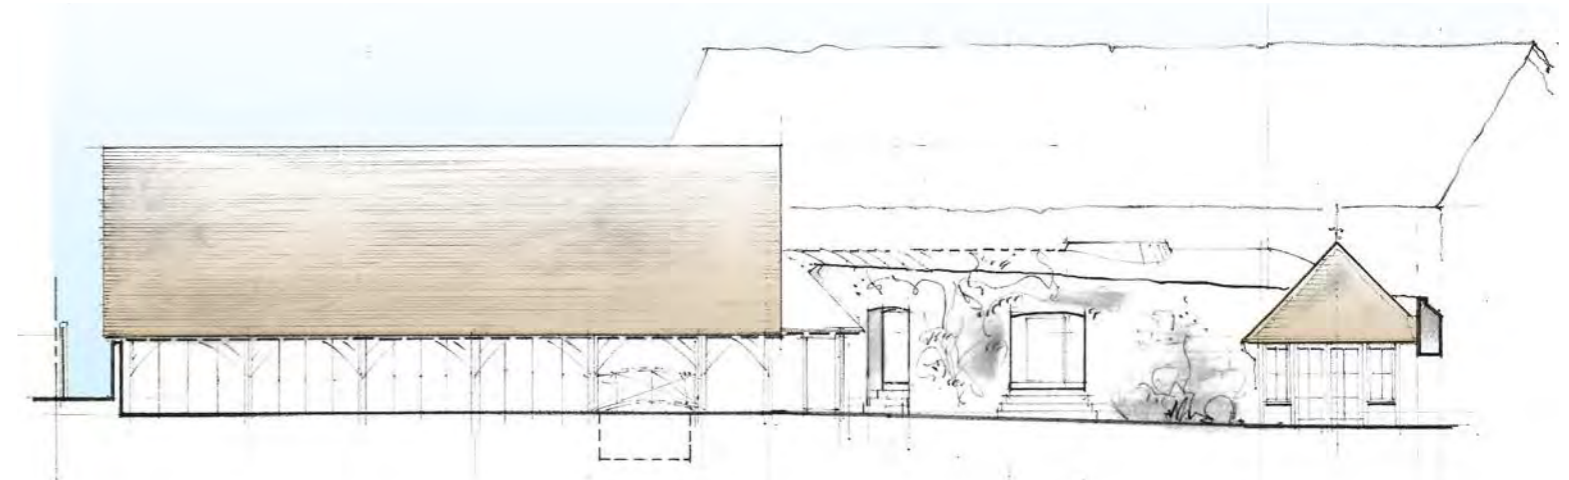

SOUTH EAST ELEVATION

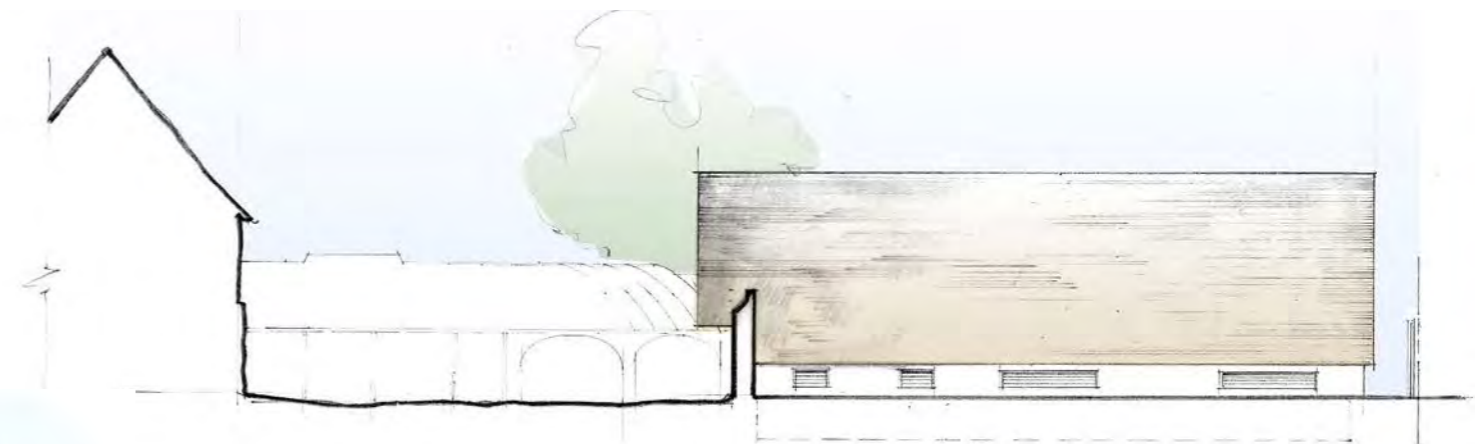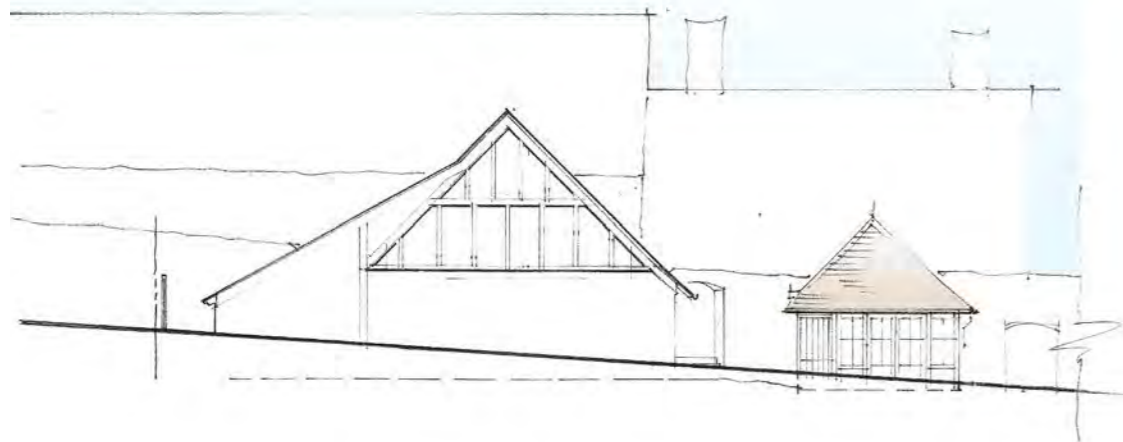

NORTH WEST ELEVATION

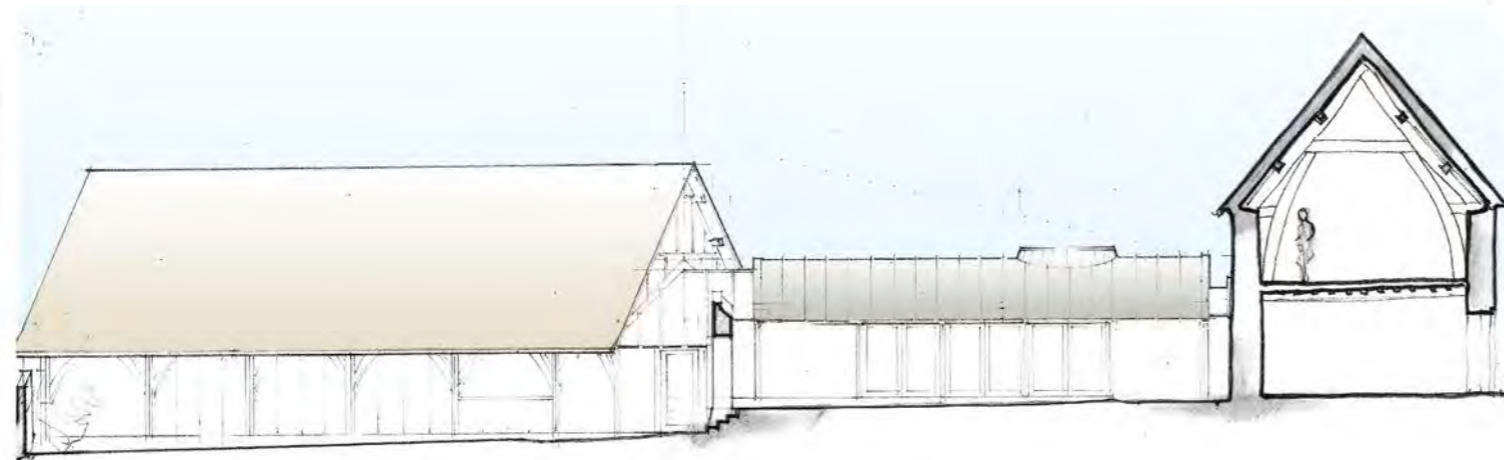





## 9. Proposals: PROPOSED POOL BARN



POOL BARN - LOCAL EXAMPLE FOR THE GREEN OAK FRAME  
MEDIEVAL CRUCK BLADES - LEIGH HEREFORD & WORCESTER



*Medieval cruck blades, Leigh, near  
Worcester, Hereford and  
Worcester.*



MEDIEVAL CRUCK BLADES  
PIRTON HEREFORD & WORCESTER




*The exterior of the barn at Leigh,  
Hereford and Worcester.*

POOL BARN - LOCAL EXAMPLE FOR THE GREEN OAK FRAME  
MEDIEVAL CRUCK BLADES - LEIGH HEREFORD & WORCESTER



## 9. Proposals: PROPOSED BARN

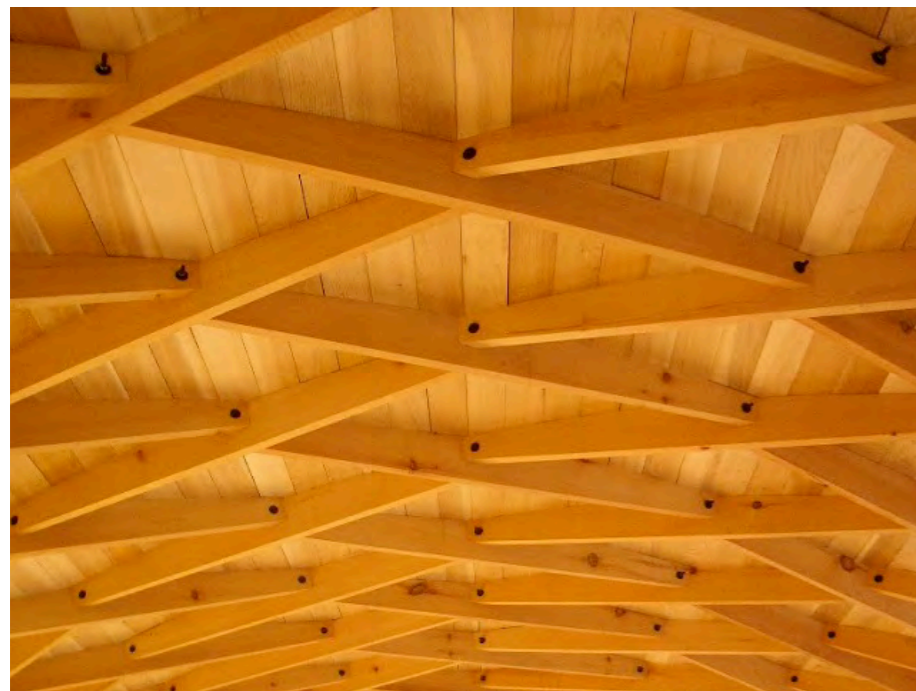


LINK BUILDING  
EXAMPLE FOR THE LAMELLA ROOF

SAUNA & STEAM ROOM CONNECTED TO LINK BUILDING  
EXAMPLE FOR THE PODS







# 9. Proposals: BARNS' REPAIR CHILDREN'S NEST

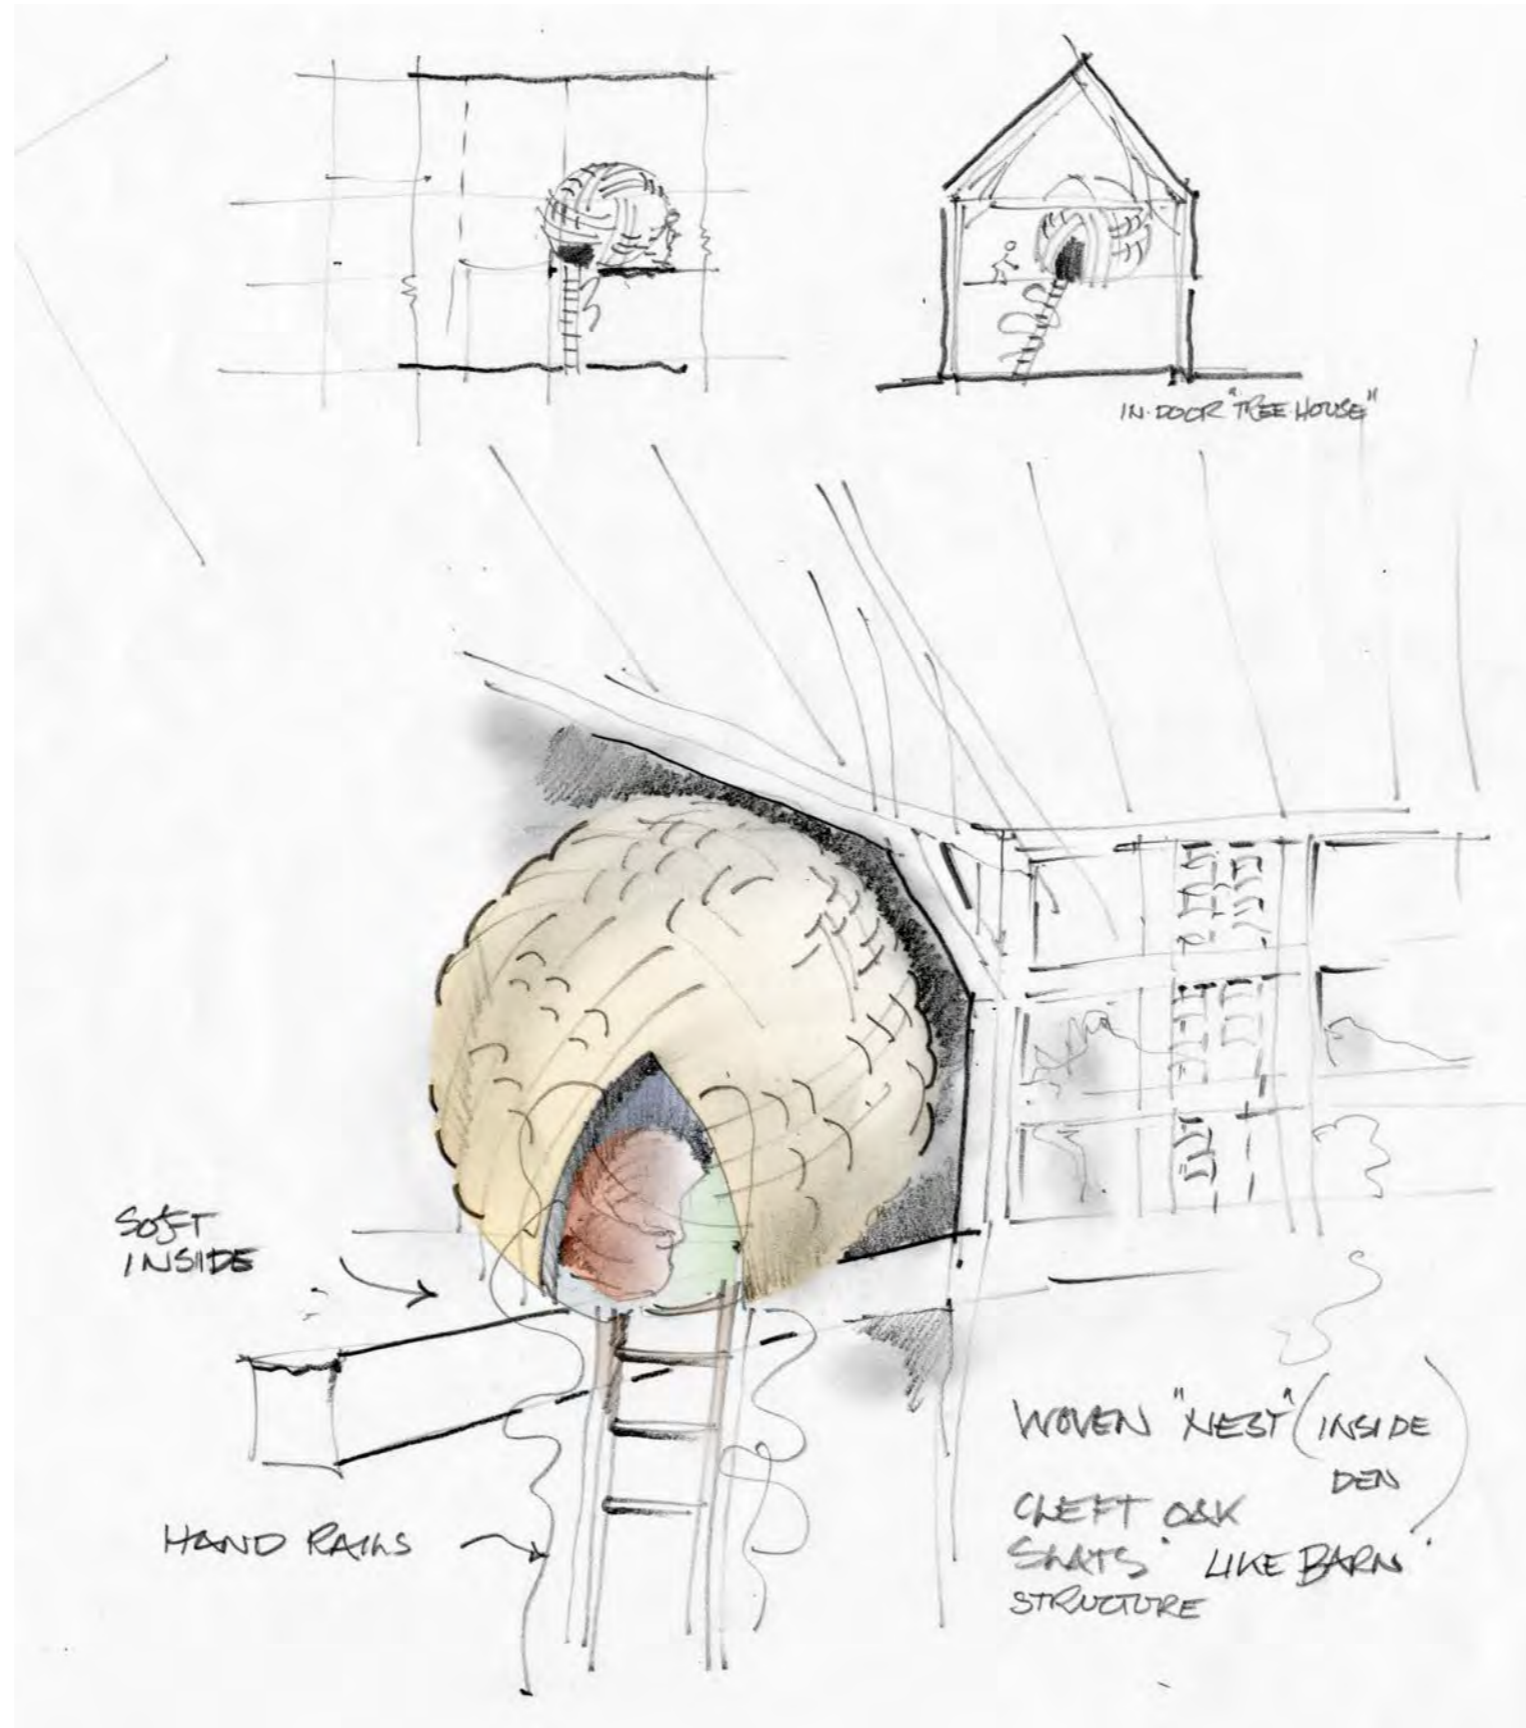



# 9. Proposals: BARN'S REPAIR

## HISTORIC SLIT WINDOWS

### HOW TO PRESERVE HISTORIC SLIT WINDOWS

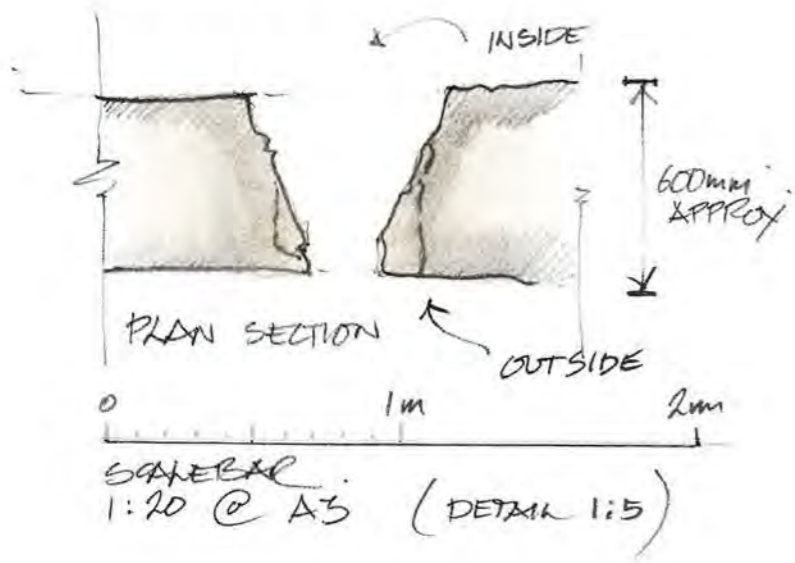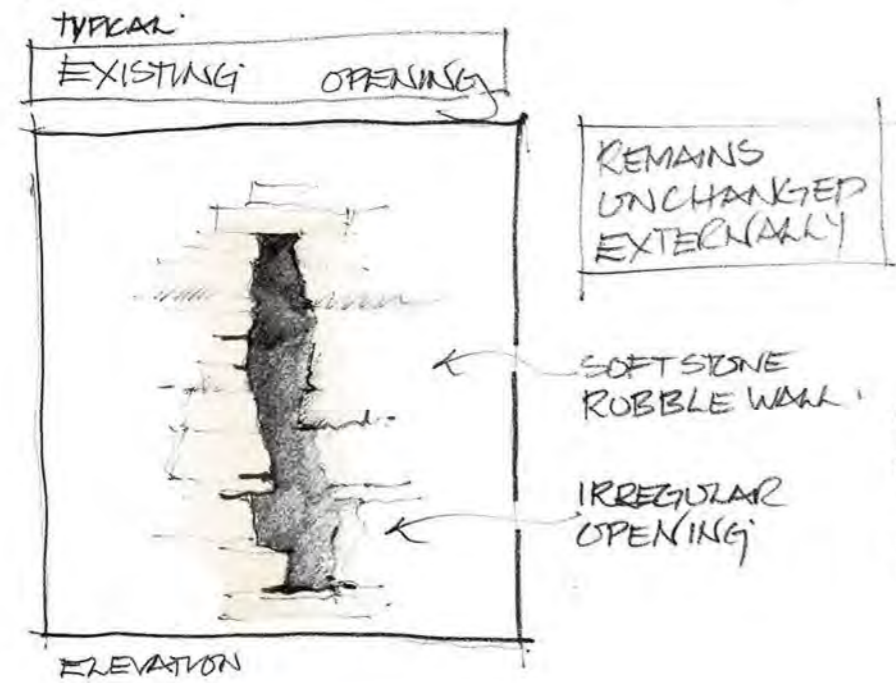

PROPOSED  
"AS PART OF REUSE" OF BARN'S

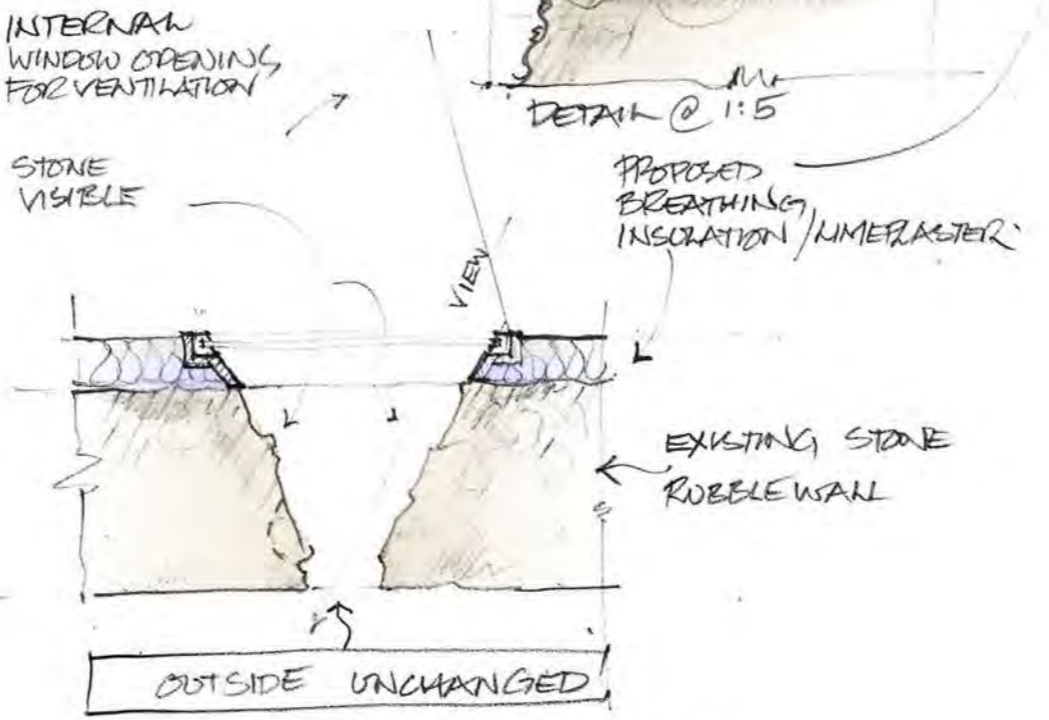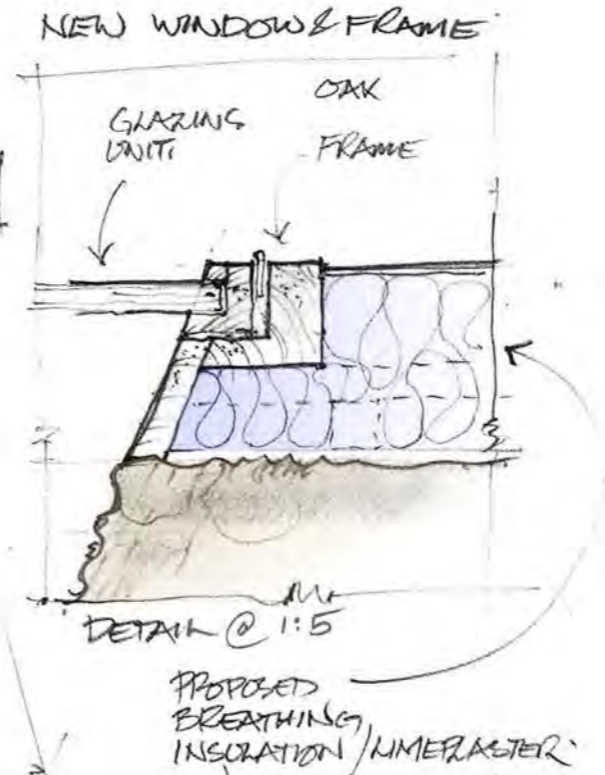


ASTON HALL BARN'S  
SLIT WINDOW TYPICAL DETAIL  
GQA SK 2 - 21 - 3 - 17





# 9. Proposals: BARN'S REPAIR


## GROUND FLOOR BUILD-UP

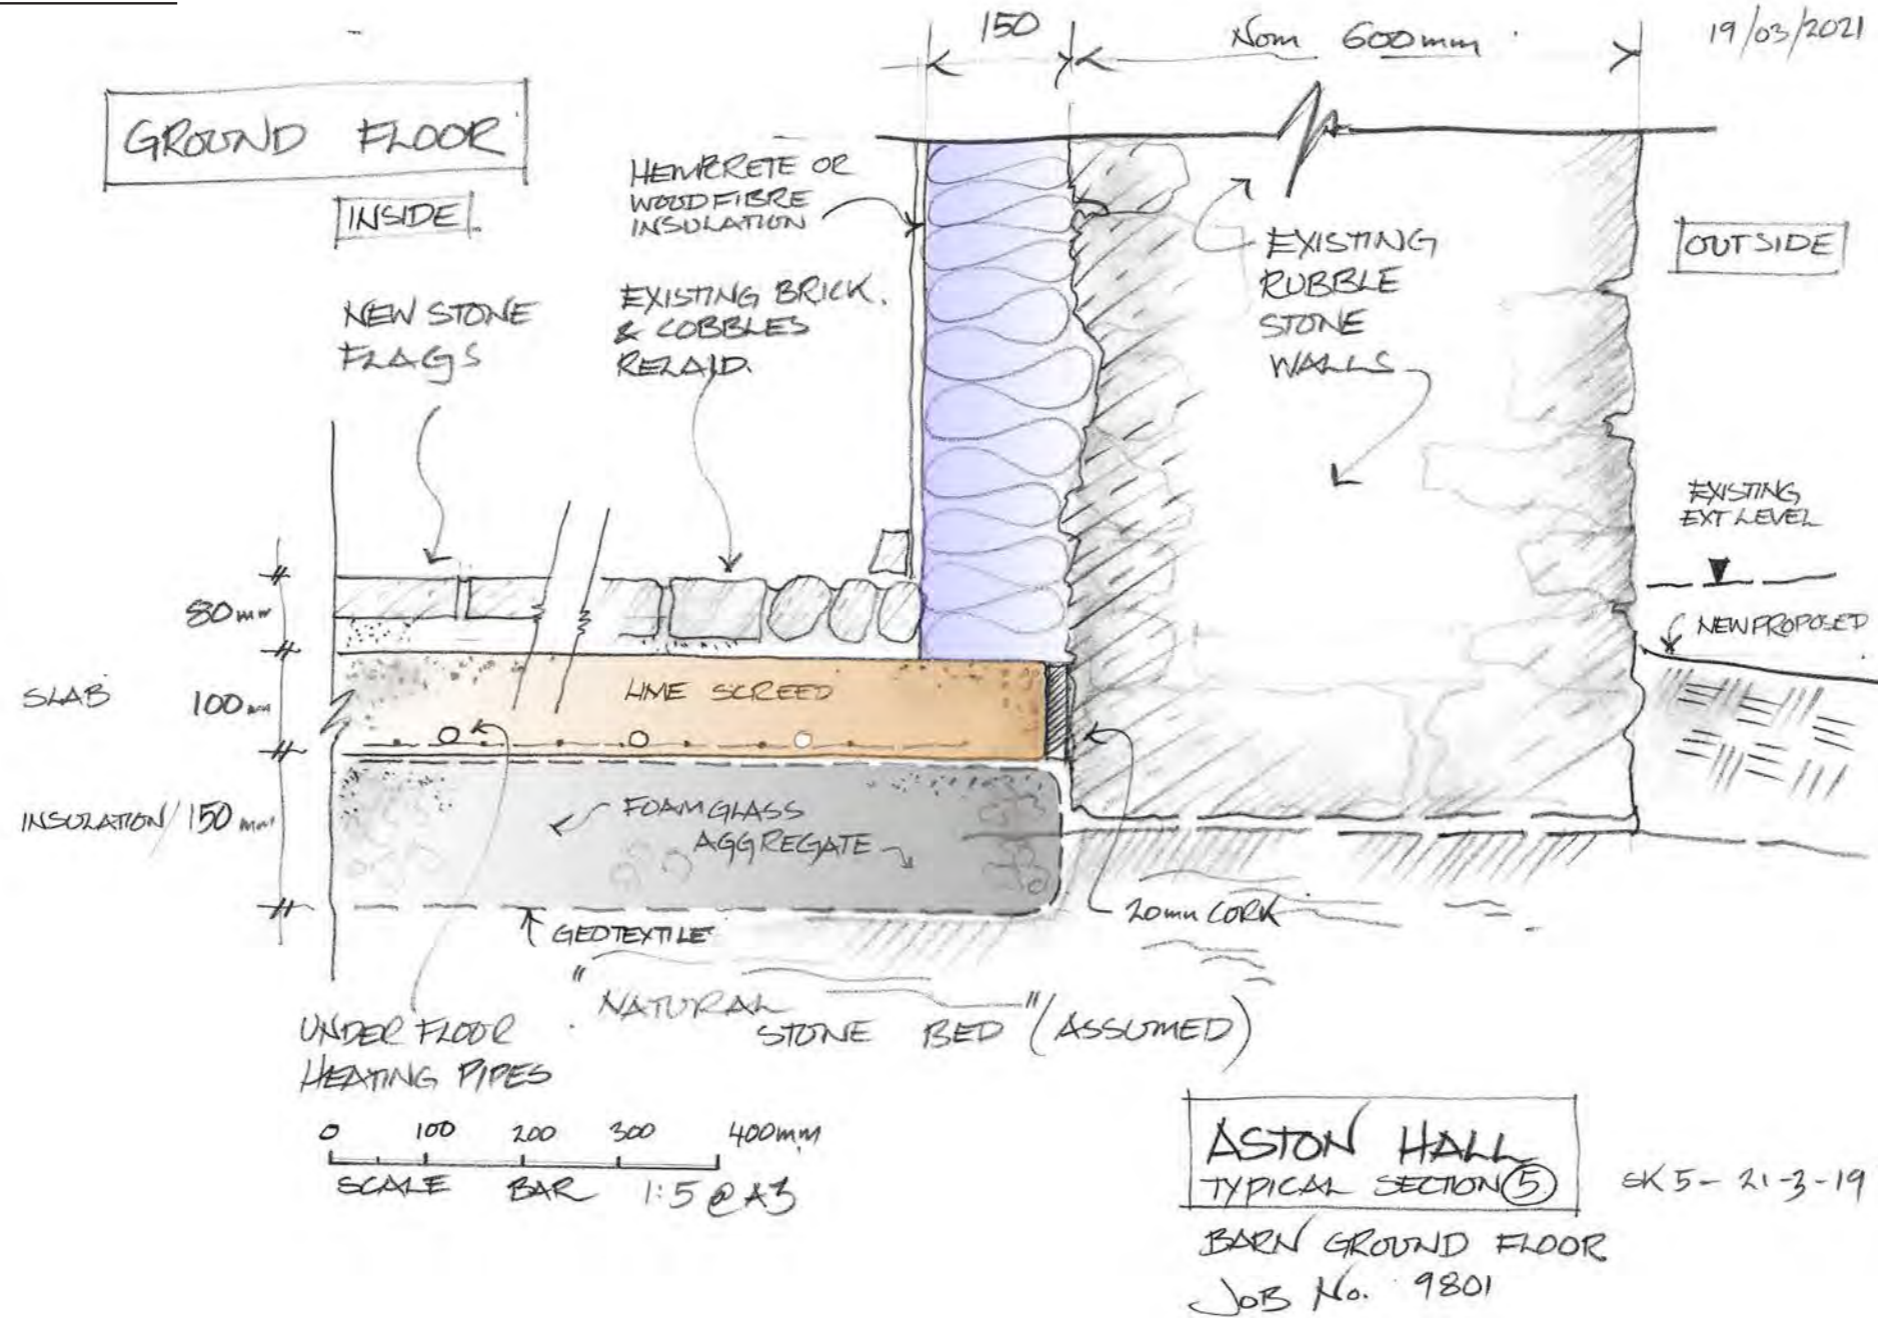



# 9. Proposals: BARN'S REPAIR

## STONE WALL / FLOOR BUILD-UP

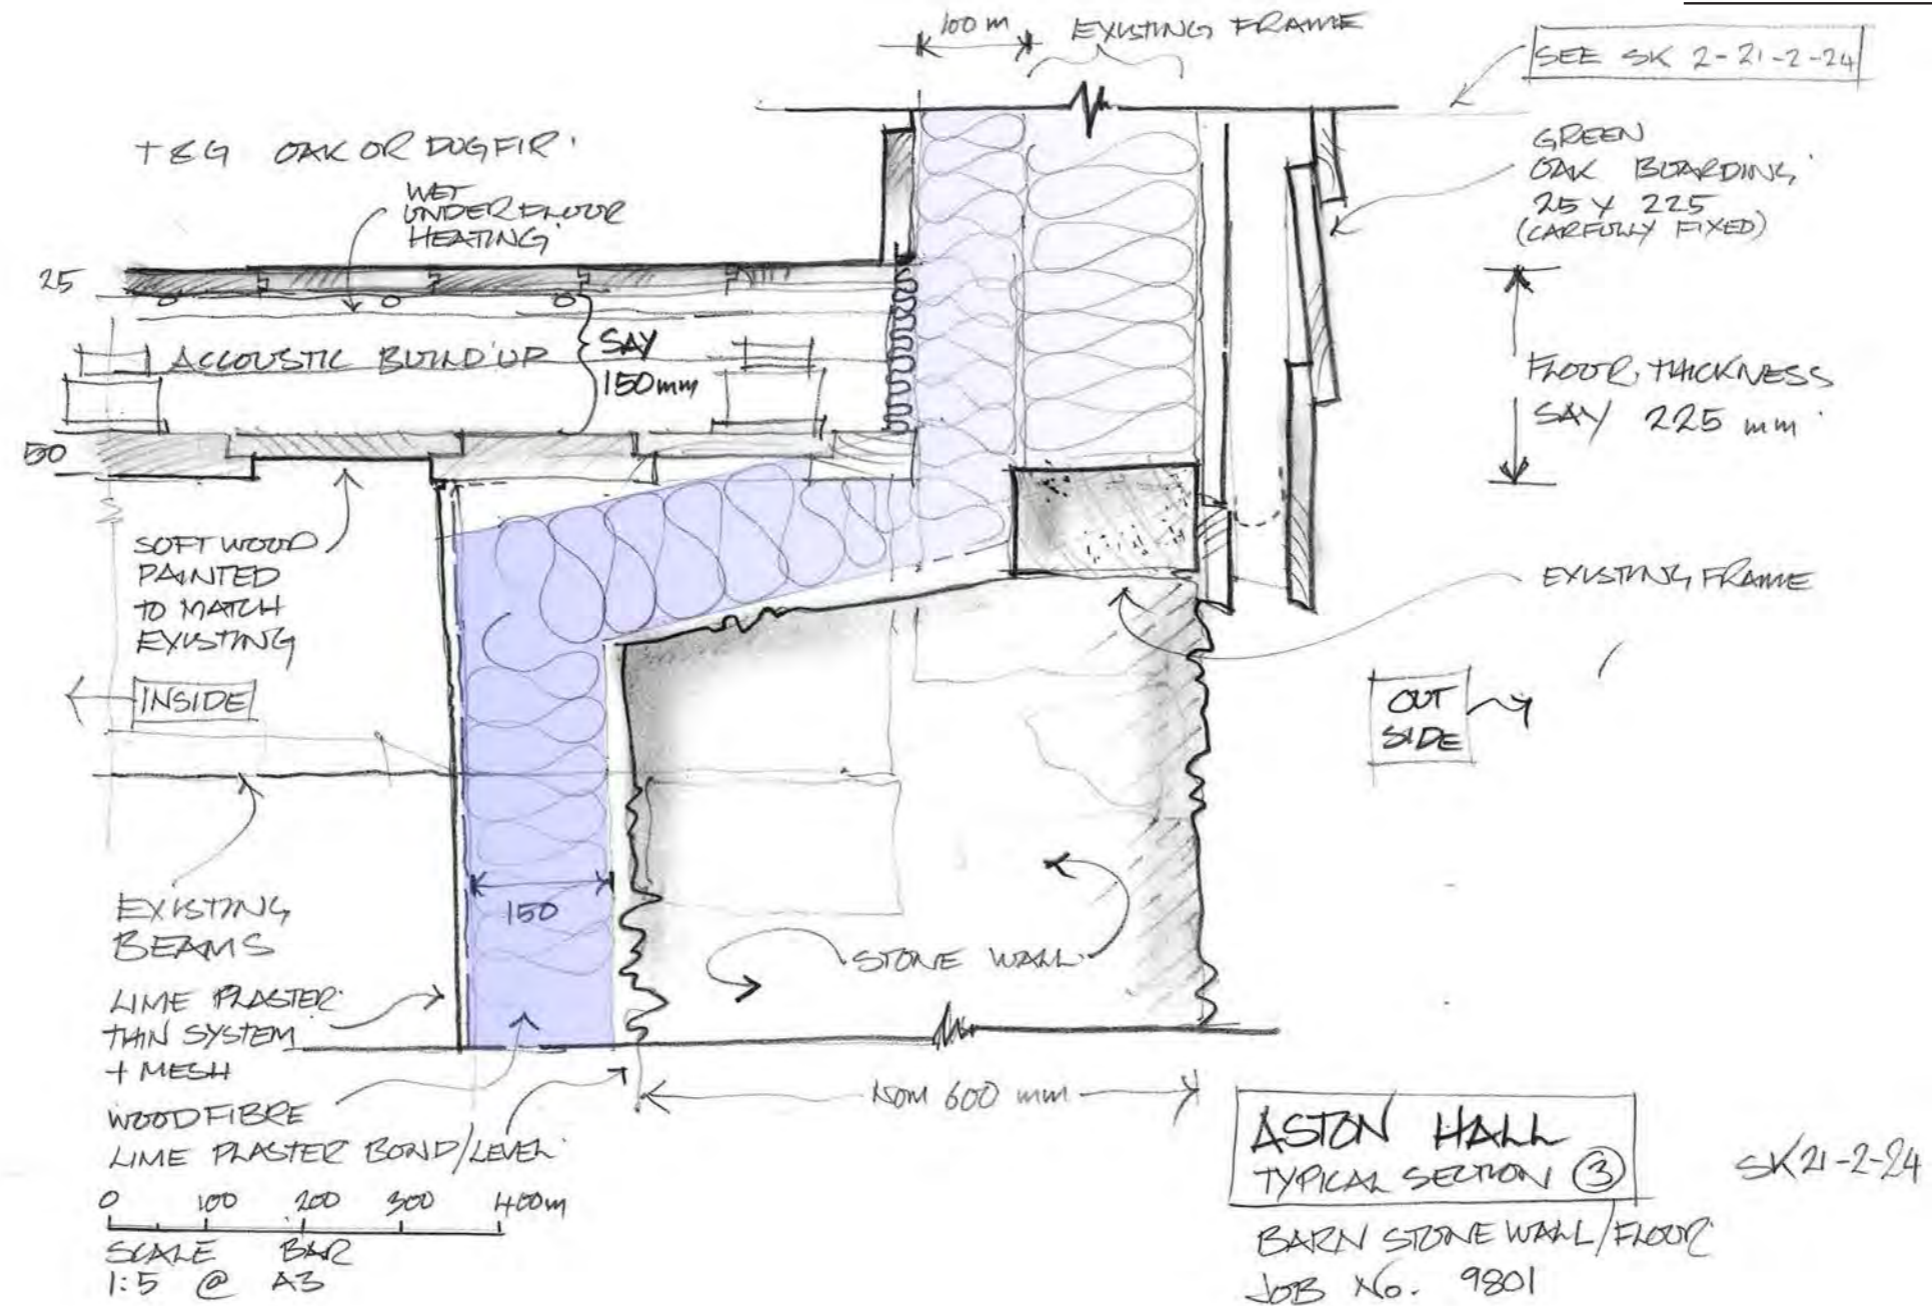






# 9. Proposals: BARN'S REPAIR

## STONE WALL / FLOOR BUILD-UP

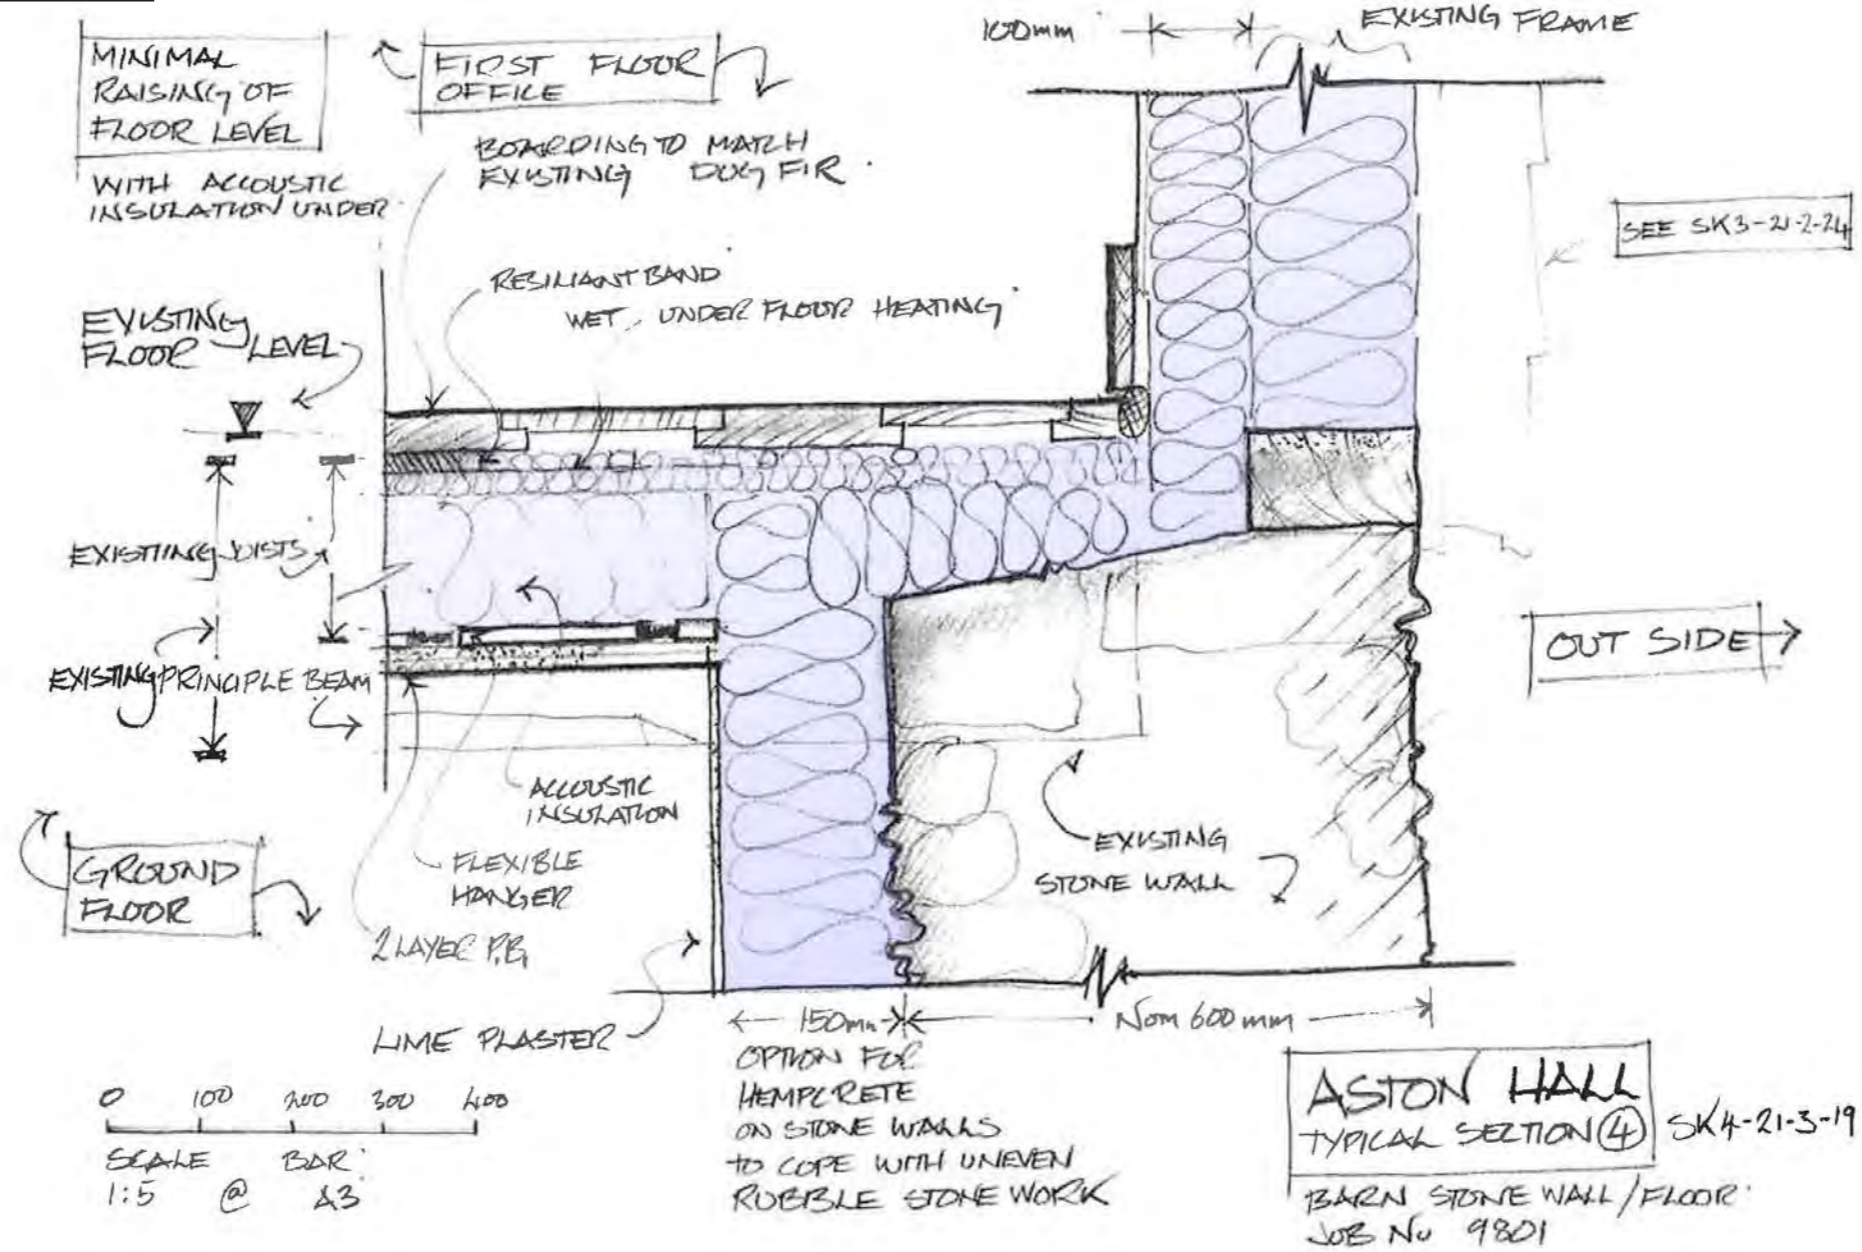



# 9. Proposals: BARN'S REPAIR

## WALL-FRAME BUILD-UP

