


OS 1:2500 SCALE

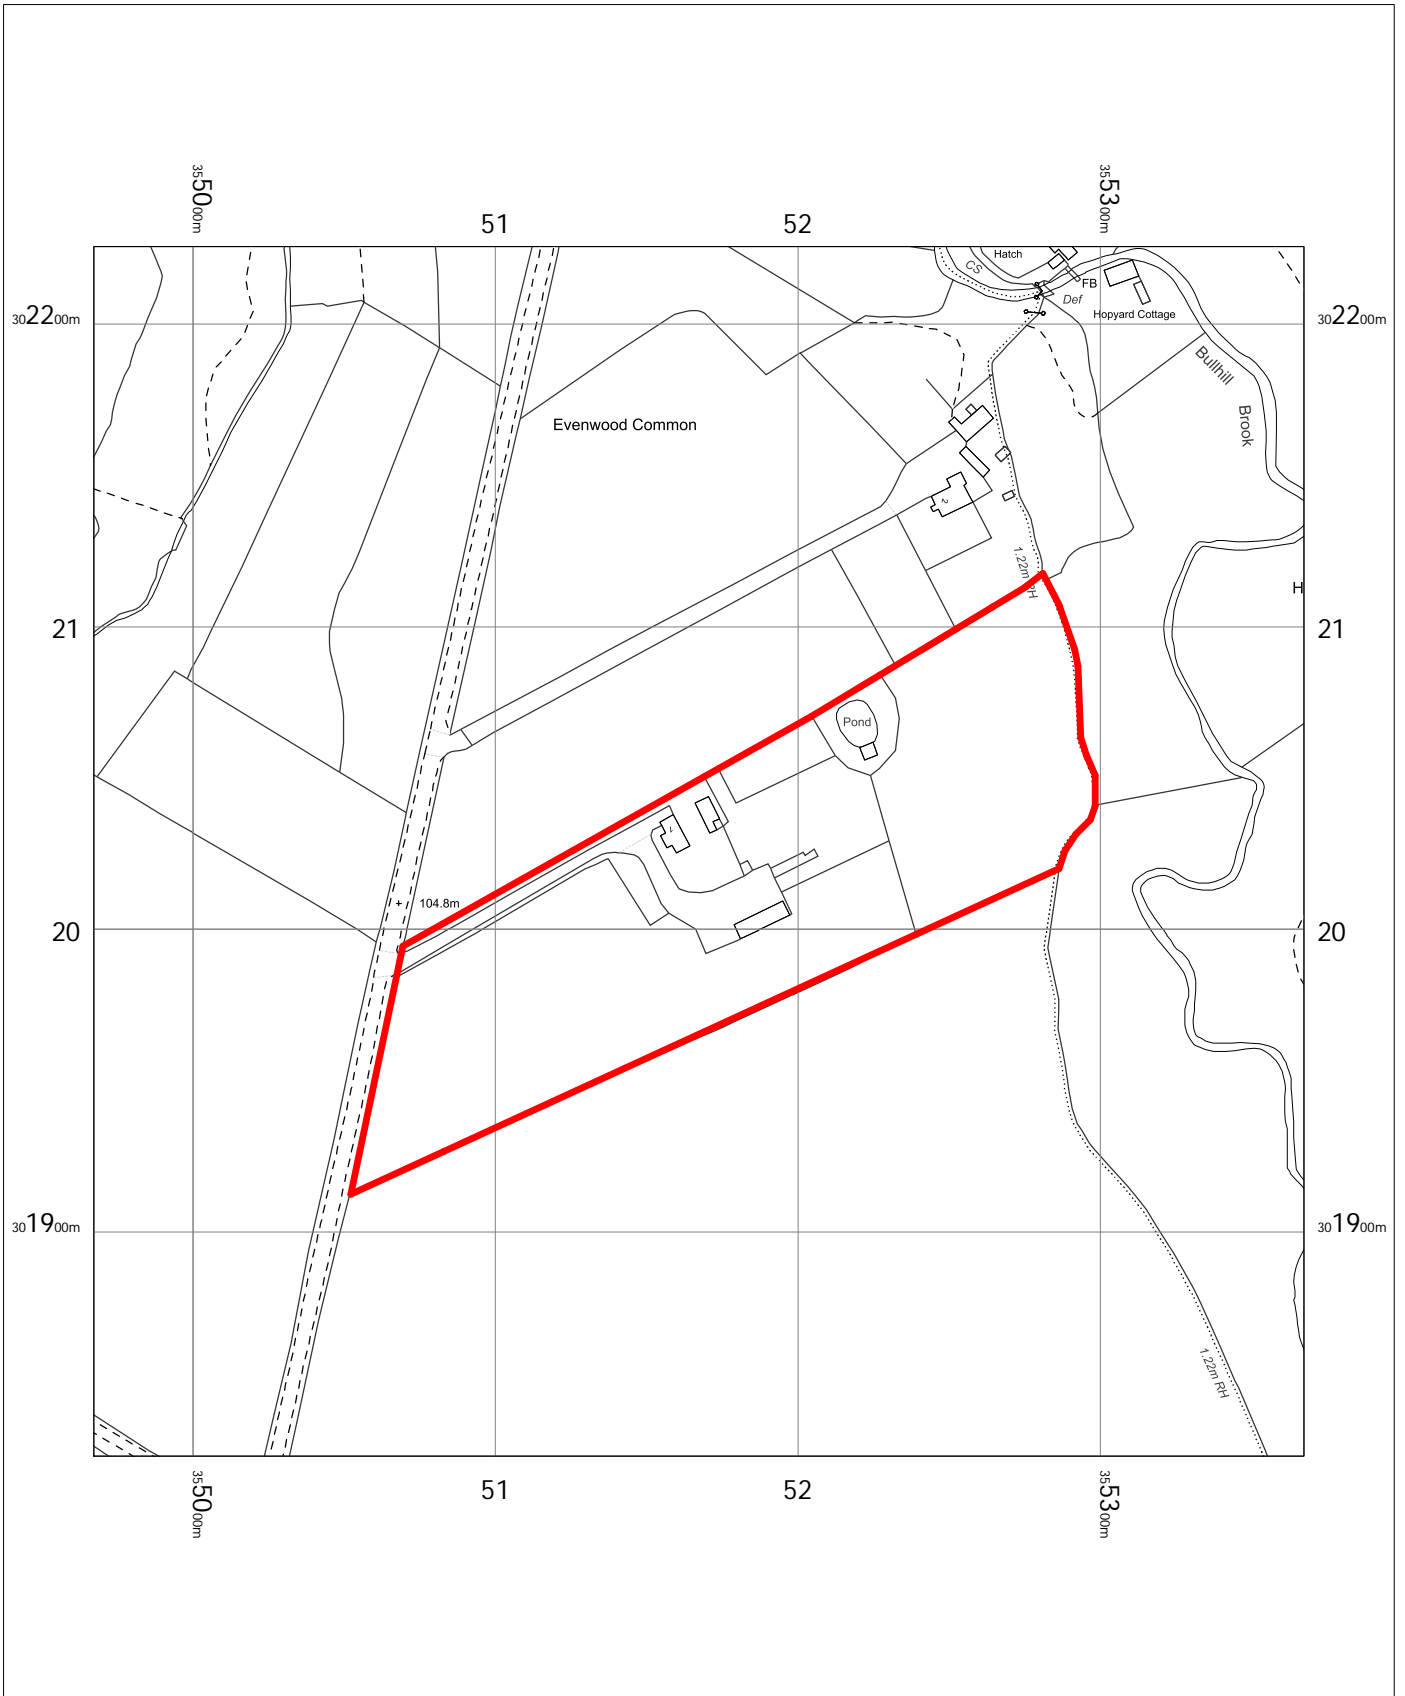


Evenwood Cottage  
Shrewsbury  
Shropshire  
SY5 6BE

OS MasterMap 1250/2500/10000 scale  
Wednesday, February 12, 2020, ID: UPT-00859911  
[www.themapshop.co.uk](http://www.themapshop.co.uk)

1:2500 scale print at A4, Centre: 355167 E, 302026 N

© Crown Copyright Ordnance Survey. Licence no. 100019311

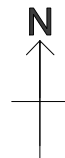

**The Map Shop**  
Upton upon Severn  
[www.themapshop.co.uk](http://www.themapshop.co.uk)

TEL: 01684 593146  
FAX: 01684 594559  
[themapshop@btinternet.com](mailto:themapshop@btinternet.com)